

STA 18+772.0 L.L.T. TO 18+786.6 L.L.T.  
 MAINTAIN TEMPORARY PIPE  
 REMOVE WHEN NO LONGER NEEDED

STA 18+813.0 L.L.T. TO 18+813.0 L.L.T.  
 MAINTAIN TEMPORARY PIPE  
 REMOVE WHEN NO LONGER NEEDED

**STA 18+856.000**  
**STOP FULL DEPTH**  
**CONSTRUCTION**  
**BEGIN COLD PLANE**  
**& OVERLAY**

STA 18+906  
 STOP PHASE III CONSTRUCTION

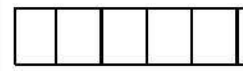

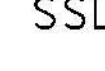

WETLAND  
 CLASS 3  
 PEMIC

WETLAND #12  
 CLASS 2  
 PSSI/EMY

MATCH LINE STA 18+750

MATCH LINE STA 18+910

**LEGEND**

-  PHASE III CONSTRUCTION
-  PHASE III TRAFFIC
-  SSL SINGLE SOLID WHITE LINE  
100mm WIDE (PAINT)
-  DSL DOUBLE SOLID YELLOW LINE  
100mm WIDE (PAINT)



PHASE III  
 TRAFFIC CONTROL PLAN 3

PROJECT NAME: BRANDON	PLOT DATE: 9/3/2009
PROJECT NUMBER: NH 019-3(495)	DRAWN BY: NLL
FILE NAME: zb008s5+cpPH3-03.dgn	CHECKED BY: KLS
PROJECT LEADER: CRB	SHEET 340 OF 546
DESIGNED BY: PTS	
CLD 02-0149	