

CONSTRUCT DRIVES

STA 17+530.0 LT - 11.0 m WIDE, COLORED STONE-COMM.
 STA 17+570.0 LT - 10.5 m WIDE, COLORED STONE-COMM.
 STA 17+620.0 RT - 12.0 m WIDE, PAVED-COMM.
 STA 1+040.0 RT - 6.0 m WIDE, GRAVEL-COMM.
 STA 1+060.0 LT - 12.0 m WIDE, PAVED-COMM.


REMOVING AND RESETTING FENCE

STA 17+580.0 - 17+588.4 LT
 STA 1+034.5 - 1+036.5 RT
 STA 1+043.2 - 1+047.5 RT

SPECIAL PROVISION (REMOVE AND RESET COMMERCIAL SIGN)

STA 17+633 RT	
EXISTING	PROPOSED
IP 17+588.534	IP 17+588.972
9.577 m (31.42') LT	10.973 m (36.00') LT

BEGIN MAINT. AGREE ZONE #2
 17+556.230, 7.545 m (24.76') RT =
 T.H. 8 1+007.545 CL

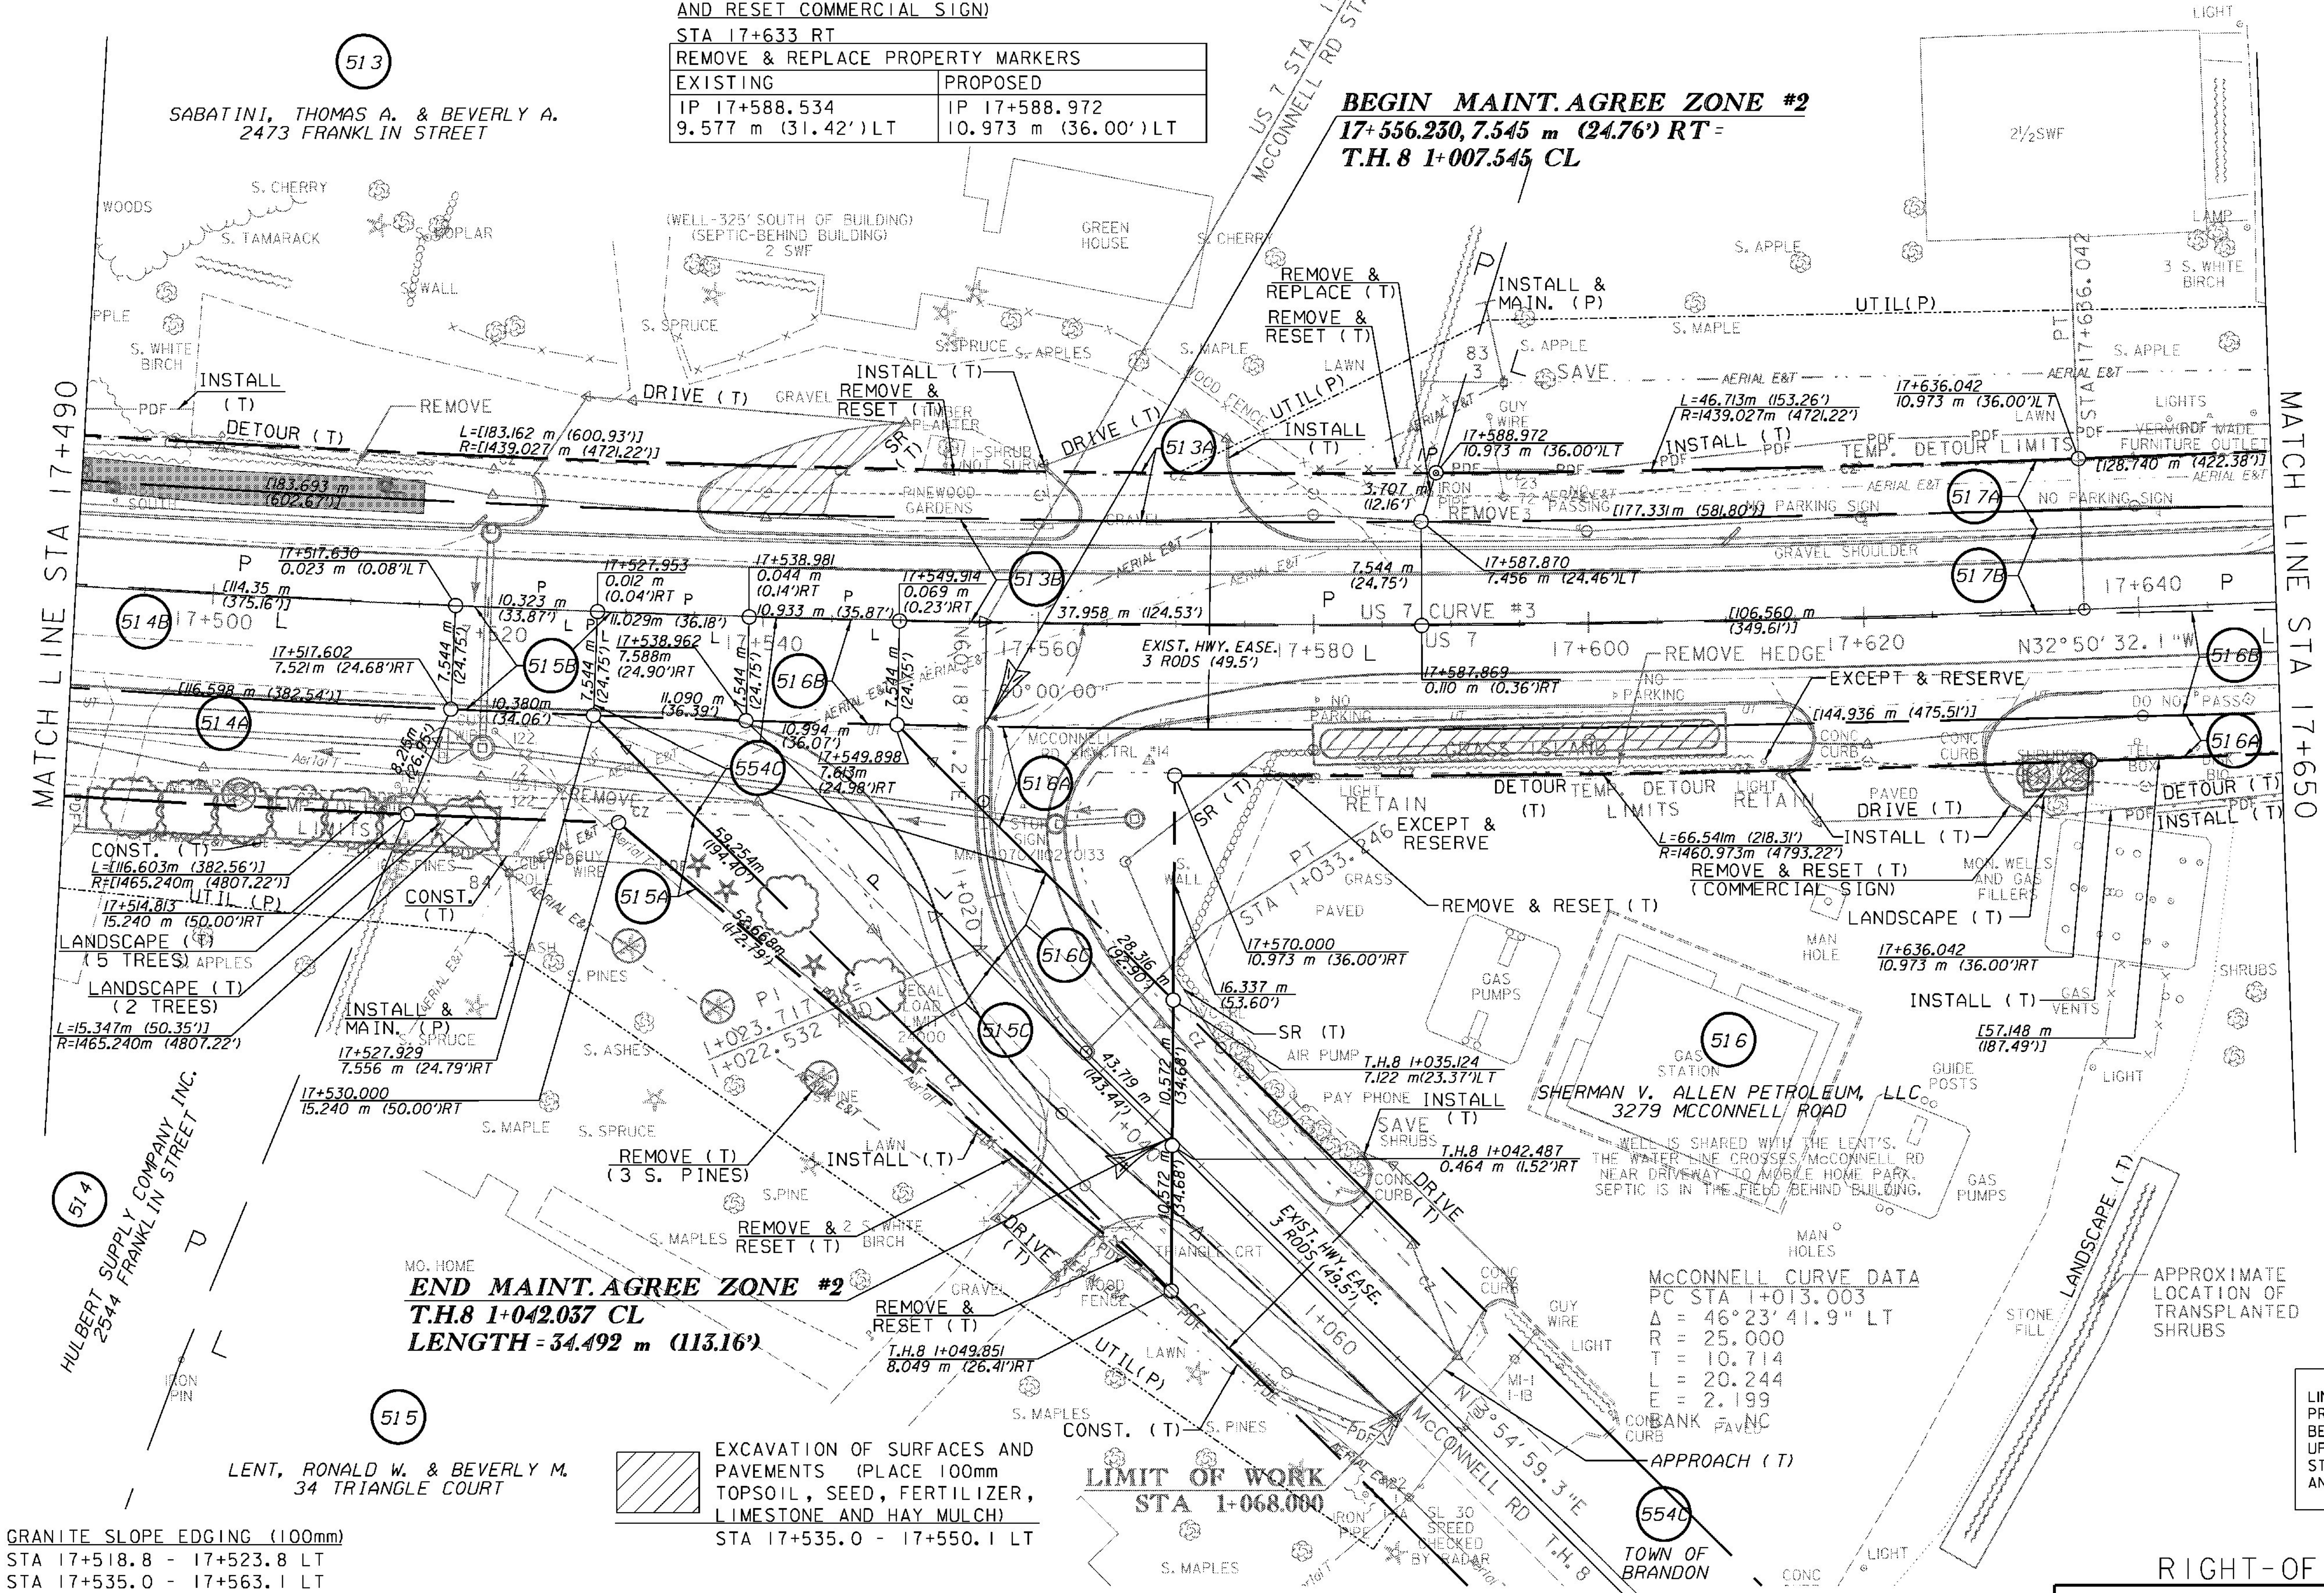


GRANITE SLOPE EDGING (100mm)

STA 17+518.8 - 17+523.8 LT
 STA 17+535.0 - 17+563.1 LT
 STA 17+568.3 - 17+616.2 RT
 STA 17+573.6 - 17+583.3 LT
 STA 17+628.4 - 17+637.1 RT
 STA 1+007.5 - 1+033.8 LT & RT (McCONNELL ROAD)
 STA 1+007.3 - 1+054.9 LT (McCONNELL ROAD)

EXCAVATION OF SURFACES AND PAVEMENTS (PLACE 100mm TOPSOIL, SEED, FERTILIZER, LIMESTONE AND HAY MULCH)
 STA 17+535.0 - 17+550.1 LT

LIMIT OF WORK
 STA 1+068.000

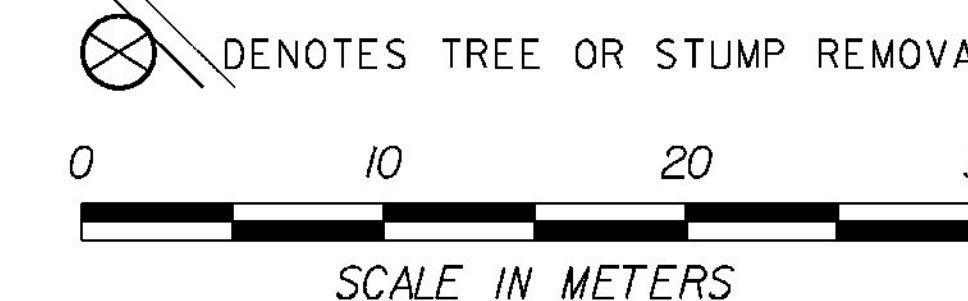

LINES SHOWN ON THIS PLAN AS EXISTING PROPERTY LINES (P/L) ARE BELIEVED TO BE ACCURATE BUT SHOULD NOT BE RELIED UPON FOR PURPOSES UNRELATED TO THE STATE OF VERMONT ACQUISITION OF LAND AND RIGHTS FOR THIS PROJECT

RIGHT-OF-WAY LAYOUT 8

PROJECT NAME:	BRANDON	PLOT DATE:	9/3/2009
PROJECT NUMBER:	NH 019-3(495)	DRAWN BY:	JCS
FILE NAME:	z008s5-ROW08.dgn	CHECKED BY:	PTS
PROJECT LEADER:	CRB	ROW SHEET	28 OF 164
DESIGNED BY:	PTS	SHEET	43 OF 546