

**CONSTRUCT DRIVES**  
 STA 17+064.0 RT - 4.8 m WIDE, GRAVEL-RES.  
 STA 17+103.6 LT - 7.2 m WIDE, GRAVEL-RES.

**RELOCATE MAILBOX, SINGLE SUPPORT**  
 STA 17+090.8 RT


**STEEL BEAM GUARDRAIL, GALVANIZED**  
 STA 17+010.0 - 17+084.7 LT  
 STA 17+122.4 - 17+170.0 LT

**MANUFACTURED TERMINAL SECTION, TANGENT**  
 STA 17+084.7 LT  
 STA 17+122.4 LT



MATCH LINE STA 17+010

MATCH LINE STA 17+170

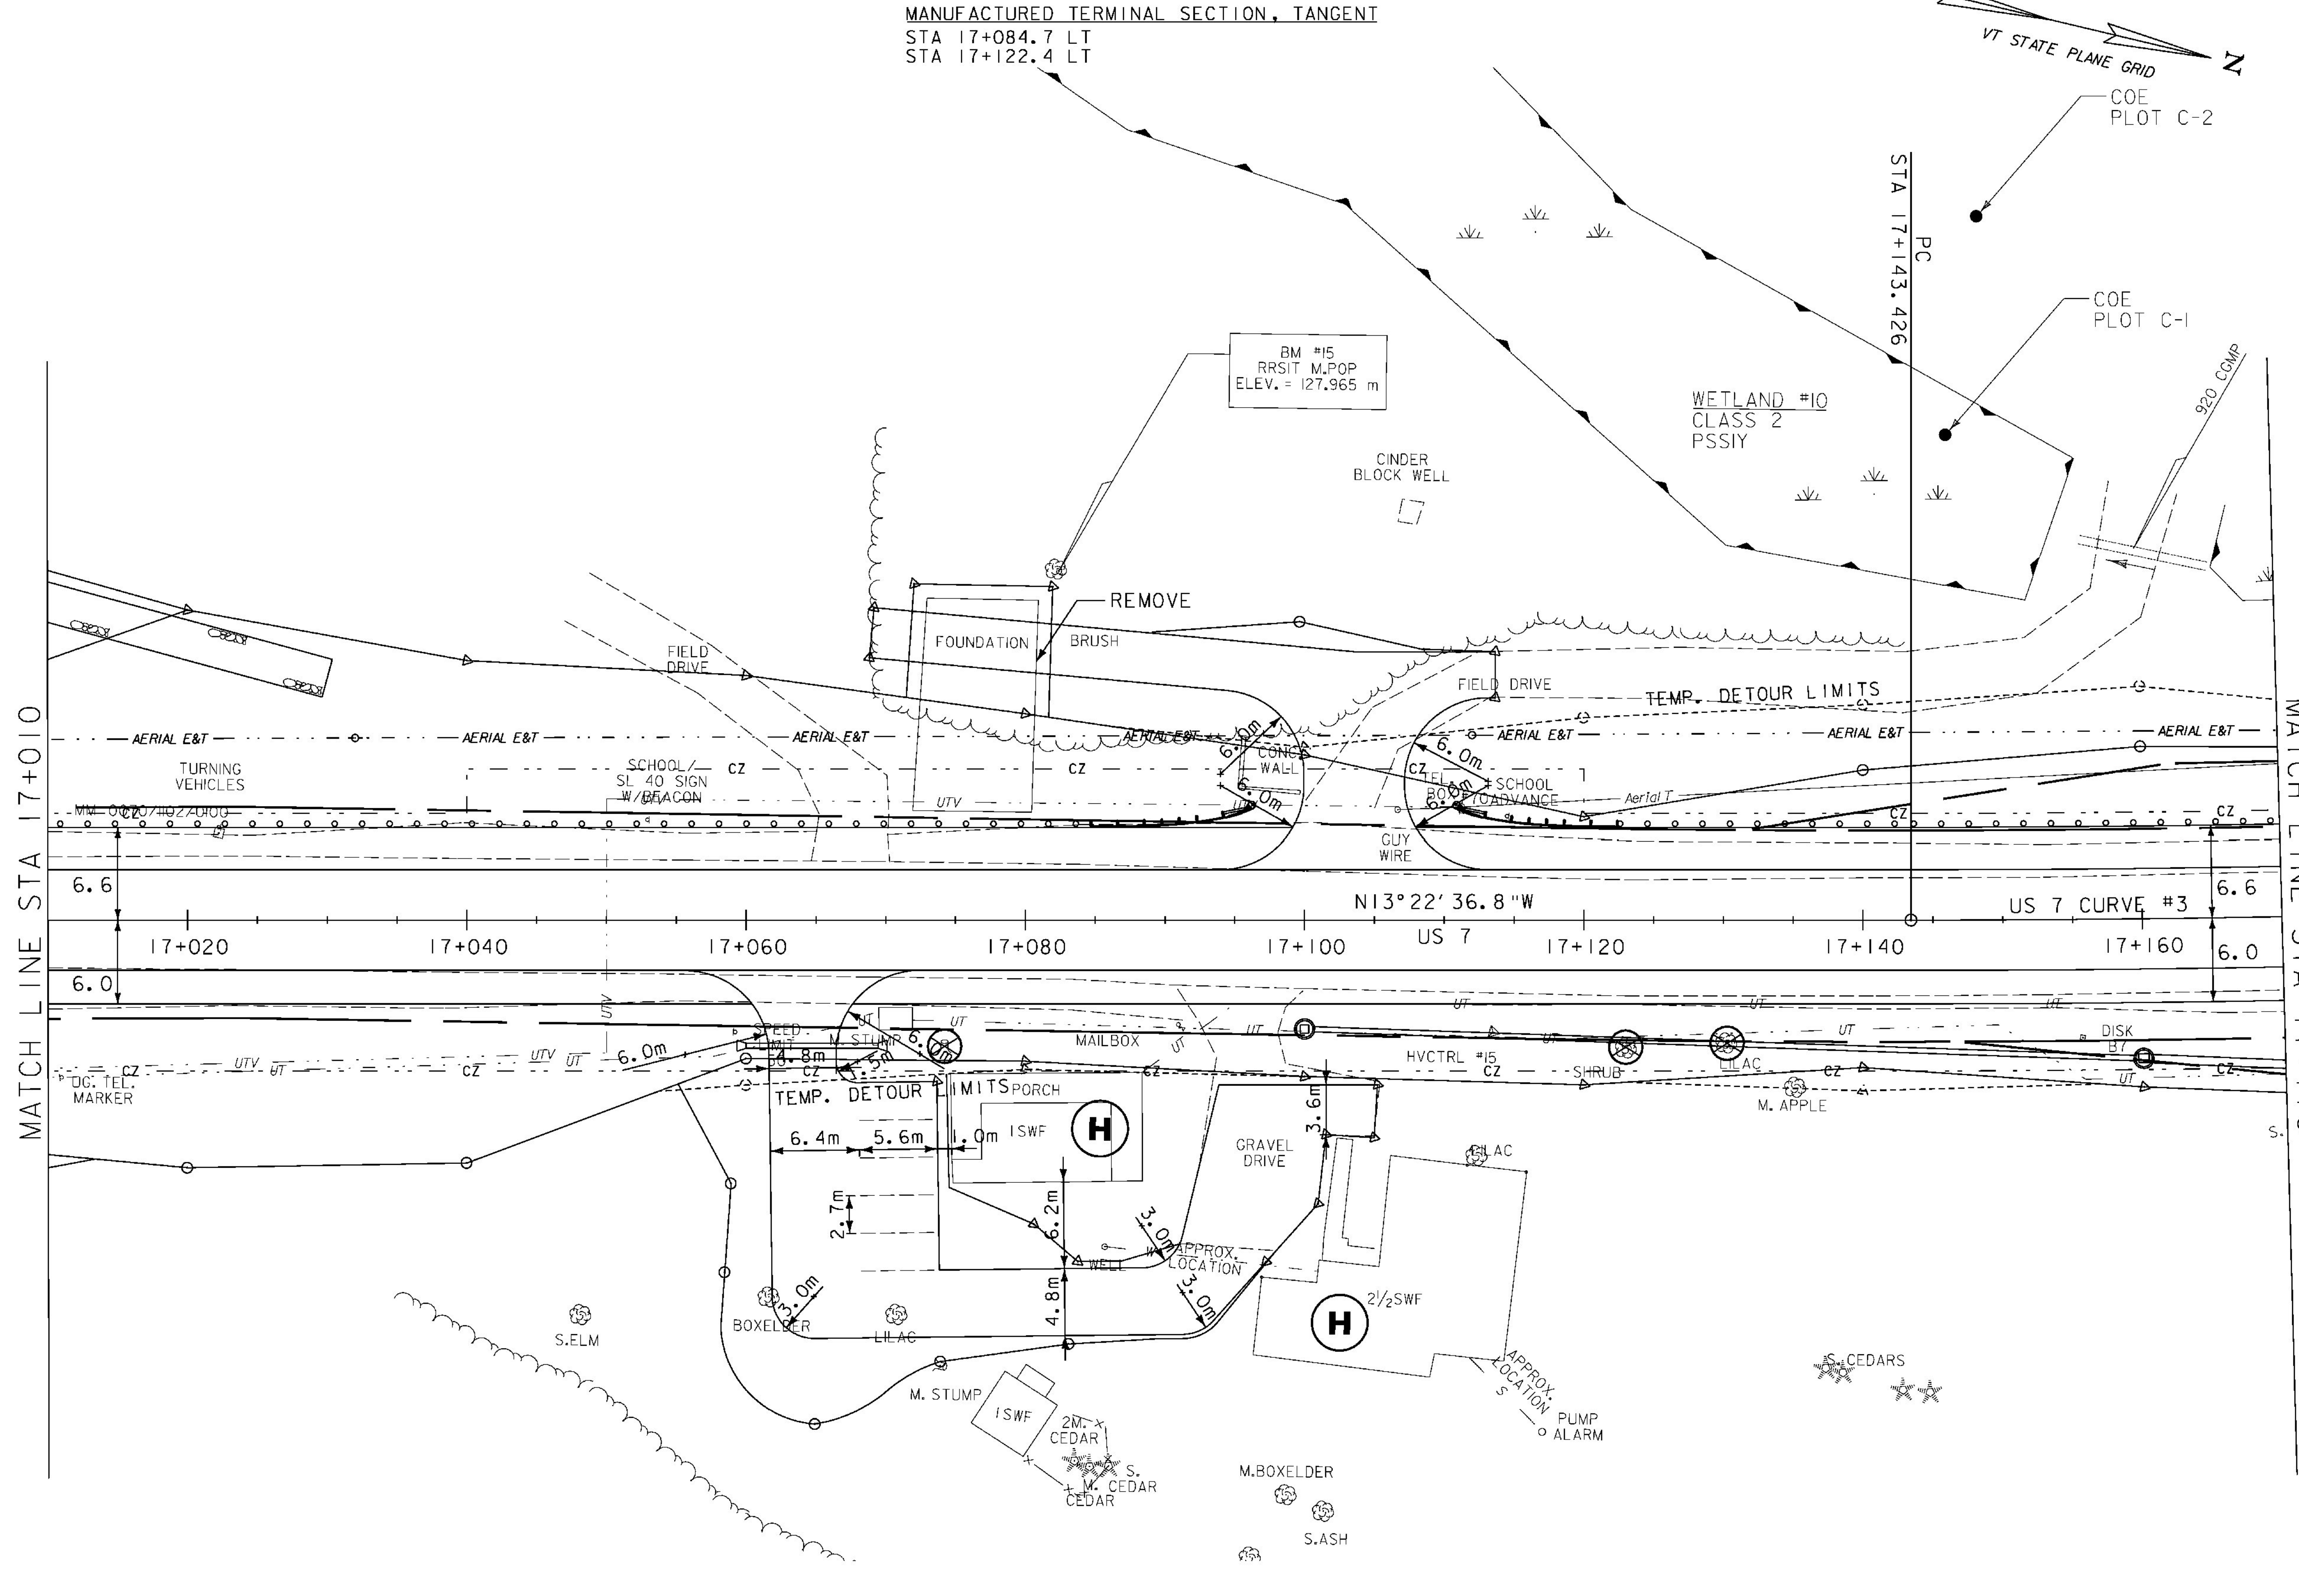

⊗ DENOTES TREE OR STUMP REMOVAL



**ROADWAY LAYOUT 5**

PROJECT NAME:	BRANDON	PLOT DATE:	9/3/2009
PROJECT NUMBER:	NH 019-3(495)	DRAWN BY:	NLL
FILE NAME:	zb008s5-gen05.dgn	CHECKED BY:	PTS
PROJECT LEADER:	CRB	CLD 02-0149	SHEET 76 OF 546
DESIGNED BY:	DAM		