
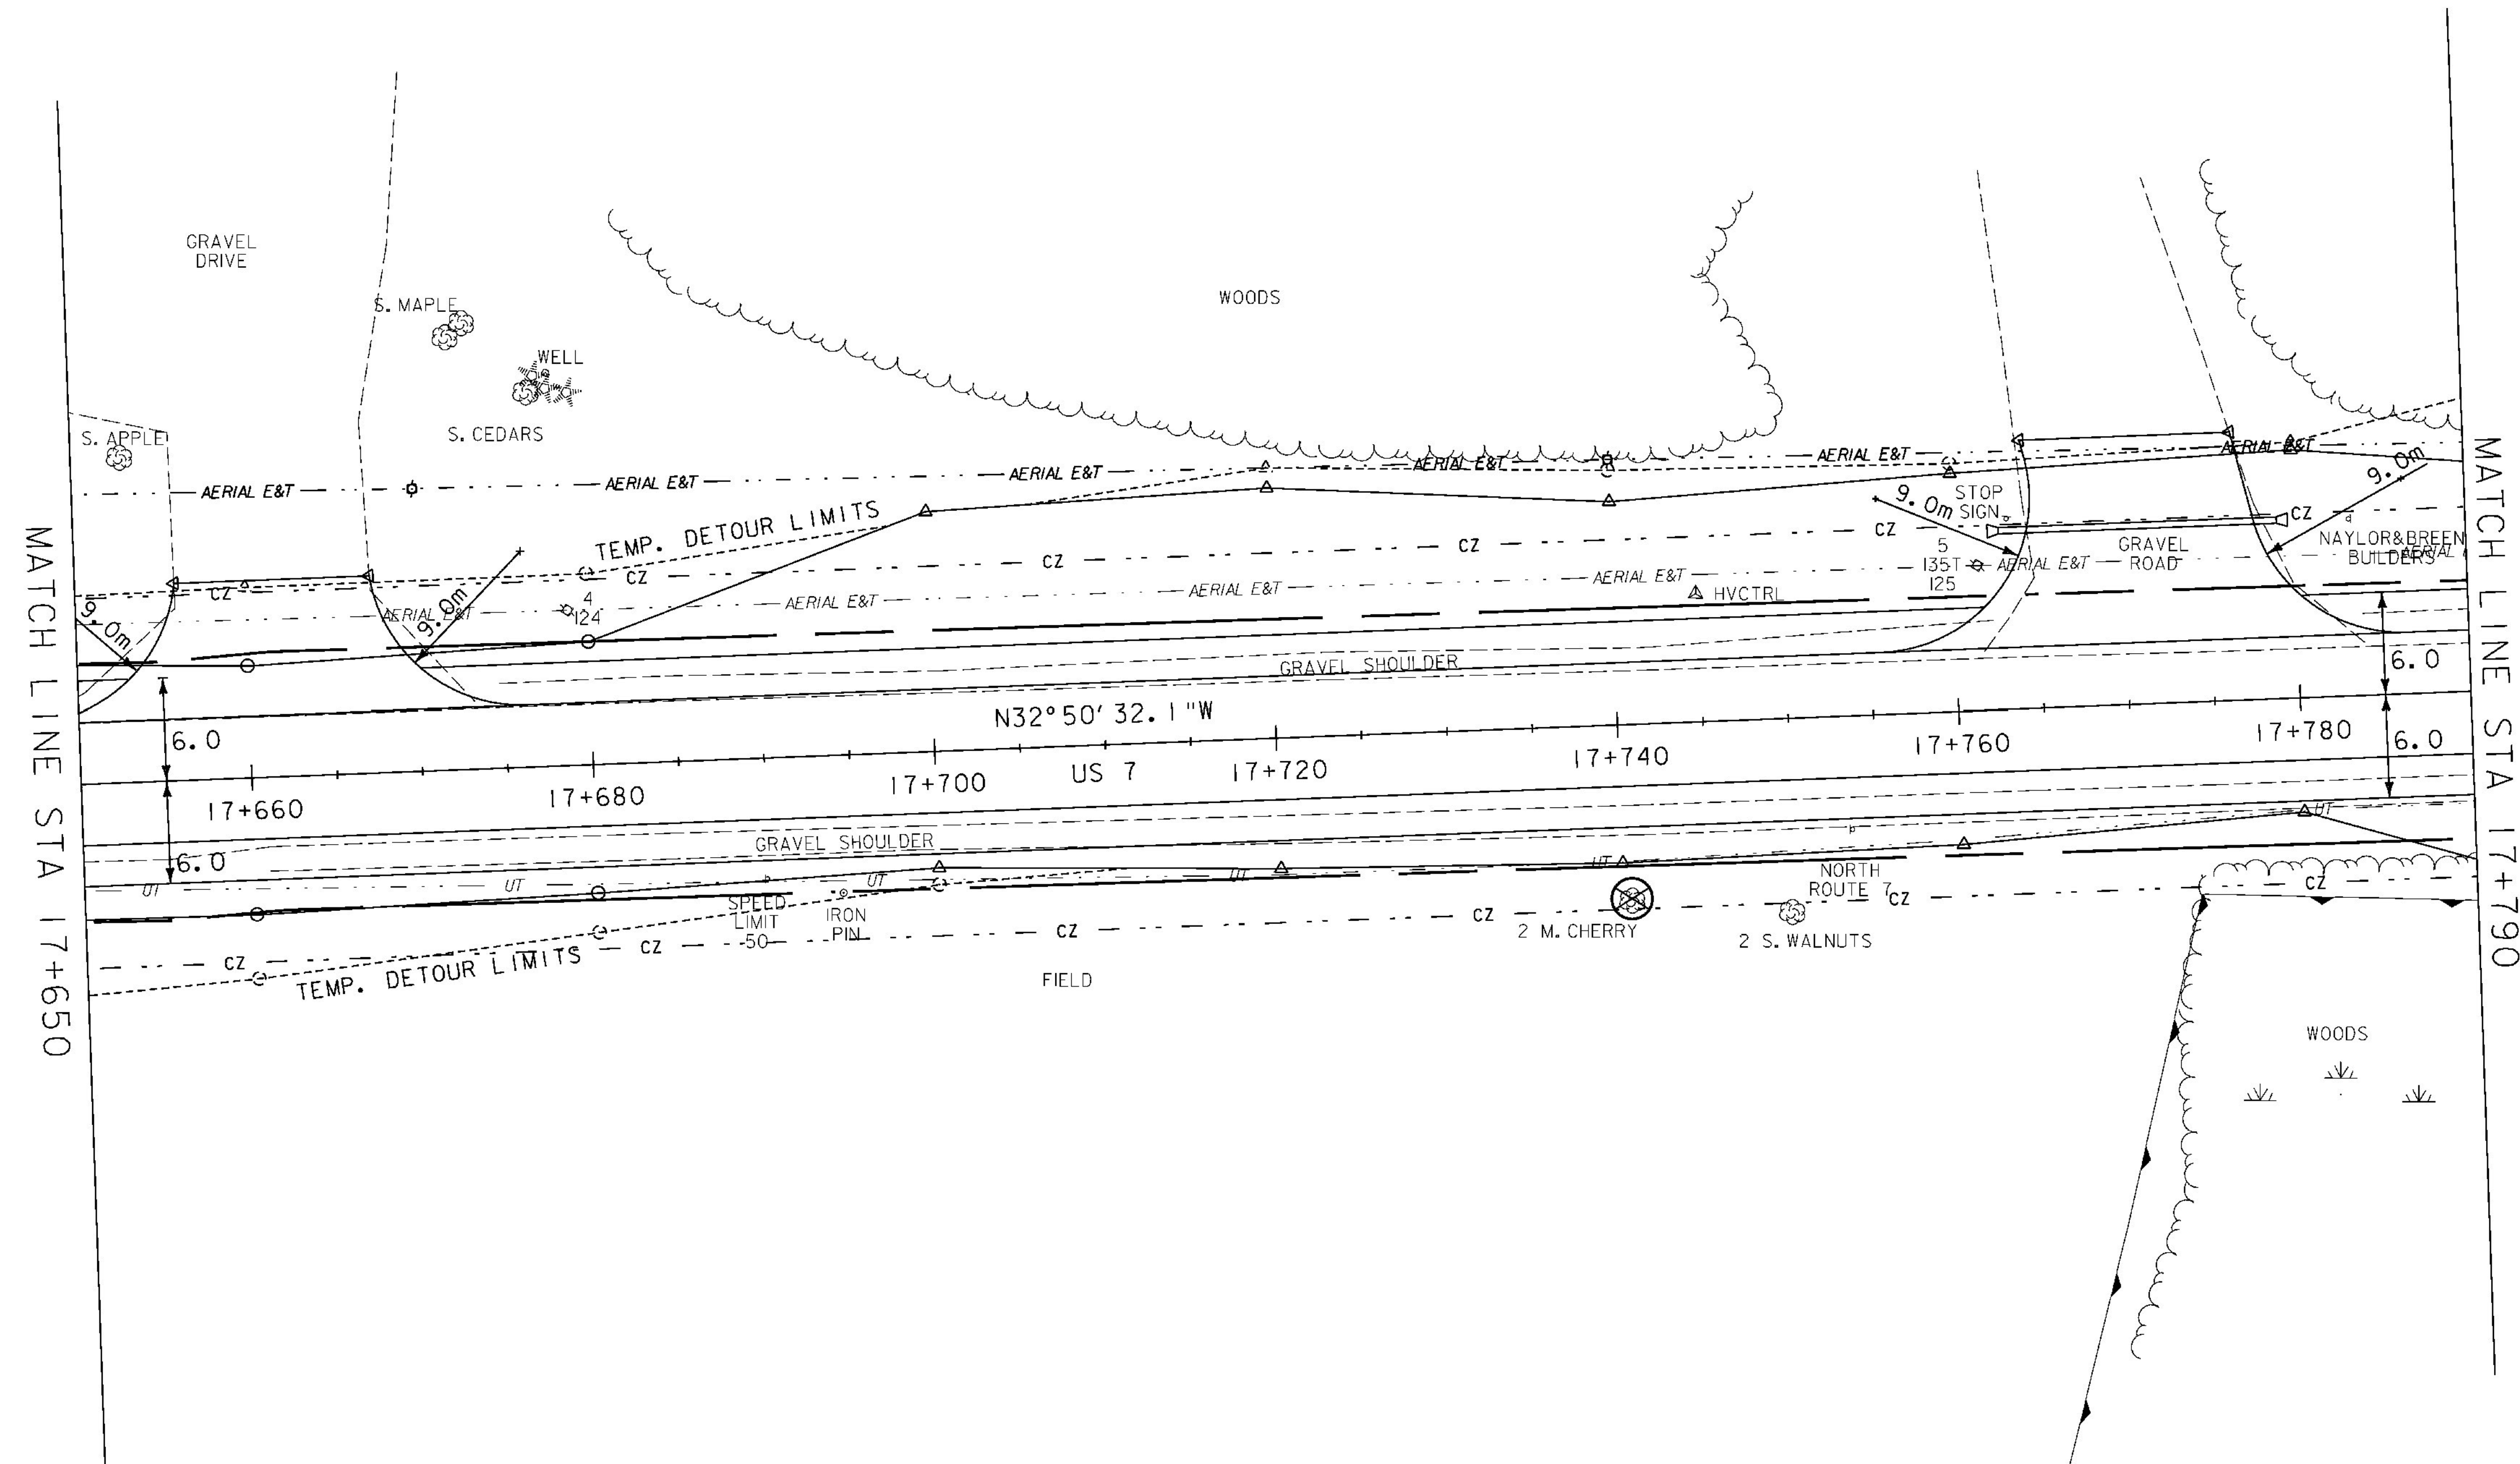


CONSTRUCT DRIVES
 STA 17+660.0 LT - 11.4 m WIDE, GRAVEL-COMM.
 STA 17+770.0 LT - 12.0 m WIDE, GRAVEL-COMM.

SPECIAL PROVISION (REMOVE
 AND RESET COMMERCIAL SIGN)
 STA 17+783.2 LT

IRON
 PIN

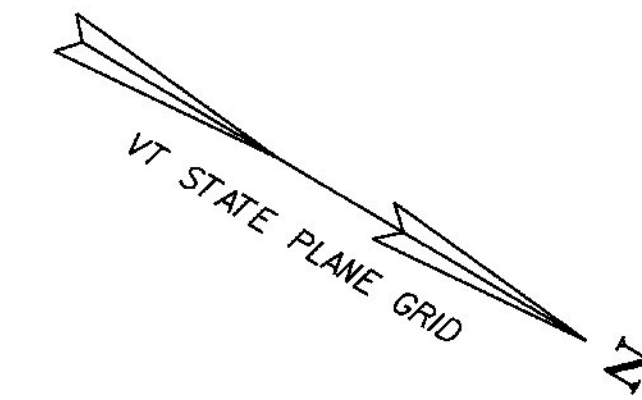

⊗ DENOTES TREE OR STUMP REMOVAL



ROADWAY LAYOUT 9

PROJECT NAME:	BRANDON	PLOT DATE:	9/3/2009
PROJECT NUMBER:	NH 019-3(495)	DRAWN BY:	NLL
FILE NAME:	zb008s5-gen09.dgn	CHECKED BY:	PTS
PROJECT LEADER:	CRB	CLD 02-0149	SHEET 84 OF 546
DESIGNED BY:	DAM		