


CONSTRUCT DRIVES  
 STA 18+291.0 LT - 7.2 m WIDE, PAVED-COMM.


SPECIAL PROVISION (REMOVING AND RESETTING  
 GROUND/ORNAMENTAL LIGHT ASSEMBLY)  
 STA 18+287.0 LT  
 STA 18+294.4 LT  
 REMOVAL OF EXISTING FENCE  
 STA 18+428.5 - 18+430.0 LT

WOVEN WIRE FENCE WITH WOOD POSTS  
 STA 18+428.5 - 18+430.0 LT  
 WOOD BRACE FOR WOVEN WIRE FENCE  
 STA 18+428.5 LT

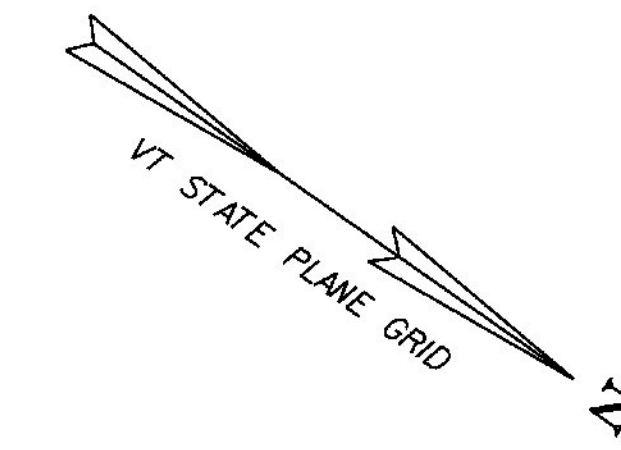

BM #12  
 VT SURVEY R-O-W DISK  
 STAMPED '864 1989'  
 ELEV. = 133.788 m

US 7 CURVE #5  
 $\Delta = 24^\circ 38' 18.2''$  LT  
 $R = 400.000$   
 $T = 87.354$   
 $L = 172.008$   
 $E = 9.427$   
 $BANK = 0.066$

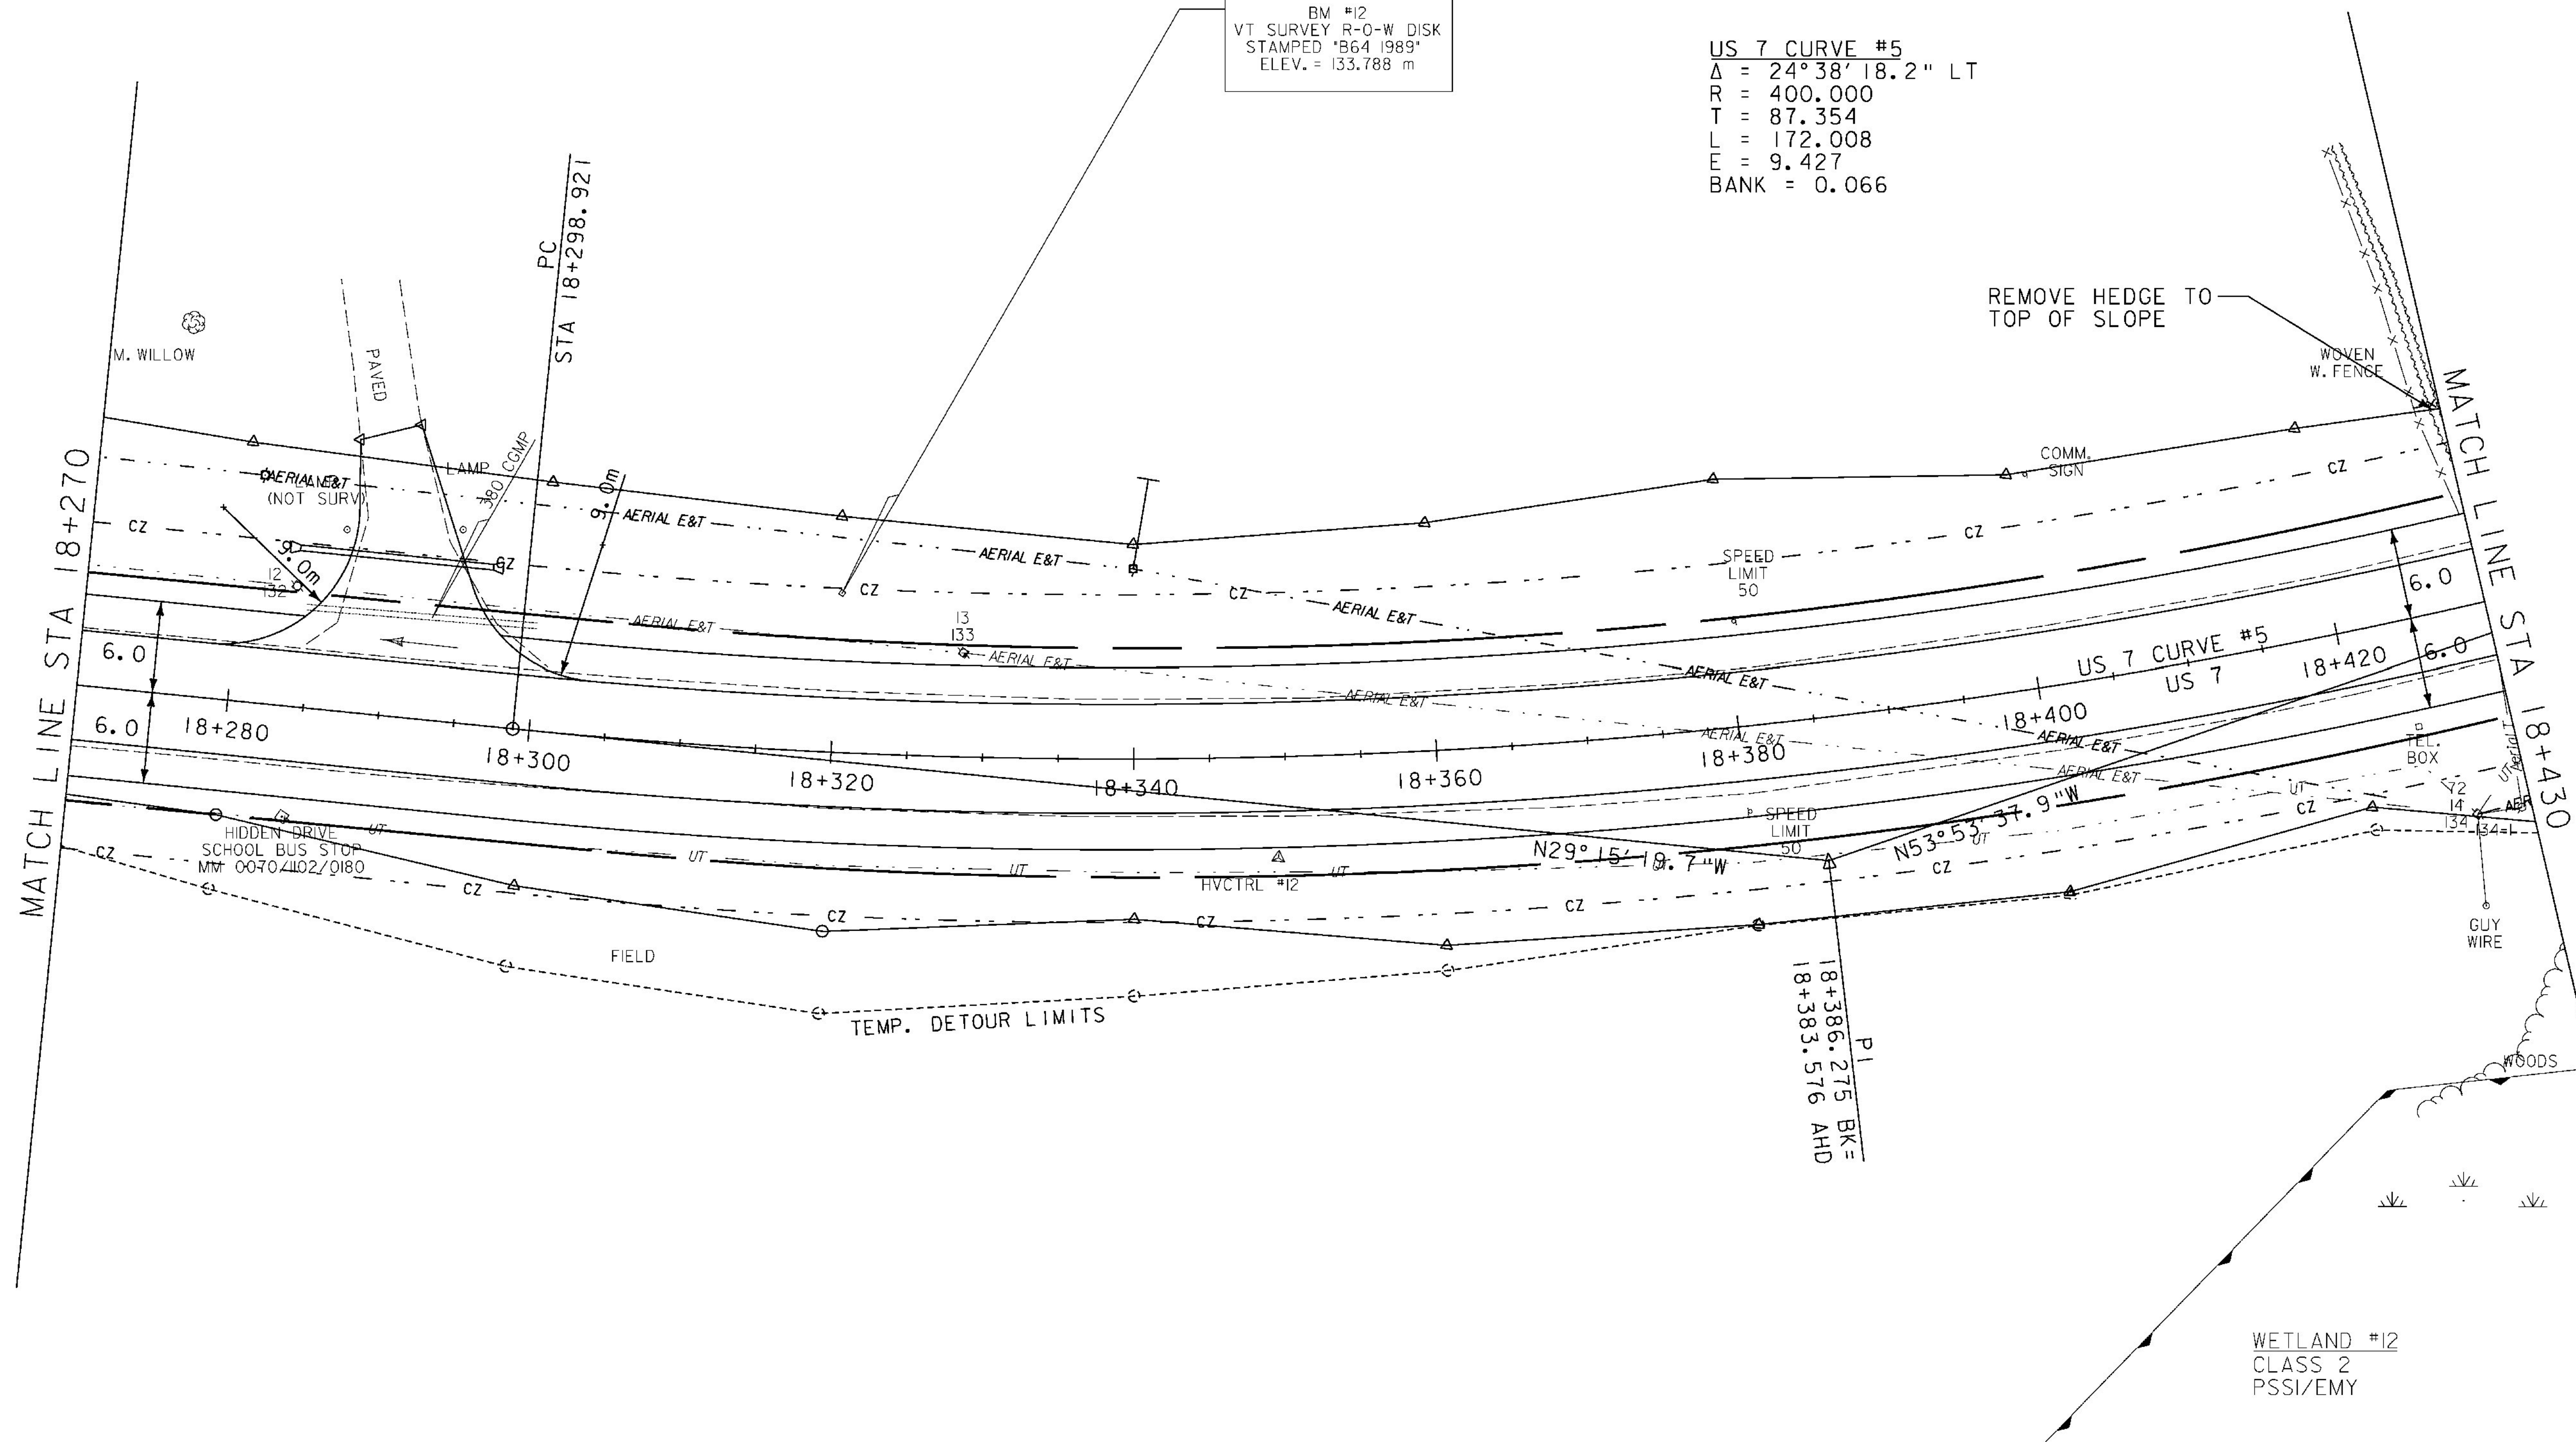

⊗ DENOTES TREE OR STUMP REMOVAL



ROADWAY LAYOUT 13

PROJECT NAME:	BRANDON	PLOT DATE:	9/3/2009
PROJECT NUMBER:	NH 019-3(495)	DRAWN BY:	NLL
FILE NAME:	zb008s5-genl3.dgn	CHECKED BY:	PTS
PROJECT LEADER:	CRB	CLD 02-0149	SHEET 92 OF 546
DESIGNED BY:	DAM		