

CONSTRUCT DRIVES
 STA 18+681.6 LT - 3.6 m WIDE, GRAVEL-RES.



RELOCATE MAILBOX, SINGLE SUPPORT
 STA 18+679.6 RT

REMOVAL OF EXISTING FENCE
 STA 18+616.7 - 18+617.6 LT

BITUMINOUS CONCRETE CURB, TYPE A
 STA 18+590.0 - 18+750.0 RT

SPECIAL PROVISION (PRECAST CONCRETE GEOGRID RETAINING WALL)
 STA 18+590.0 - 18+750.0 RT

STEEL BEAM GUARDRAIL, GALVANIZED/NESTED W/2.4m POSTS
 STA 18+590.0 - 18+750.0 RT (SEE PRECAST CONCRETE GEOGRID RETAINING WALL DETAIL SHEET 4)

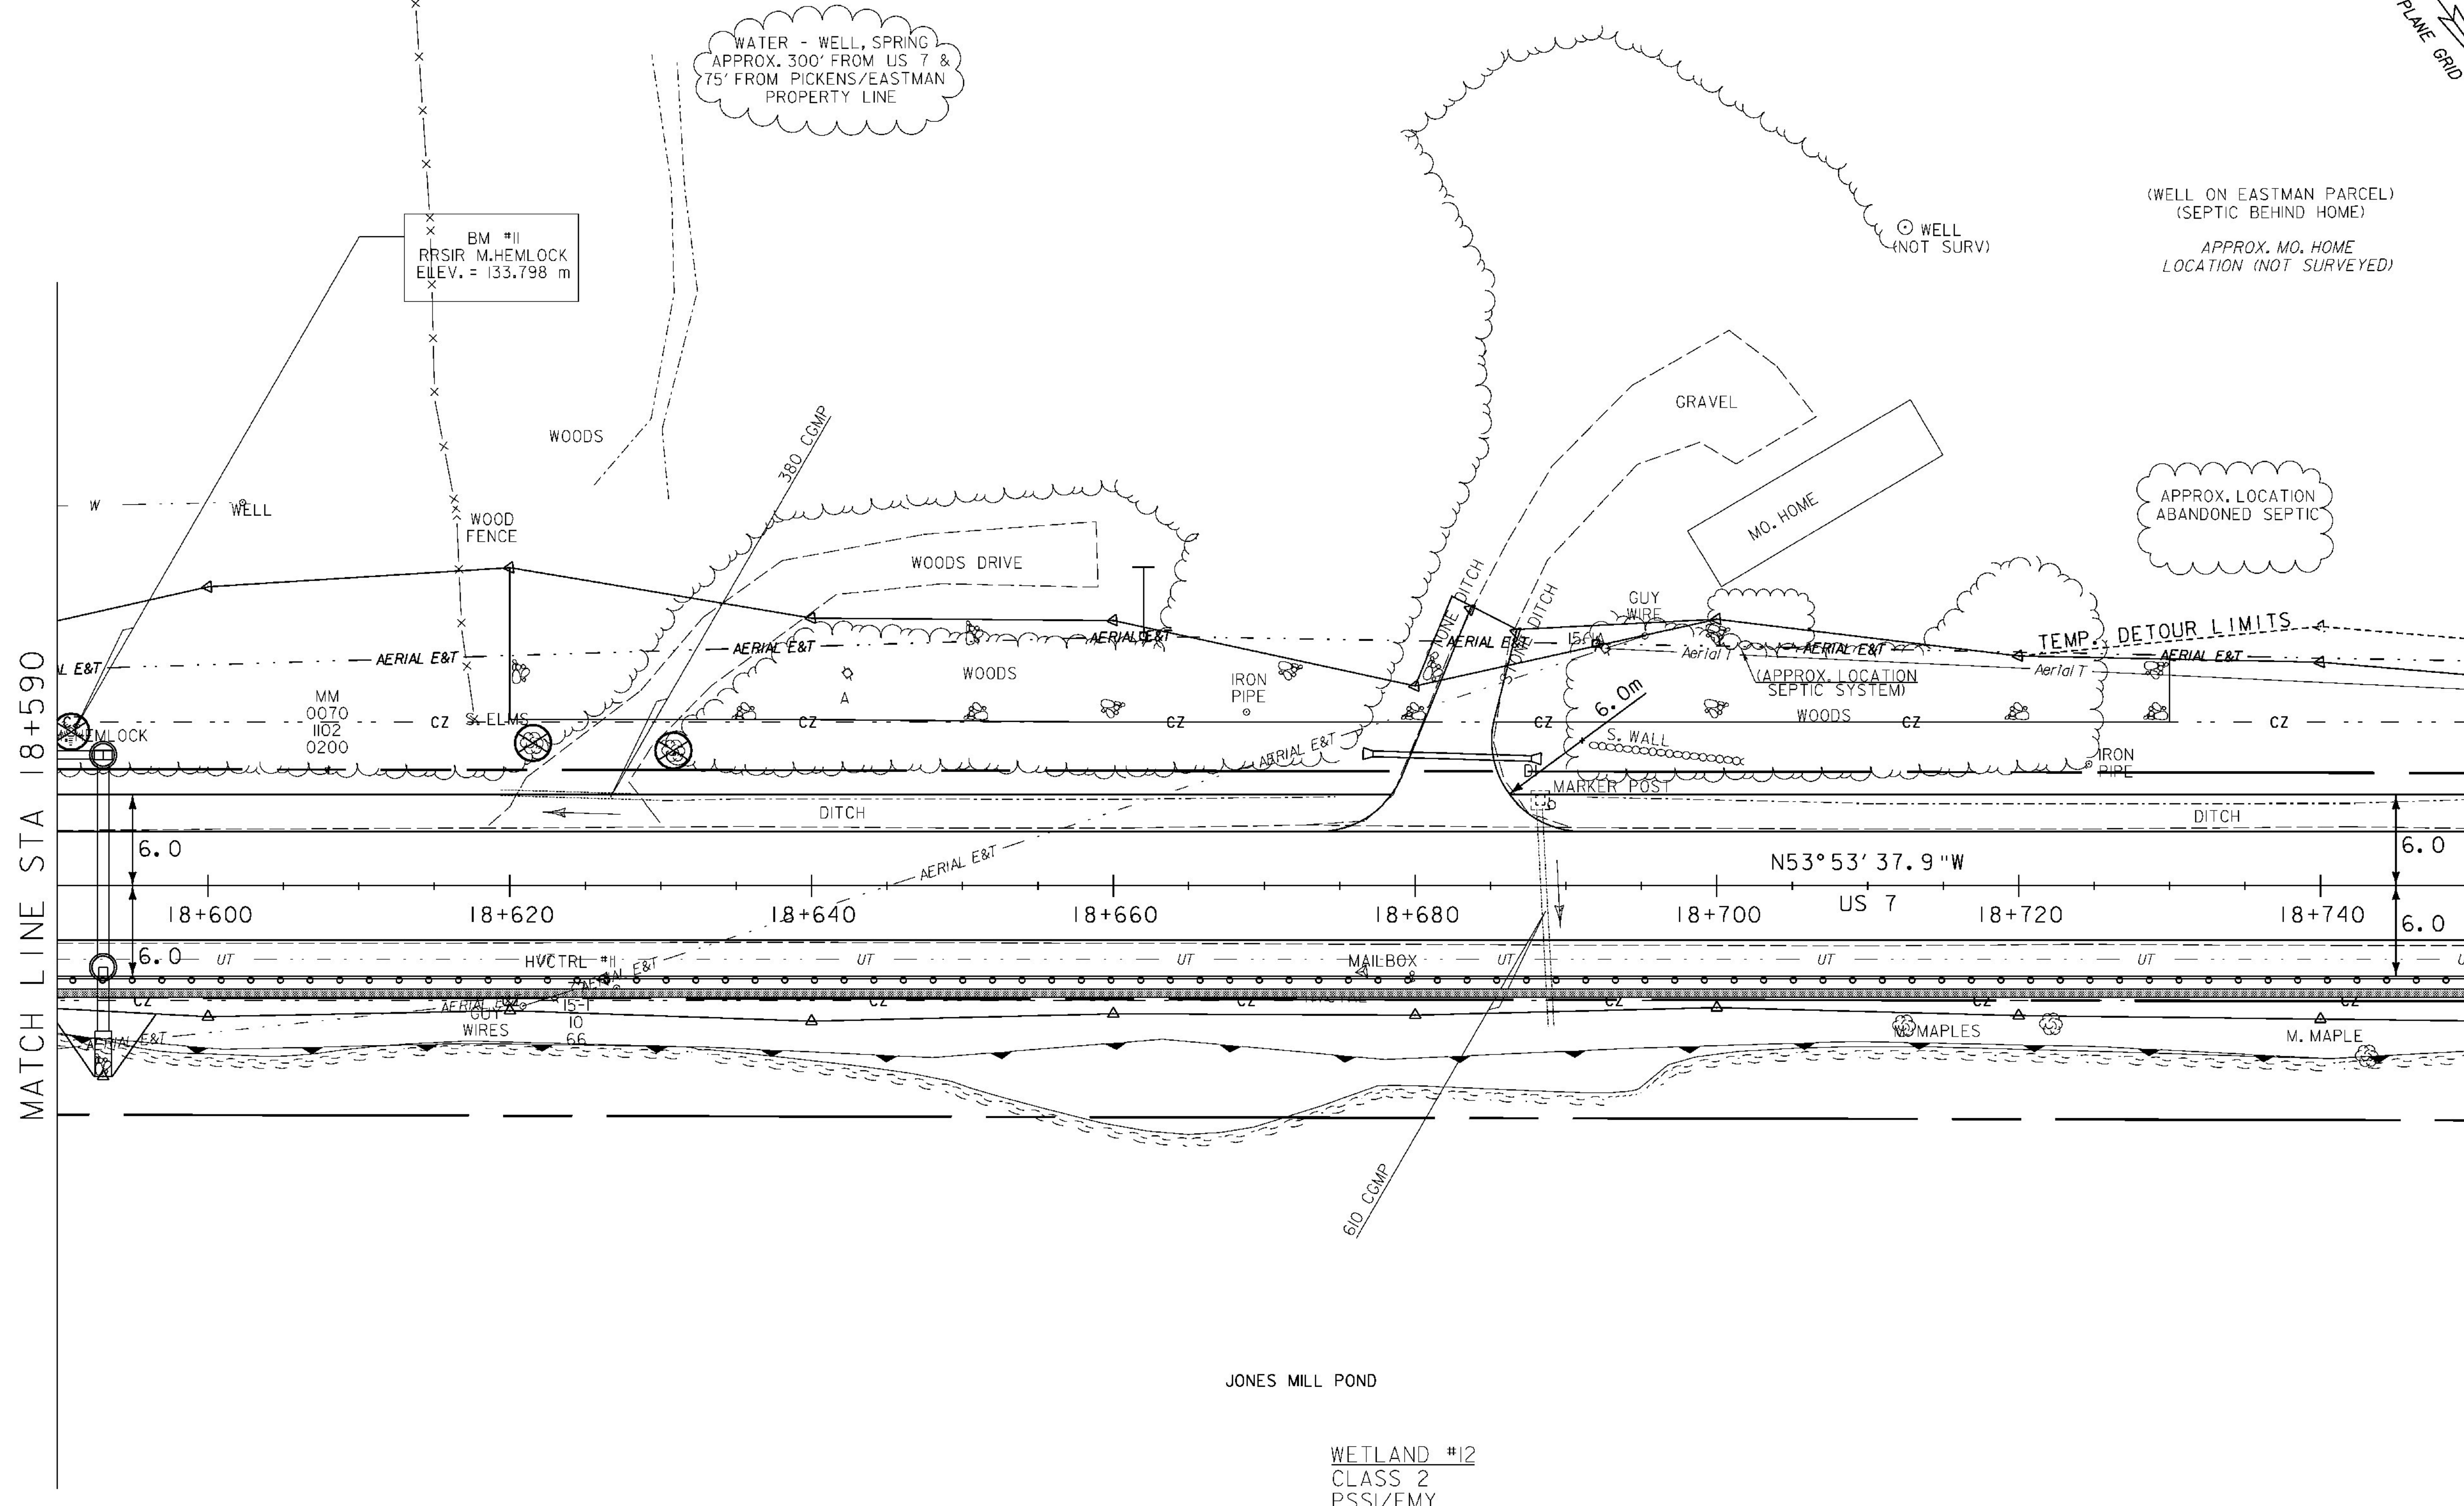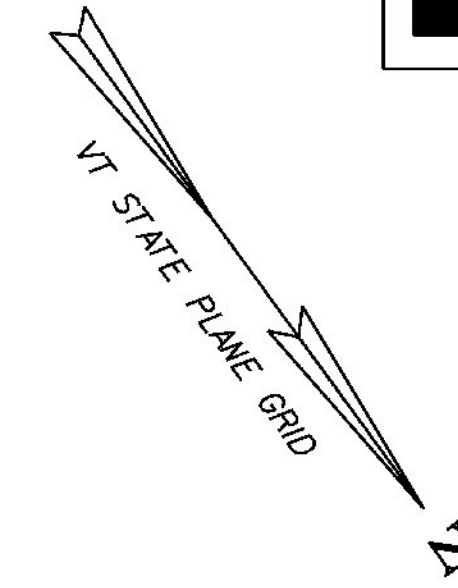

MATCH LINE STA 18+590

MATCH LINE STA 18+750

⊗ DENOTES TREE OR STUMP REMOVAL



ROADWAY LAYOUT 15

PROJECT NAME:	BRANDON	PLOT DATE:	9/3/2009
PROJECT NUMBER:	NH 019-3(495)	DRAWN BY:	NLL
FILE NAME:	zb008s5-genl5.dgn	CHECKED BY:	PTS
PROJECT LEADER:	CRB	CLD 02-0149	SHEET 96 OF 546
DESIGNED BY:	DAM		