


BM #12  
VT SURVEY R-O-W DISK  
STAMPED 'B64 1989'  
ELEV. = 133.788 m

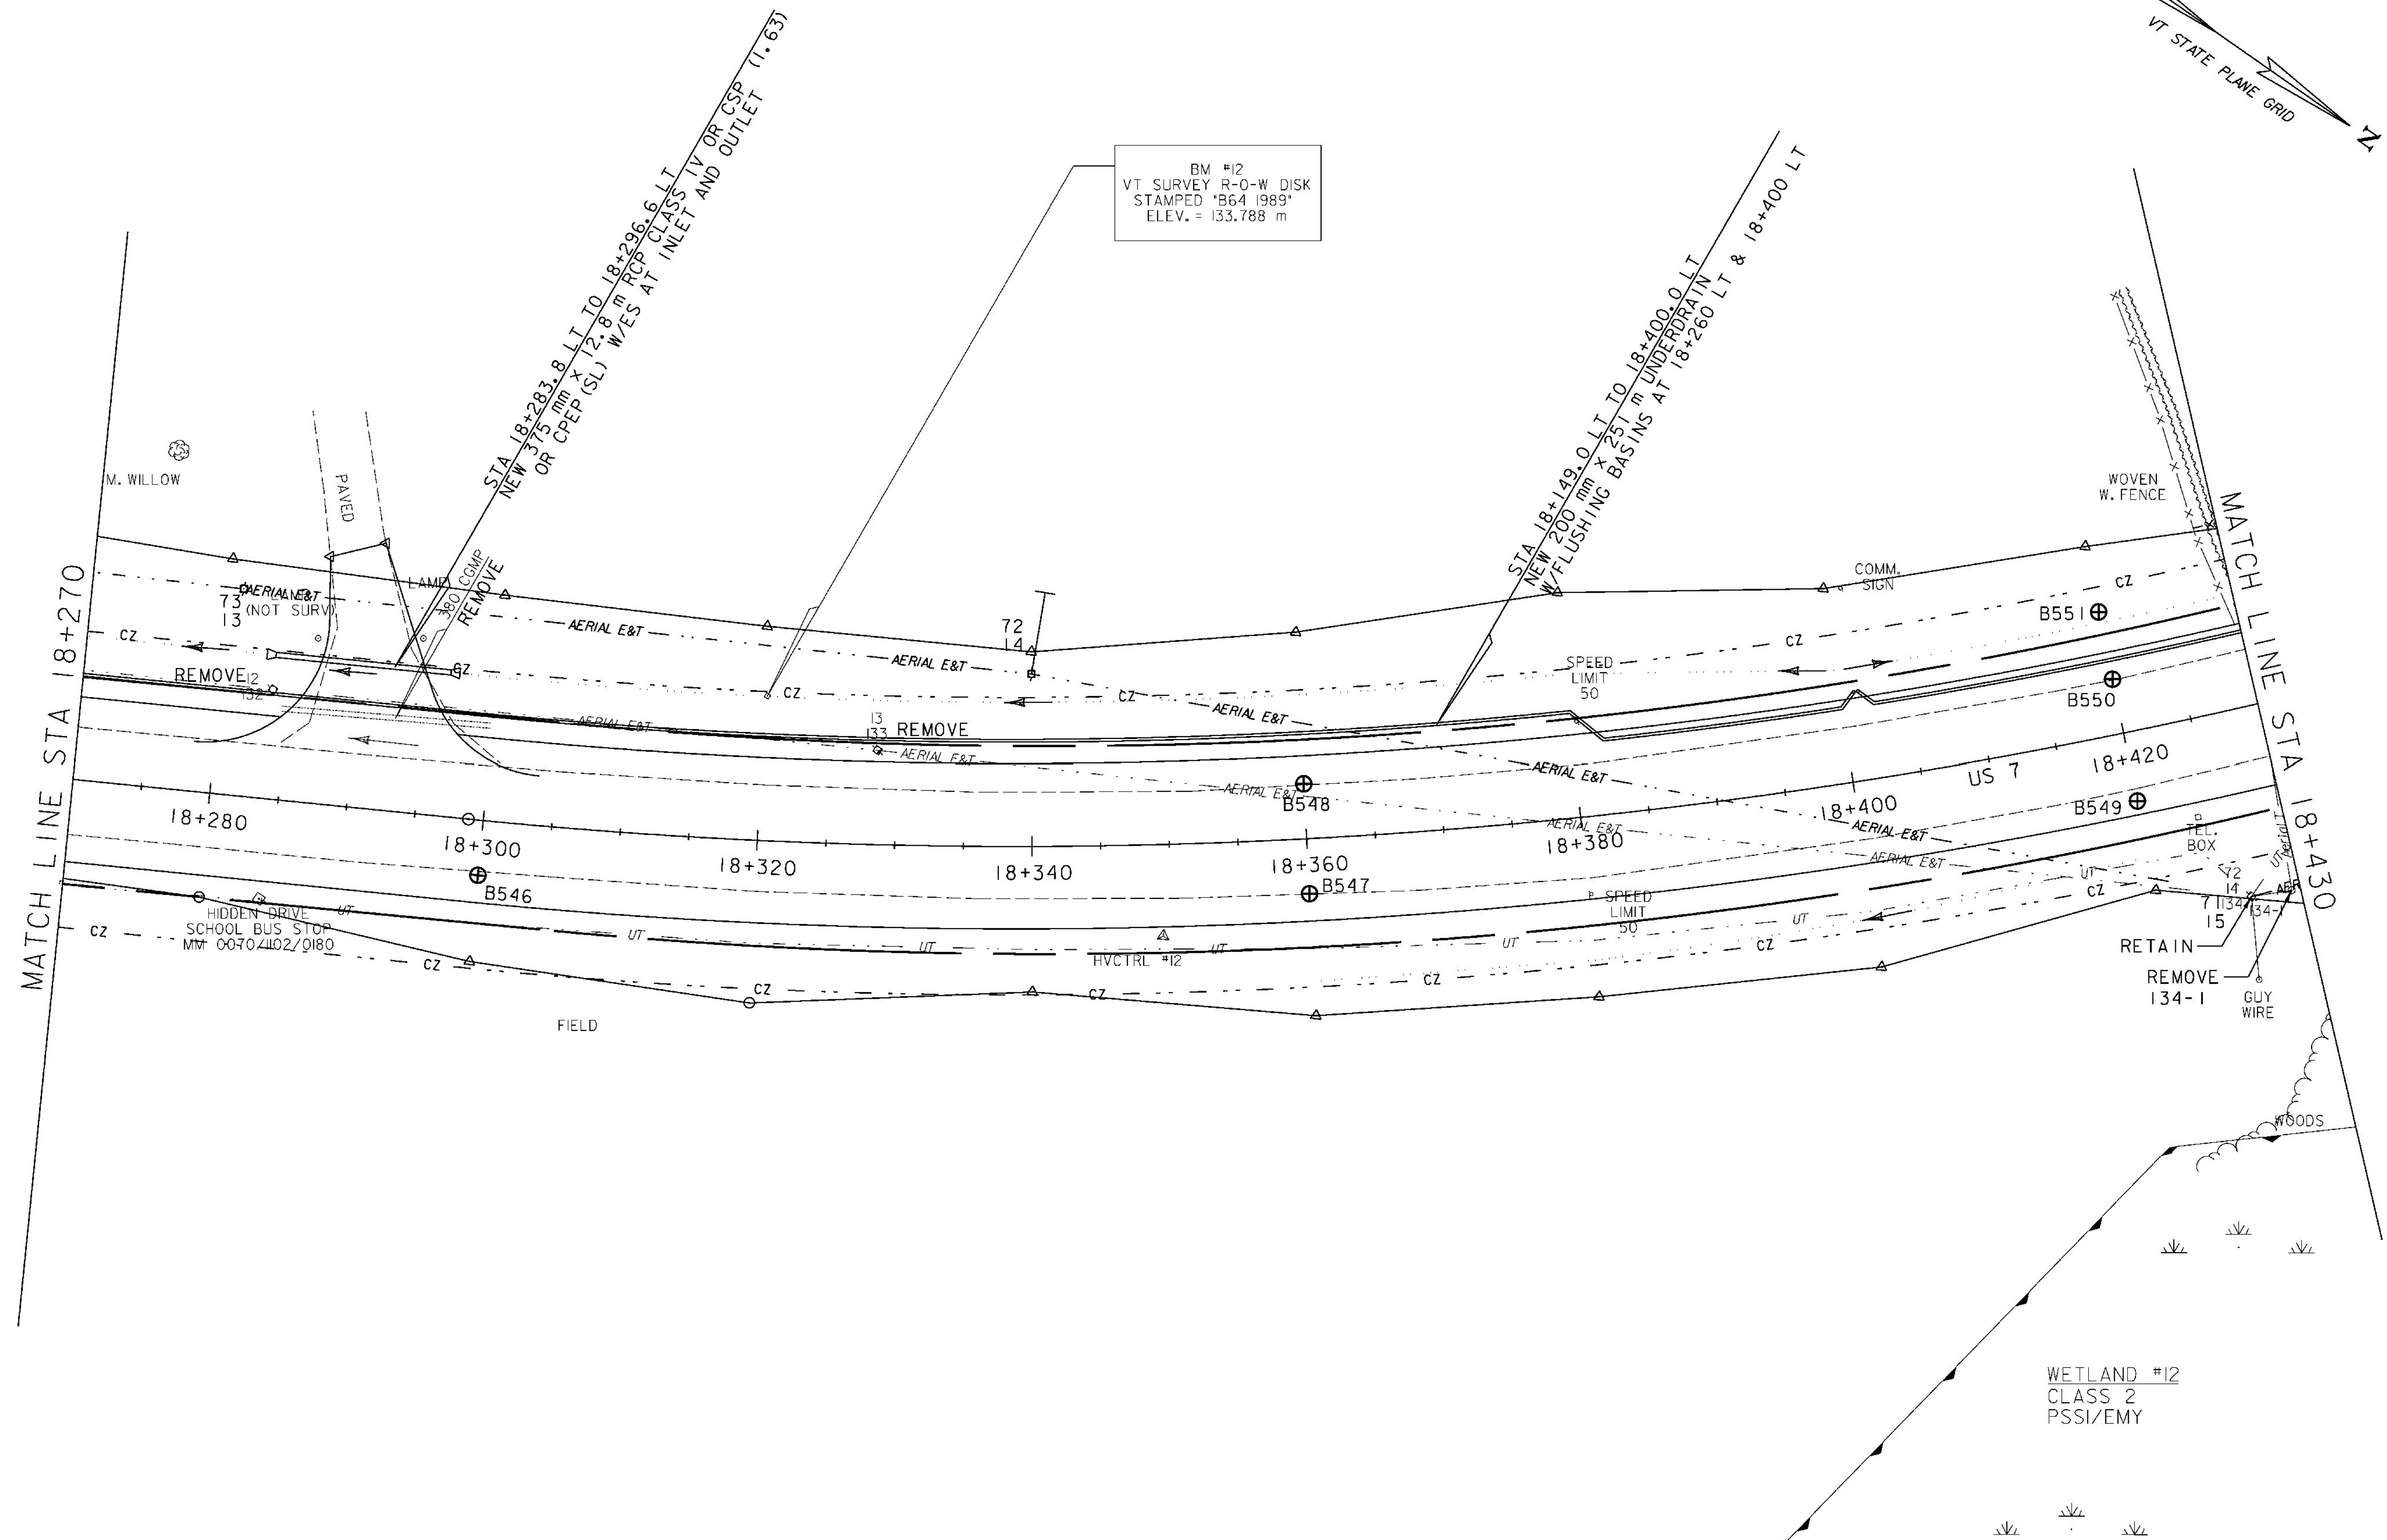

WETLAND #12  
CLASS 2  
PSSI/EMY

**DRAINAGE & UTILITY LAYOUT 13**



PROJECT NAME:	BRANDON	PLOT DATE:	9/3/2009
PROJECT NUMBER:	NH 019-3(495)	DRAWN BY:	NLL
FILE NAME:	zb008s5-drn13.dgn	CHECKED BY:	PTS
PROJECT LEADER:	CRB	CLD 02-0149	SHEET 193 OF 546