


STA 18+856.000
STOP FULL DEPTH
CONSTRUCTION
BEGIN COLD PLANE
& OVERLAY

APPROX. DRIVEWAY
 LOCATION (NOT SURVEYED)

APPROX.
 LOCATION
 SEPTIC

IRON
 PIPE

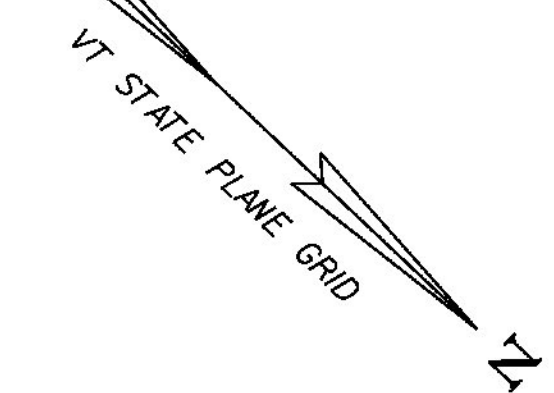

MATCH LINE STA 18+750

MATCH LINE STA 18+910

1 STA 18+888.7 LT TO 18+900.4 LT
 NEW 375 mm x 12.2 m RCP CLASS III OR CSP (1.63)
 OR CPEP (SL) W/ES AT INLET AND OUTLET

STA 18+813.0 RT TO 18+812.0 RT
 NEW 813.0 mm x 21.9 m PCSPA (2.0T) W/ CSPS ES AT INLET
 OR CHAPA TYPE III PAD AT OUTLET (2.4 x 1.2 m)

STA 18+813.0 RT
 CONSTRUCTION SPECTAL DITCH (GRASS)



DRAINAGE & UTILITY LAYOUT 16

PROJECT NAME:	BRANDON	PLOT DATE:	9/4/2009
PROJECT NUMBER:	NH 019-3(495)	DRAWN BY:	NLL
FILE NAME:	zb008s5-drn16.dgn	CHECKED BY:	PTS
PROJECT LEADER:	CRB	CLD 02-0149	SHEET 196 OF 546
DESIGNED BY:	DAM		