
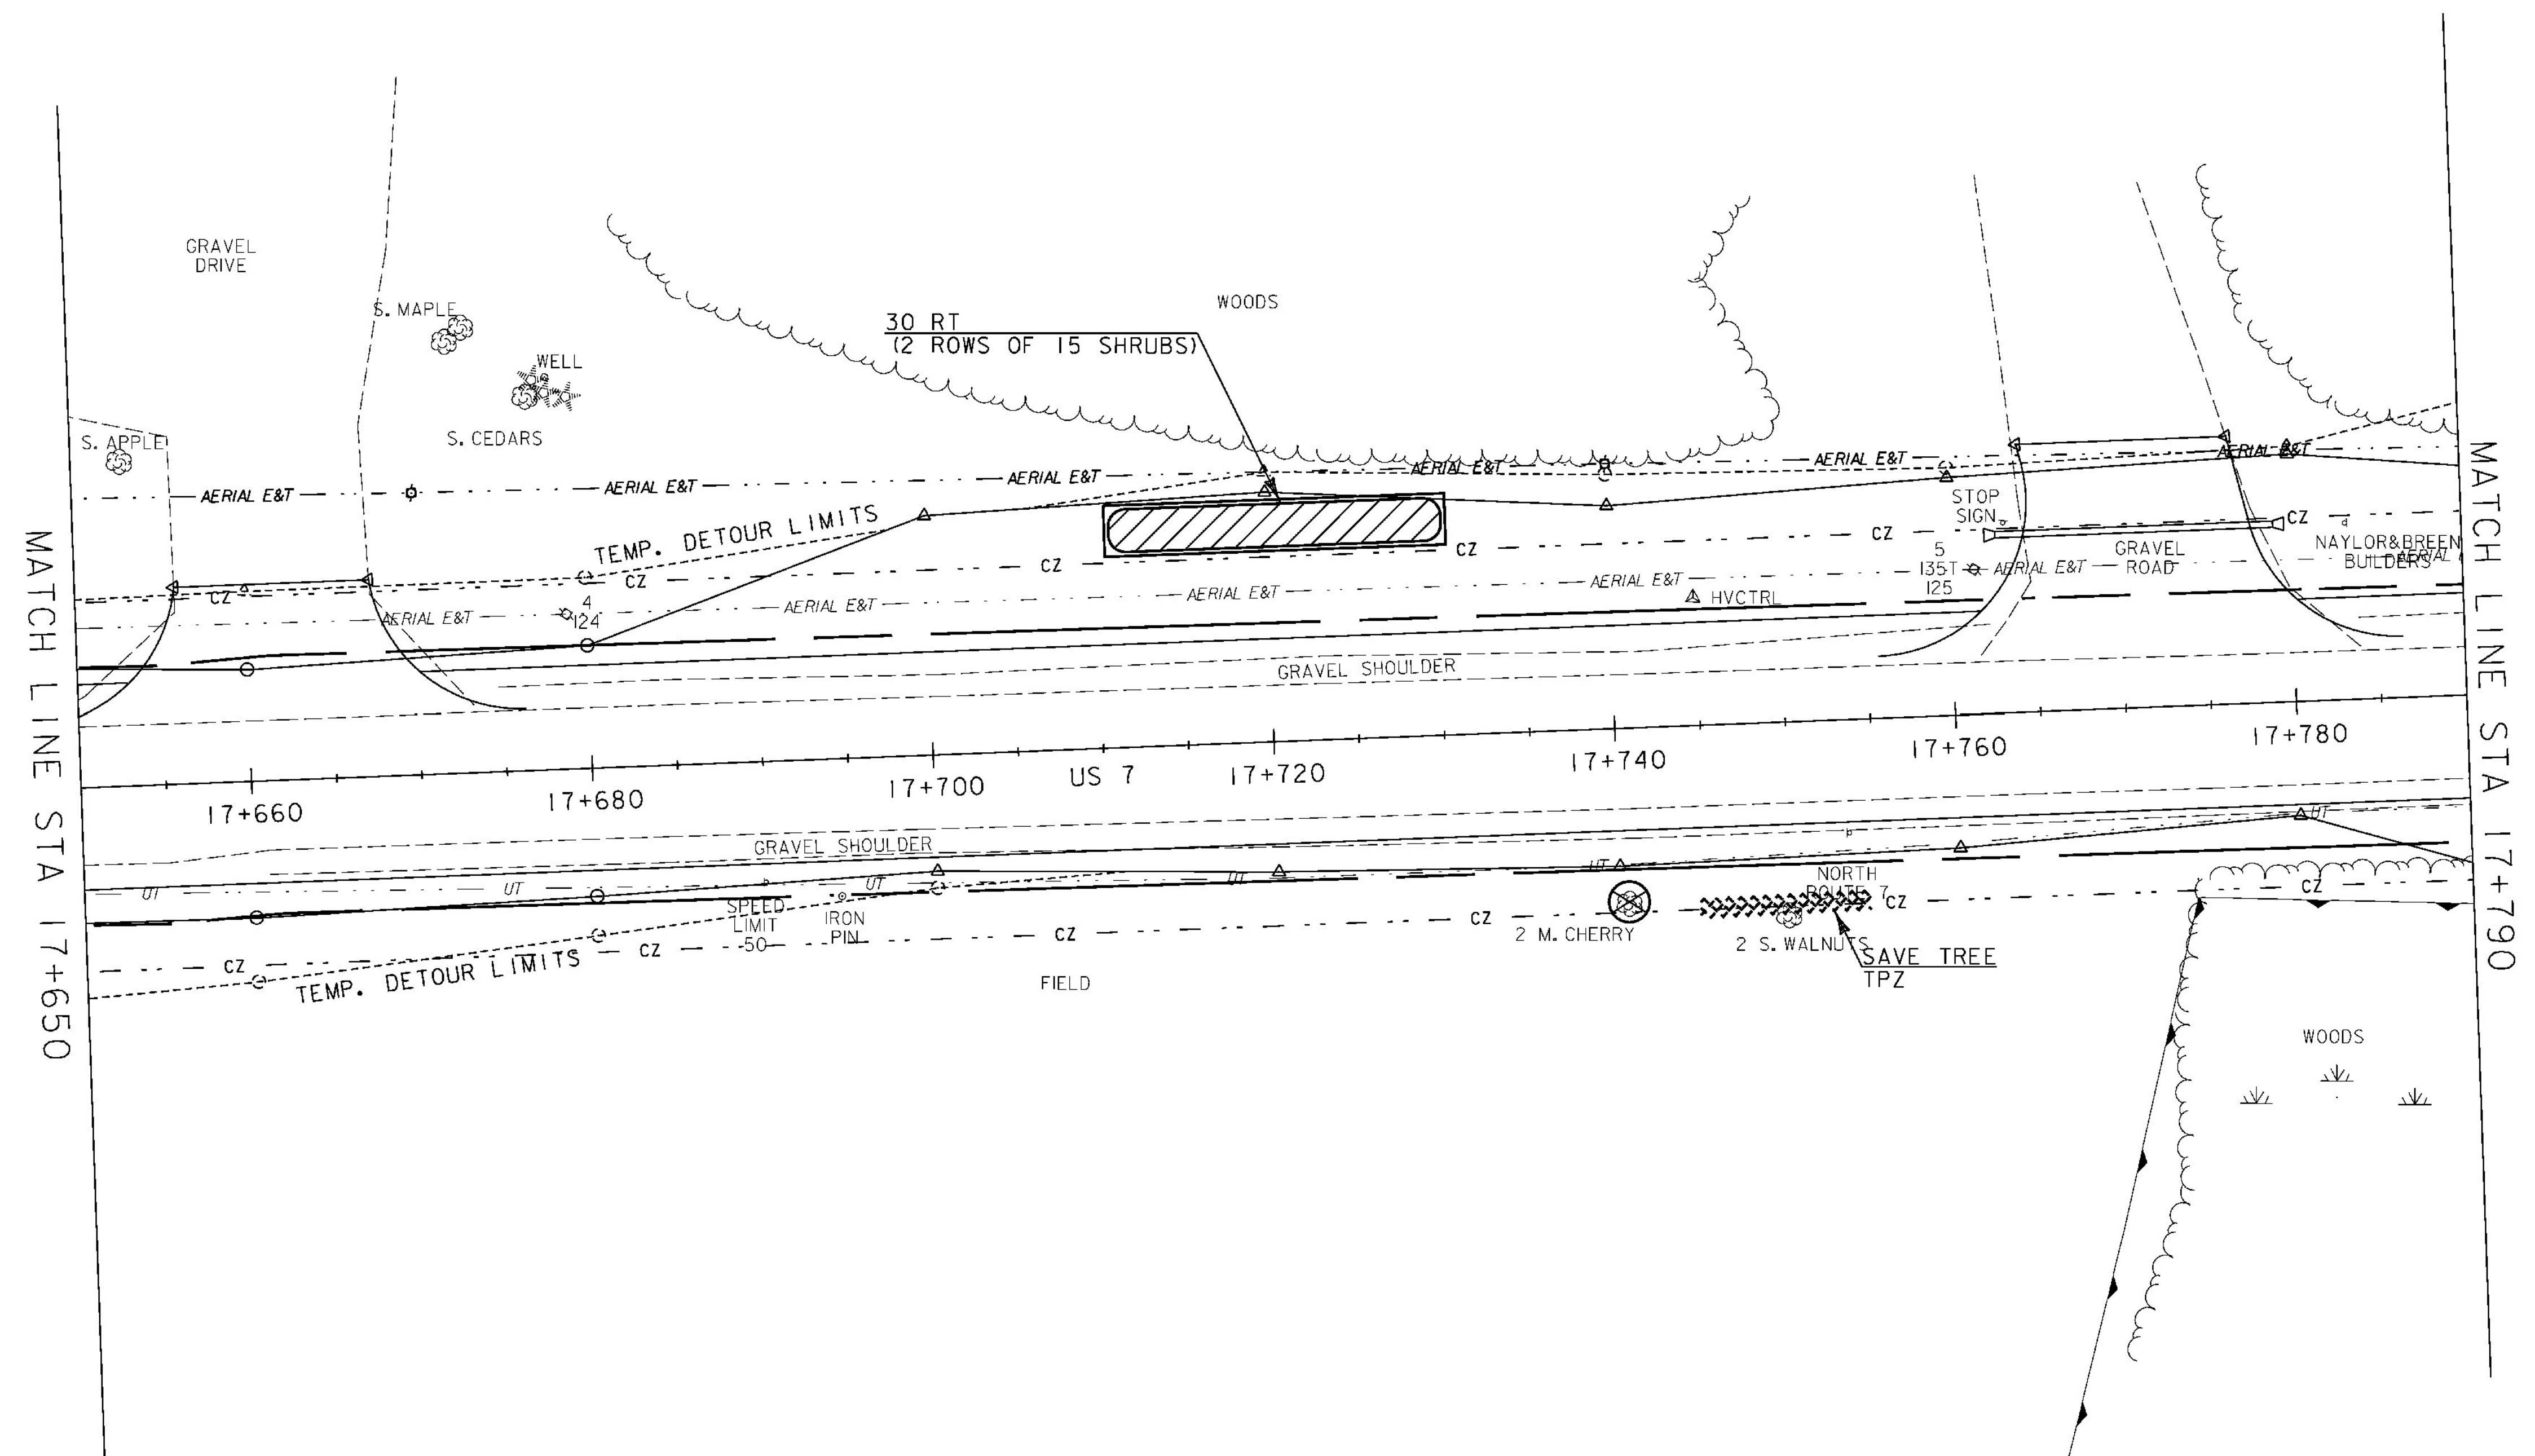


DECIDUOUS SHRUBS  
 STA 17+710 TO 17+730 LT - 30 RT  
  
TREE PROTECTION  
 STA 17+745 TO 17+755 RT - 1 TREE  
  
LANDSCAPE BACKFILL, TRUCK MEASUREMENT  
 STA 17+710 TO 17+730 LT - 20 m x 3 m x 0.3 m

IRON PIN

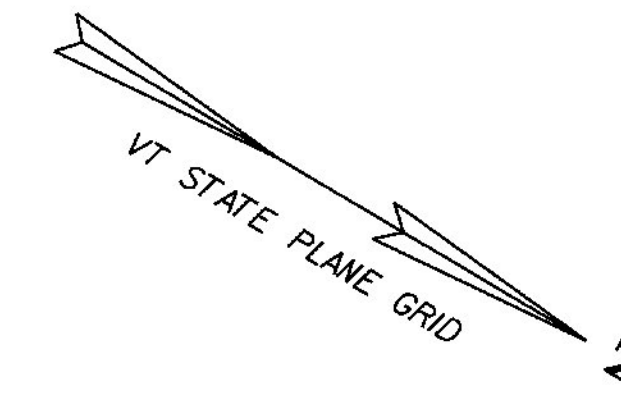

**LEGEND**

- LOWER HEIGHT WOODY SHRUBS
- PROPOSED DECIDUOUS TREE
- PROPOSED CONIFEROUS TREE
- SAVE TREE / TREE PROTECTION ZONE WITH FENCING (TPZ)
- LIMIT OF CUT & FILL / GRASS SEEDING OF DISTURBED AREAS
- LANDSCAPE BACKFILL
- DENOTES TREE OR STUMP REMOVAL



**LANDSCAPE PLAN 9**

PROJECT NAME:	BRANDON	PLOT DATE:	9/3/2009
PROJECT NUMBER:	NH 019-3(495)	DRAWN BY:	JCS
FILE NAME:	zb008s5-ldsc09.dgn	CHECKED BY:	VTRANS
PROJECT LEADER:	VTRANS	SHEET	221 OF 546
DESIGNED BY:	VTRANS		
CLD 02-0149			