



DECIDUOUS TREES
 STA 18+290 TO 18+342 RT - 5 AF

LANDSCAPE BACKFILL, TRUCK MEASUREMENT
 STA 18+287 TO 18+307 RT - 20 m x 3 m x 1 m
 STA 18+318 TO 18+344 RT - 26 m x 3 m x 1 m

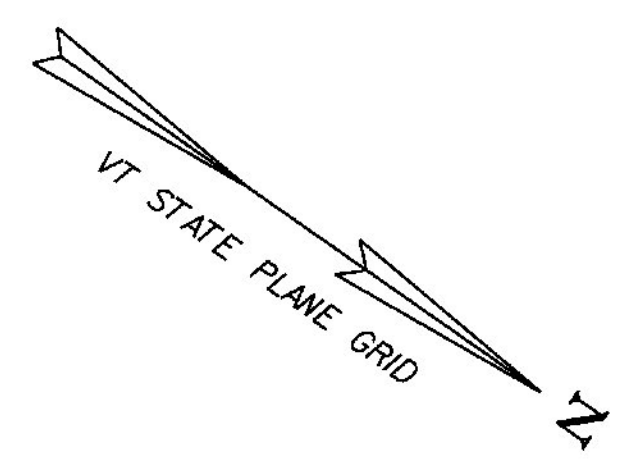

BM #12
 VT SURVEY R-O-W DISK
 STAMPED 'B64 1989'
 ELEV. = 133.788 m

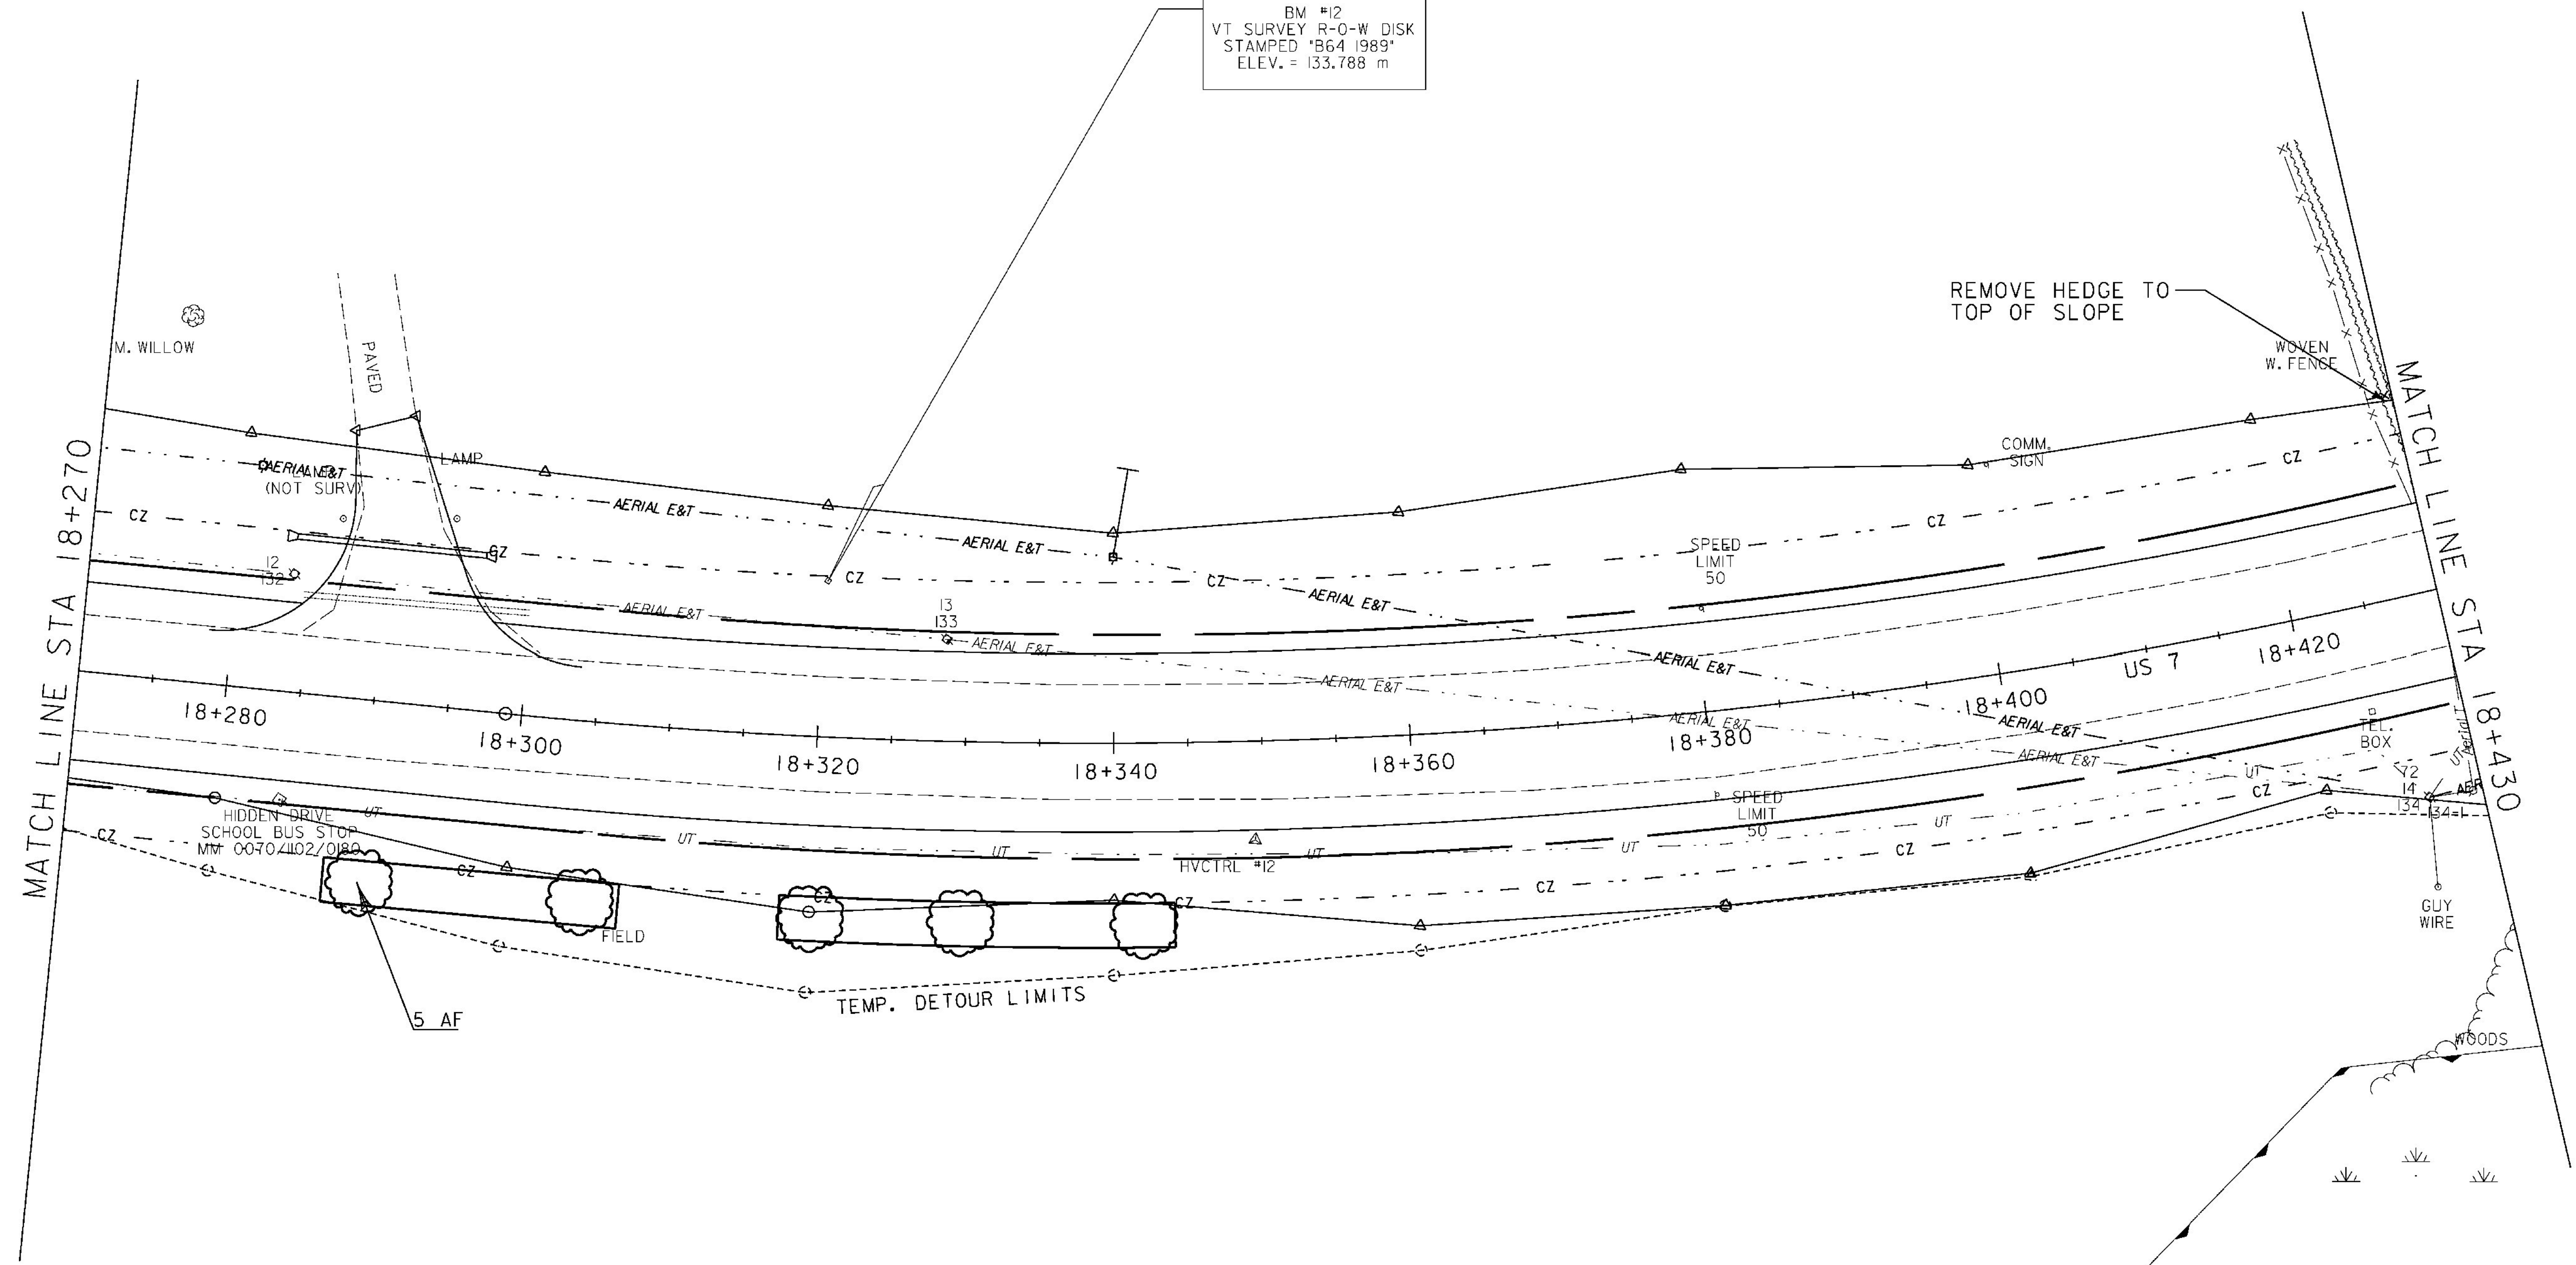

LEGEND

- LOWER HEIGHT WOODY SHRUBS
- PROPOSED DECIDUOUS TREE
- PROPOSED CONIFEROUS TREE
- SAVE TREE / TREE PROTECTION ZONE WITH FENCING (TPZ)
- LIMIT OF CUT & FILL / GRASS SEEDING OF DISTURBED AREAS
- LANDSCAPE BACKFILL
- DENOTES TREE OR STUMP REMOVAL



LANDSCAPE PLAN 13

PROJECT NAME:	BRANDON	PLOT DATE:	9/3/2009
PROJECT NUMBER:	NH 019-3(495)	DRAWN BY:	JCS
FILE NAME:	zb008s5-ldsc13.dgn	CHECKED BY:	VTRANS
PROJECT LEADER:	VTRANS	SHEET	225 OF 546
DESIGNED BY:	VTRANS		
CLD 02-0149			