


VT STATE PLANE GRID
COE PLOT C-2

COE PLOT C-1

WETLAND #10
CLASS 2
PSS1Y

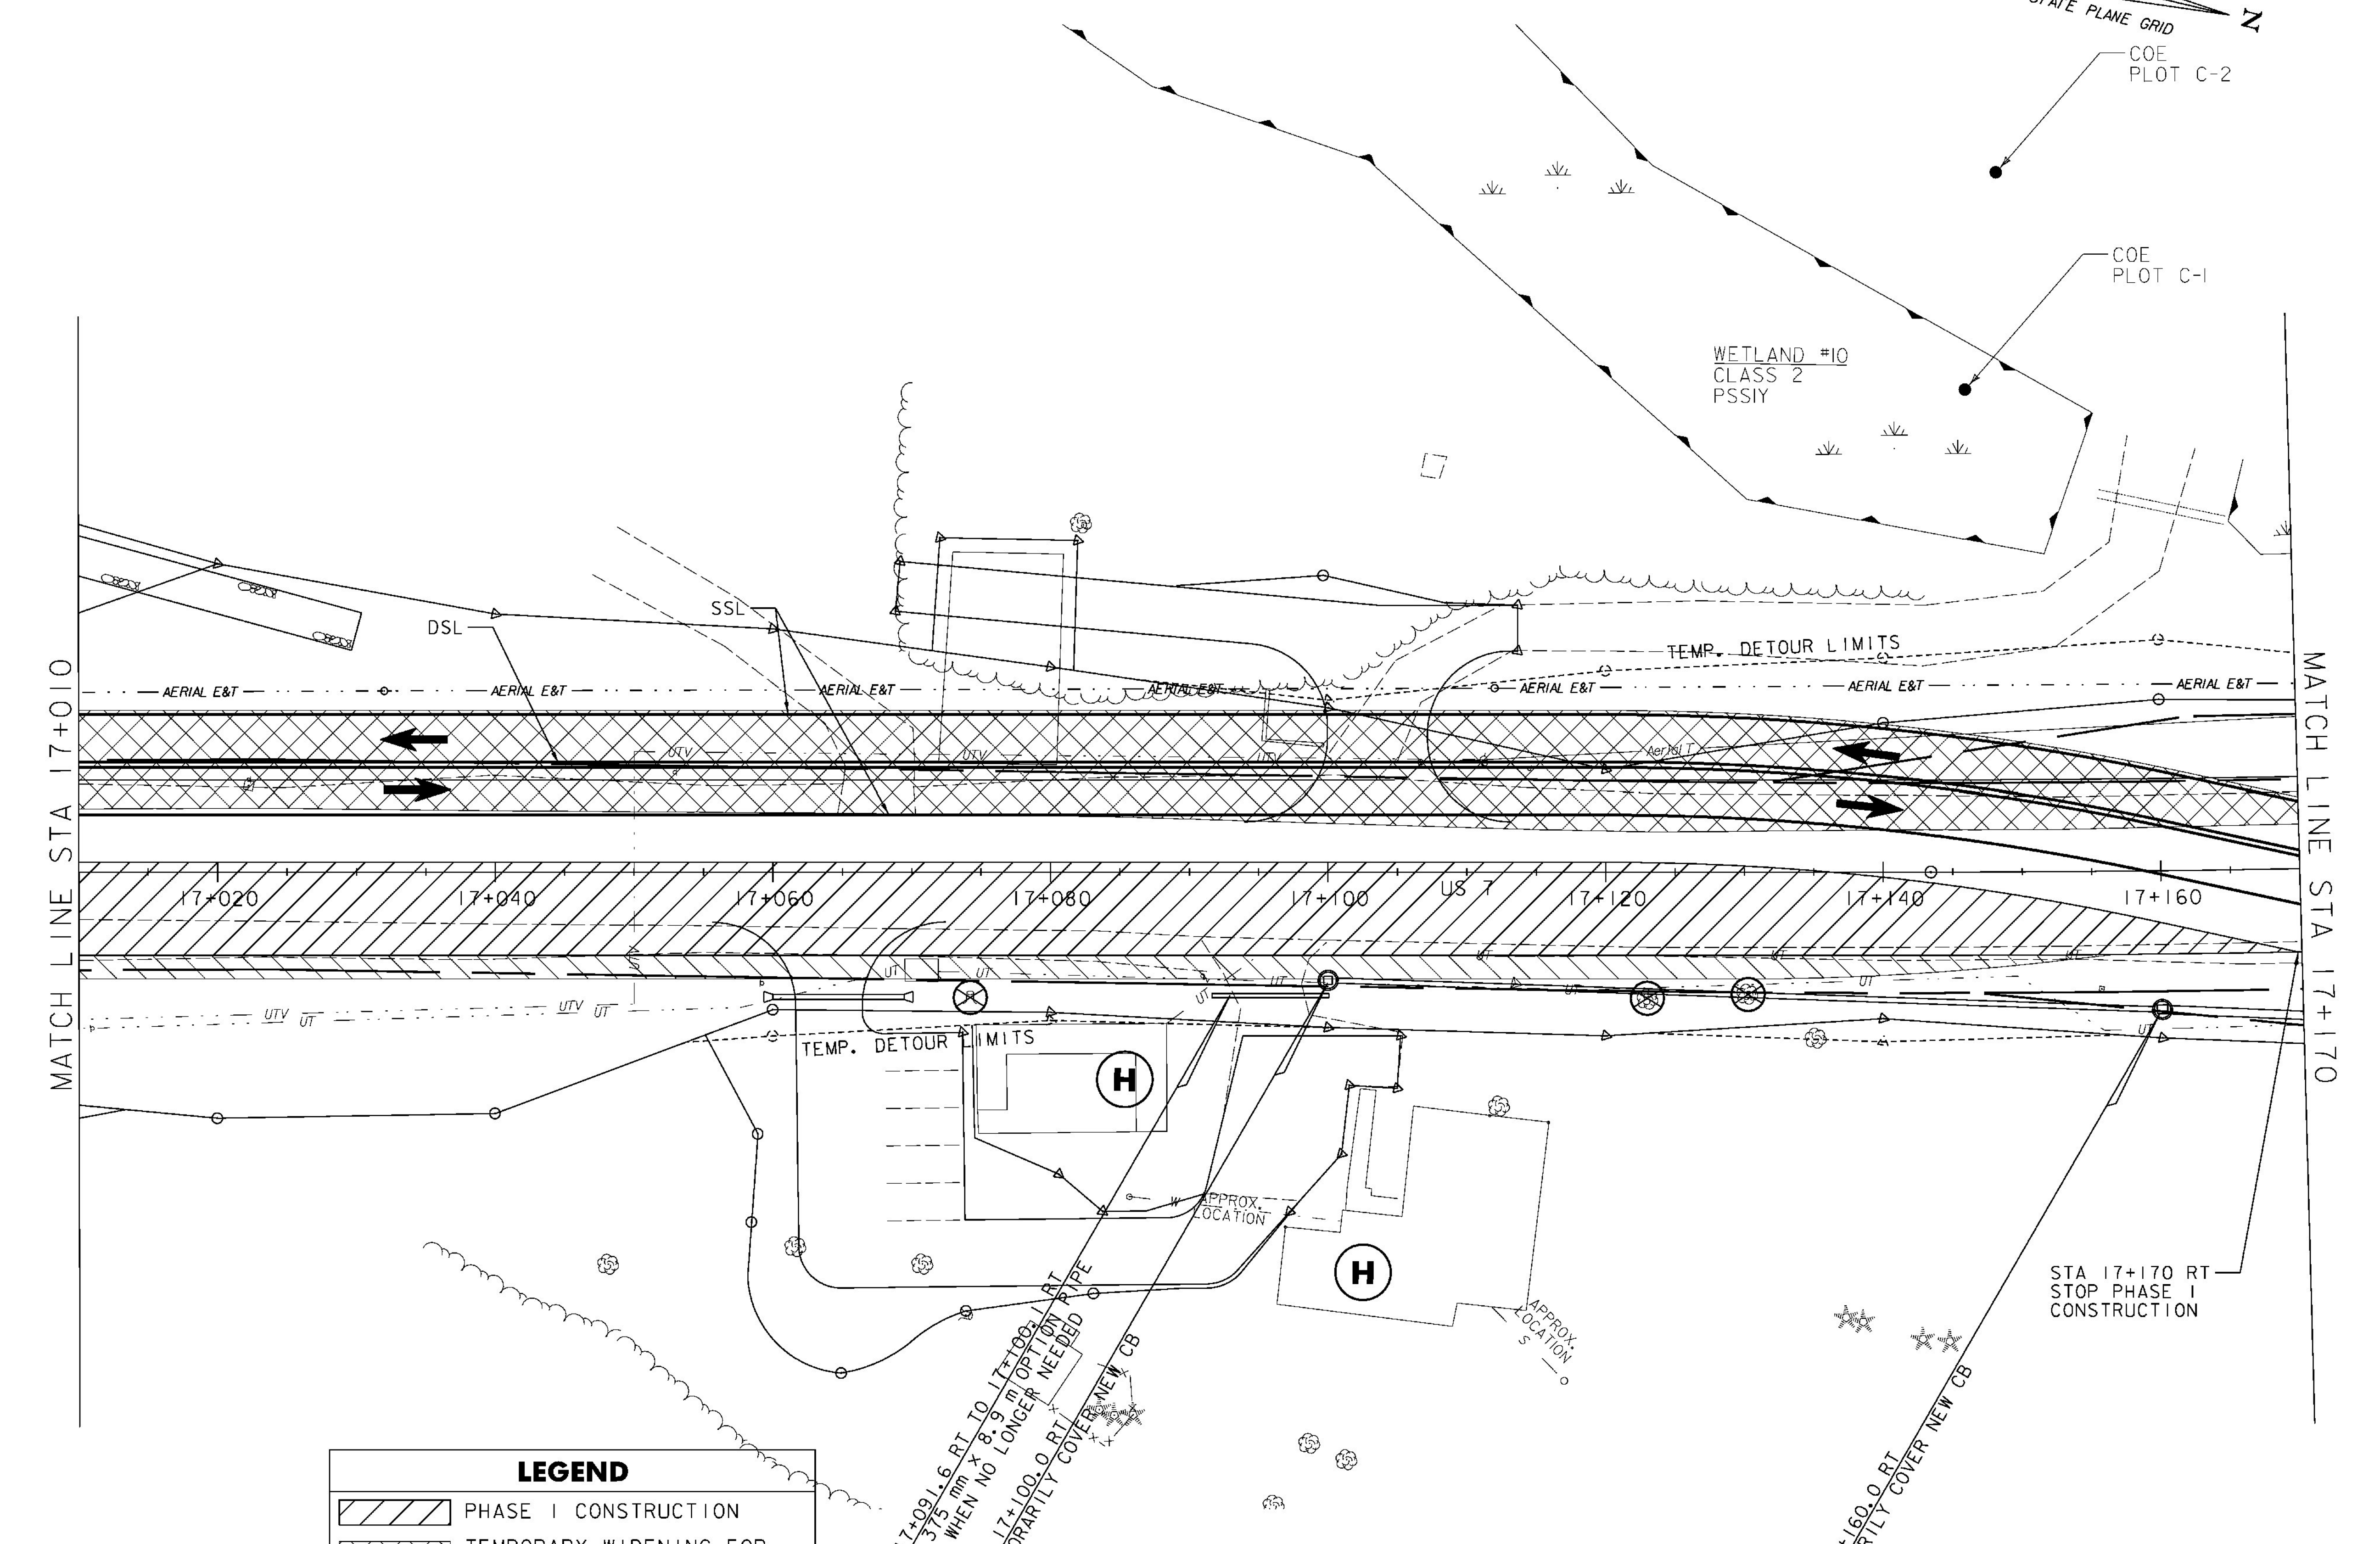

MATCH LINE STA 17+010

MATCH LINE STA 17+170

LEGEND	
	PHASE I CONSTRUCTION
	TEMPORARY WIDENING FOR PHASE I TRAFFIC
	TEMPORARY WIDENING FOR PHASE II TRAFFIC
	PHASE I TRAFFIC
	SSL SINGLE SOLID WHITE LINE 100mm WIDE (PAINT)
	DSL DOUBLE SOLID YELLOW LINE 100mm WIDE (PAINT)

STA 17+091.6 RT TO 17+100.1 RT
TEMP. 37.5 mm x 8.9 m OPTION TYPE
REMOVE WHEN NO LONGER NEEDED

STA 17+100.0 RT
TEMPORARILY COVER NEW CB

STA 17+160.0 RT
TEMPORARILY COVER NEW CB

STA 17+170 RT
STOP PHASE I
CONSTRUCTION



PHASE I
TRAFFIC CONTROL PLAN 5

PROJECT NAME: BRANDON	PLOT DATE: 9/3/2009
PROJECT NUMBER: NH 019-3(495)	DRAWN BY: NLL
FILE NAME: zb008s5+cp05.dgn	CHECKED BY: KLS
PROJECT LEADER: CRB	SHEET 286 OF 546
DESIGNED BY: PTS	
CLD 02-0149	