
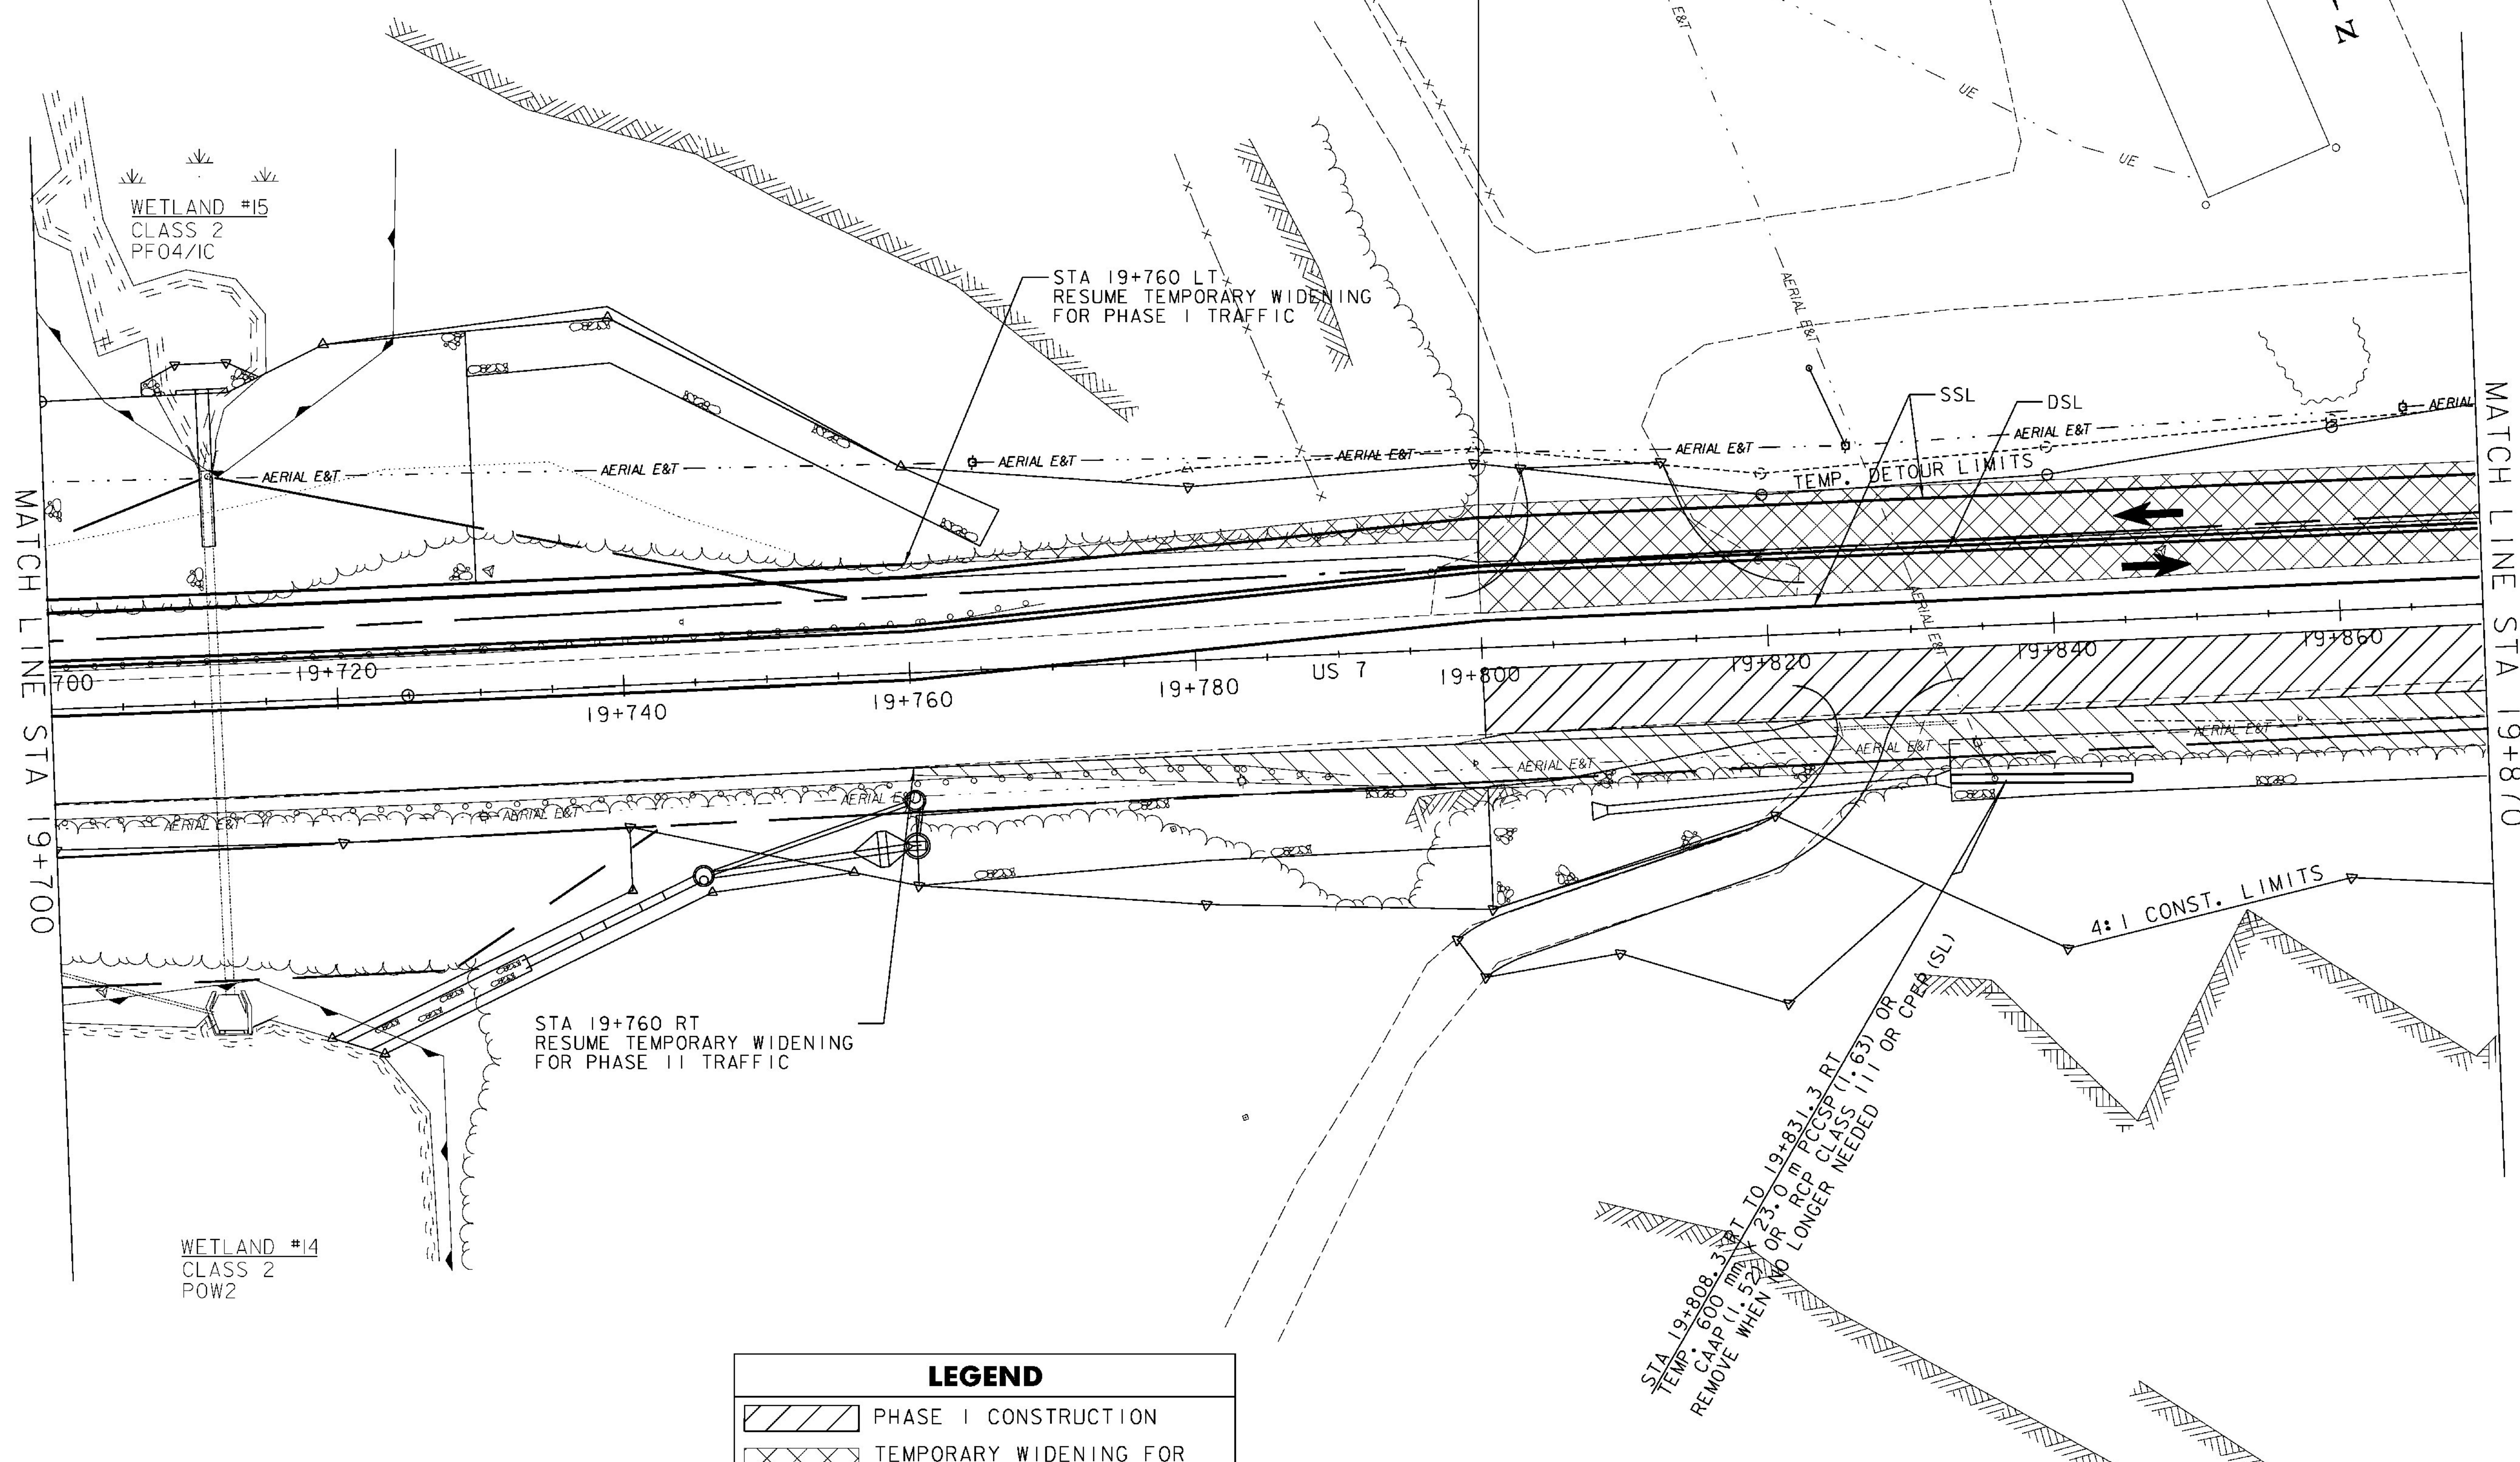


STA 19+800  
 END CONSTRUCTION IN LIFTS  
 ALTERNATE NB TRAFFIC BETWEEN RT AND CENTER LANES  
 ALTERNATE SB TRAFFIC BETWEEN LT AND CENTER LANES

STA 19+800  
 RESUME PHASED CONSTRUCTION  
 WITH TWO-WAY TRAFFIC

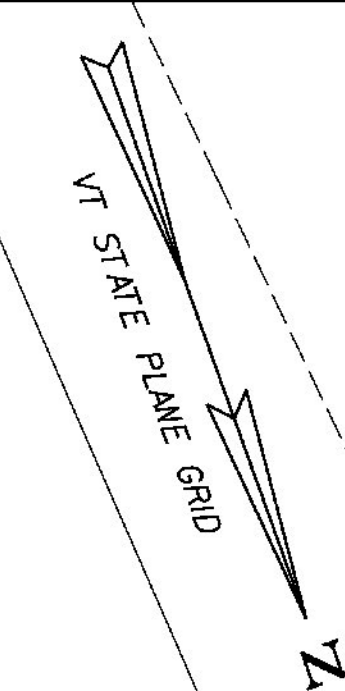

MATCH LINE STA 19+700

MATCH LINE STA 19+870

LEGEND	
	PHASE I CONSTRUCTION
	TEMPORARY WIDENING FOR PHASE I TRAFFIC
	TEMPORARY WIDENING FOR PHASE II TRAFFIC
	PHASE I TRAFFIC
	SSL SINGLE SOLID WHITE LINE 100mm WIDE (PAINT)
	DSL DOUBLE SOLID YELLOW LINE 100mm WIDE (PAINT)



**PHASE I TRAFFIC CONTROL PLAN 22**

PROJECT NAME: BRANDON	PLOT DATE: 9/3/2009
PROJECT NUMBER: NH 019-3(495)	DRAWN BY: NLL
FILE NAME: zb008s5+cp22.dgn	CHECKED BY: KLS
PROJECT LEADER: CRB	SHEET 303 OF 546
DESIGNED BY: PTS	
CLD 02-0149	

STA 19+808.31 RT TO 19+831.3 RT  
 TEMP. CAAP (1.52) OR RCP CLASS (1.53) OR  
 REMOVE WHEN NO LONGER NEEDED

WETLAND #15  
 CLASS 2  
 PF04/1C

STA 19+760 LT  
 RESUME TEMPORARY WIDENING  
 FOR PHASE I TRAFFIC

STA 19+760 RT  
 RESUME TEMPORARY WIDENING  
 FOR PHASE II TRAFFIC

WETLAND #14  
 CLASS 2  
 POW2