


STA 18+300
END ALTERNATING ONE-WAY TRAFFIC

STA 18+300
RESUME PHASED CONSTRUCTION WITH TWO-WAY TRAFFIC

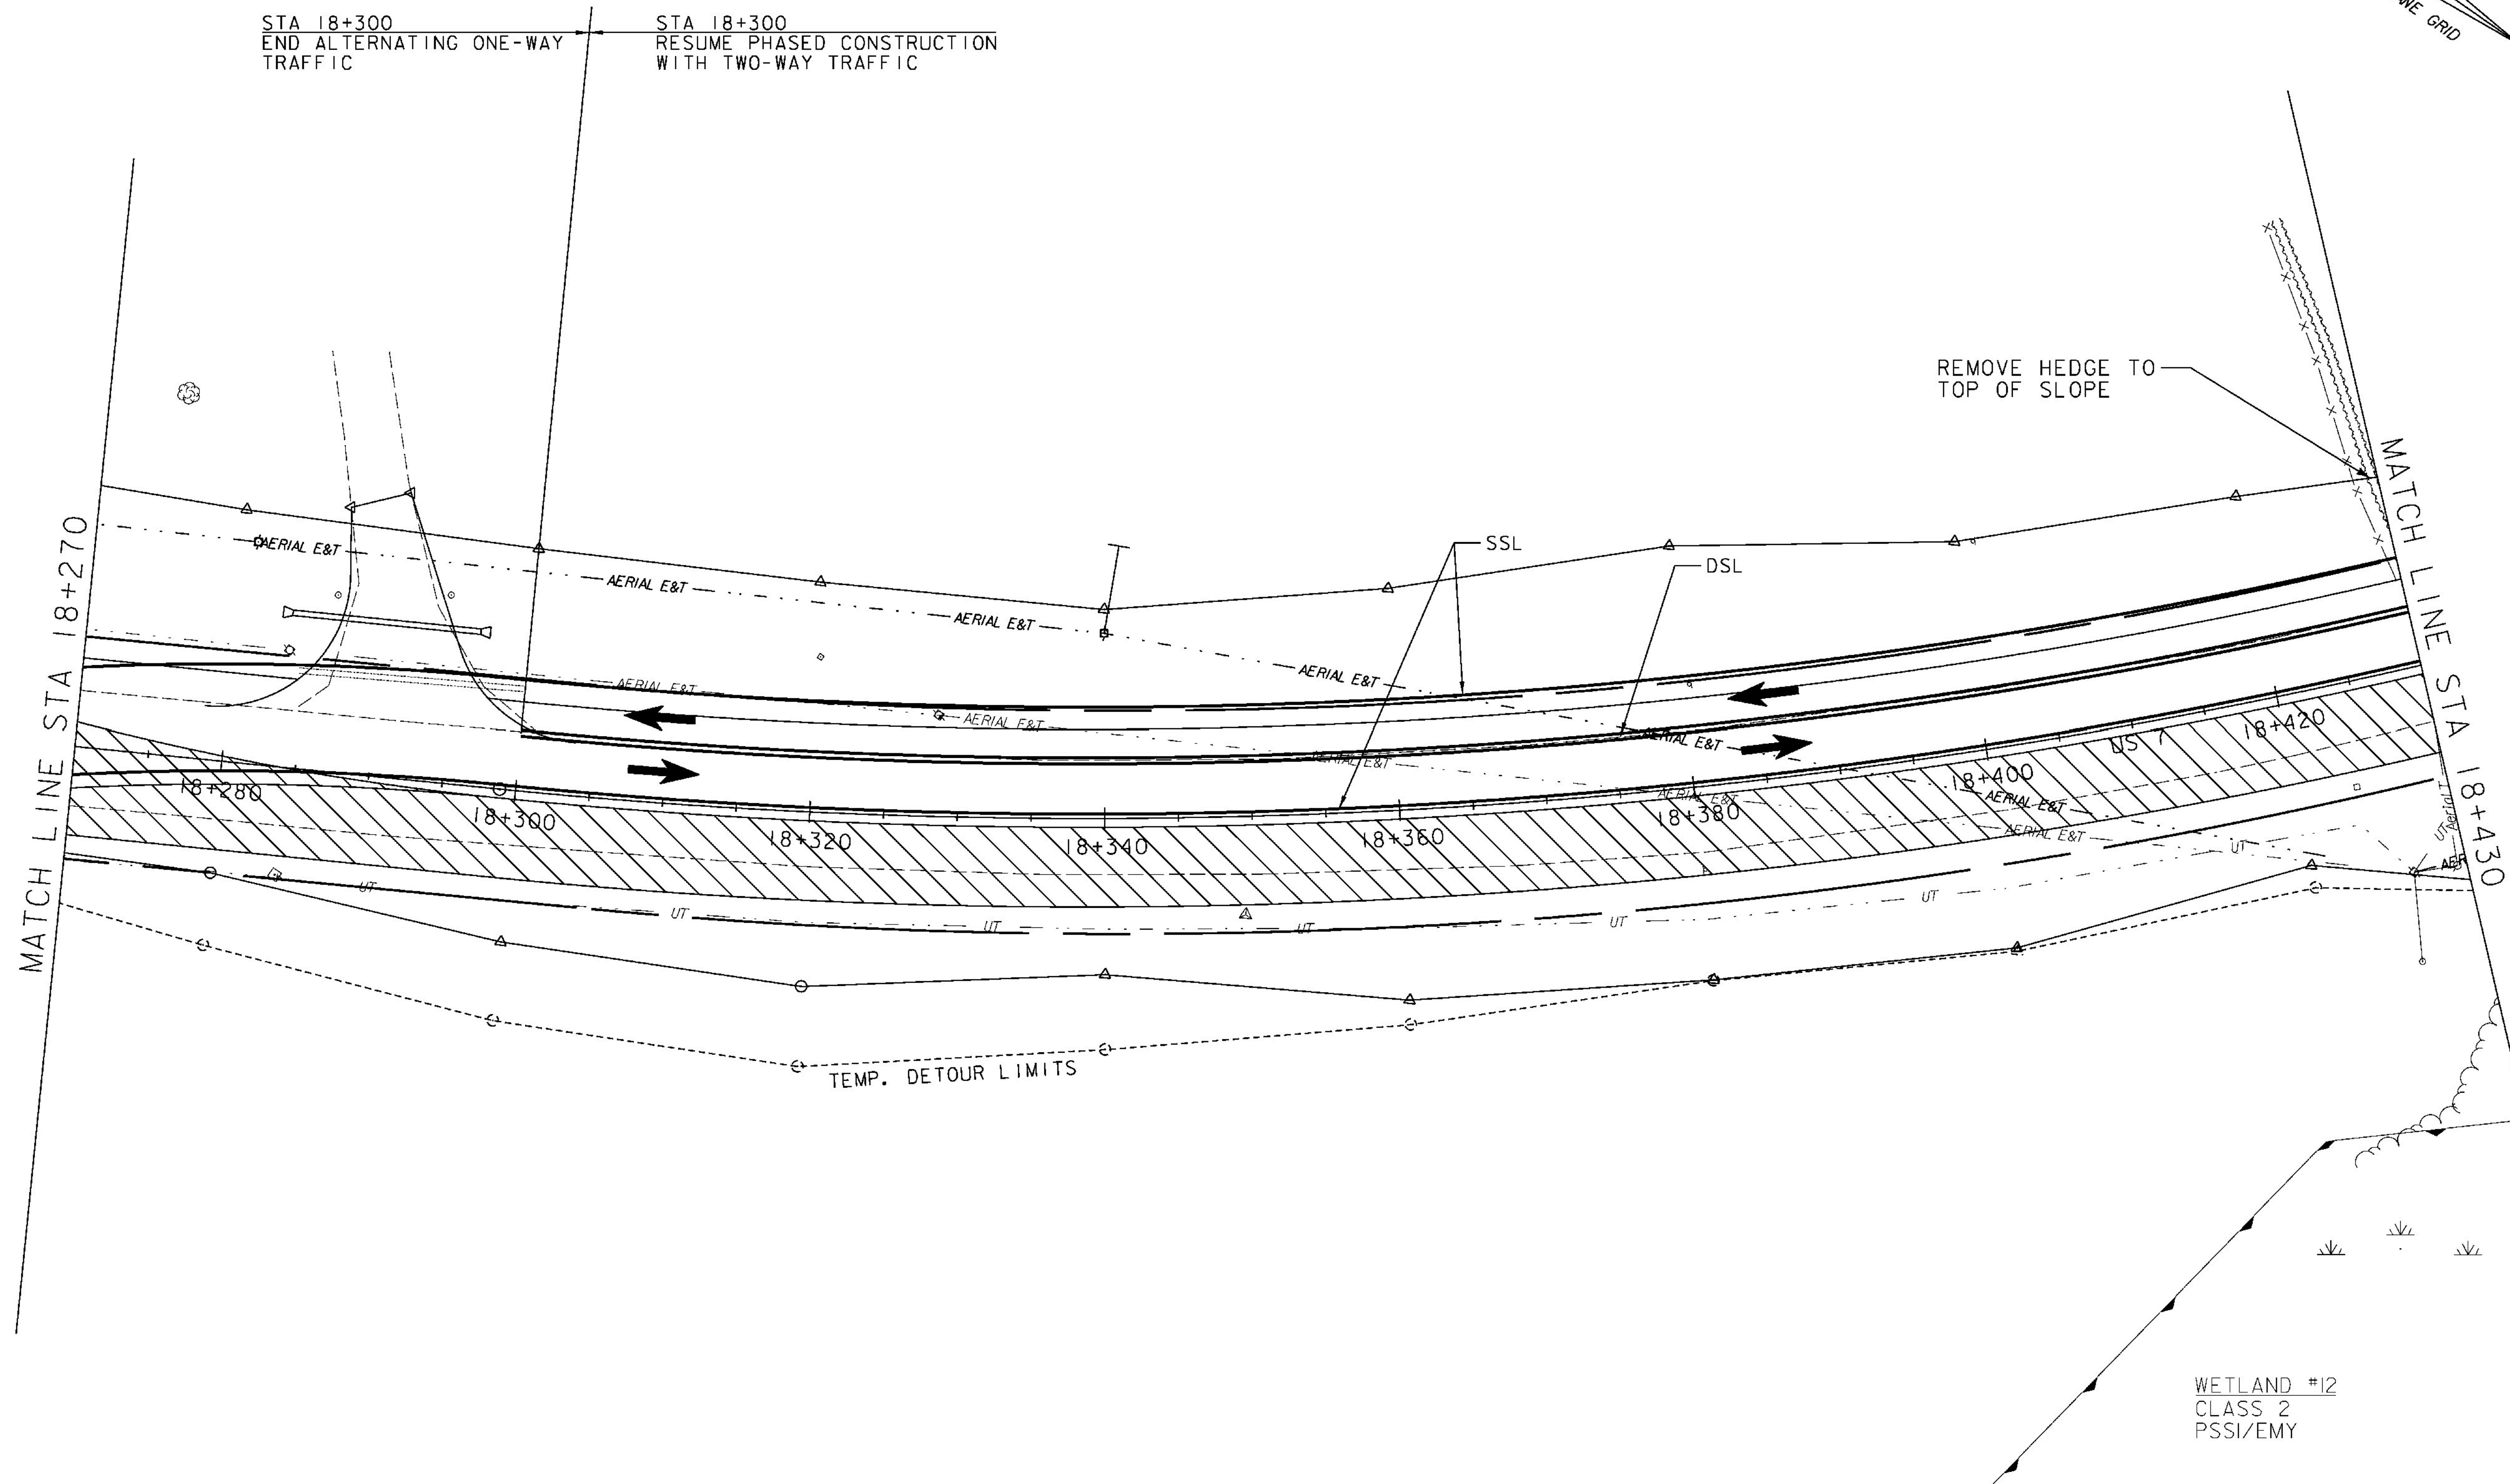

REMOVE HEDGE TO TOP OF SLOPE

MATCH LINE STA 18+270

MATCH LINE STA 18+430

| LEGEND | |
|--------|---|
| | PHASE II CONSTRUCTION |
| | PHASE II TRAFFIC |
| SSL | SINGLE SOLID WHITE LINE 100mm WIDE (TYPE II TAPE) |
| DSL | DOUBLE SOLID YELLOW LINE 100mm WIDE (TYPE II TAPE) |



PHASE II
TRAFFIC CONTROL PLAN 13

| | | | |
|-----------------|-------------------|-------------|------------|
| PROJECT NAME: | BRANDON | PLOT DATE: | 9/3/2009 |
| PROJECT NUMBER: | NH 019-3(495) | DRAWN BY: | NLL |
| FILE NAME: | zb008s5-+cp4l.dgn | CHECKED BY: | KLS |
| PROJECT LEADER: | CRB | | |
| DESIGNED BY: | PTS | | |
| CLD 02-0149 | | SHEET | 322 OF 546 |