


STA 18+500
STOP PHASED CONSTRUCTION
WITH TWO-WAY TRAFFIC

STA 18+500
BEGIN ALTERNATING ONE-WAY
TRAFFIC FOR CROSSOVER
SEE STD. E-110

(APPROX. LOCATION
SEPTIC SYSTEM)

STA 18+509.0 LIT
MATCH IN TEMPORARY PIPE
REMOVE WHEN NO LONGER NEEDED

STA 18+525.0 LIT
MATCH IN TEMPORARY PIPE
REMOVE WHEN NO LONGER NEEDED

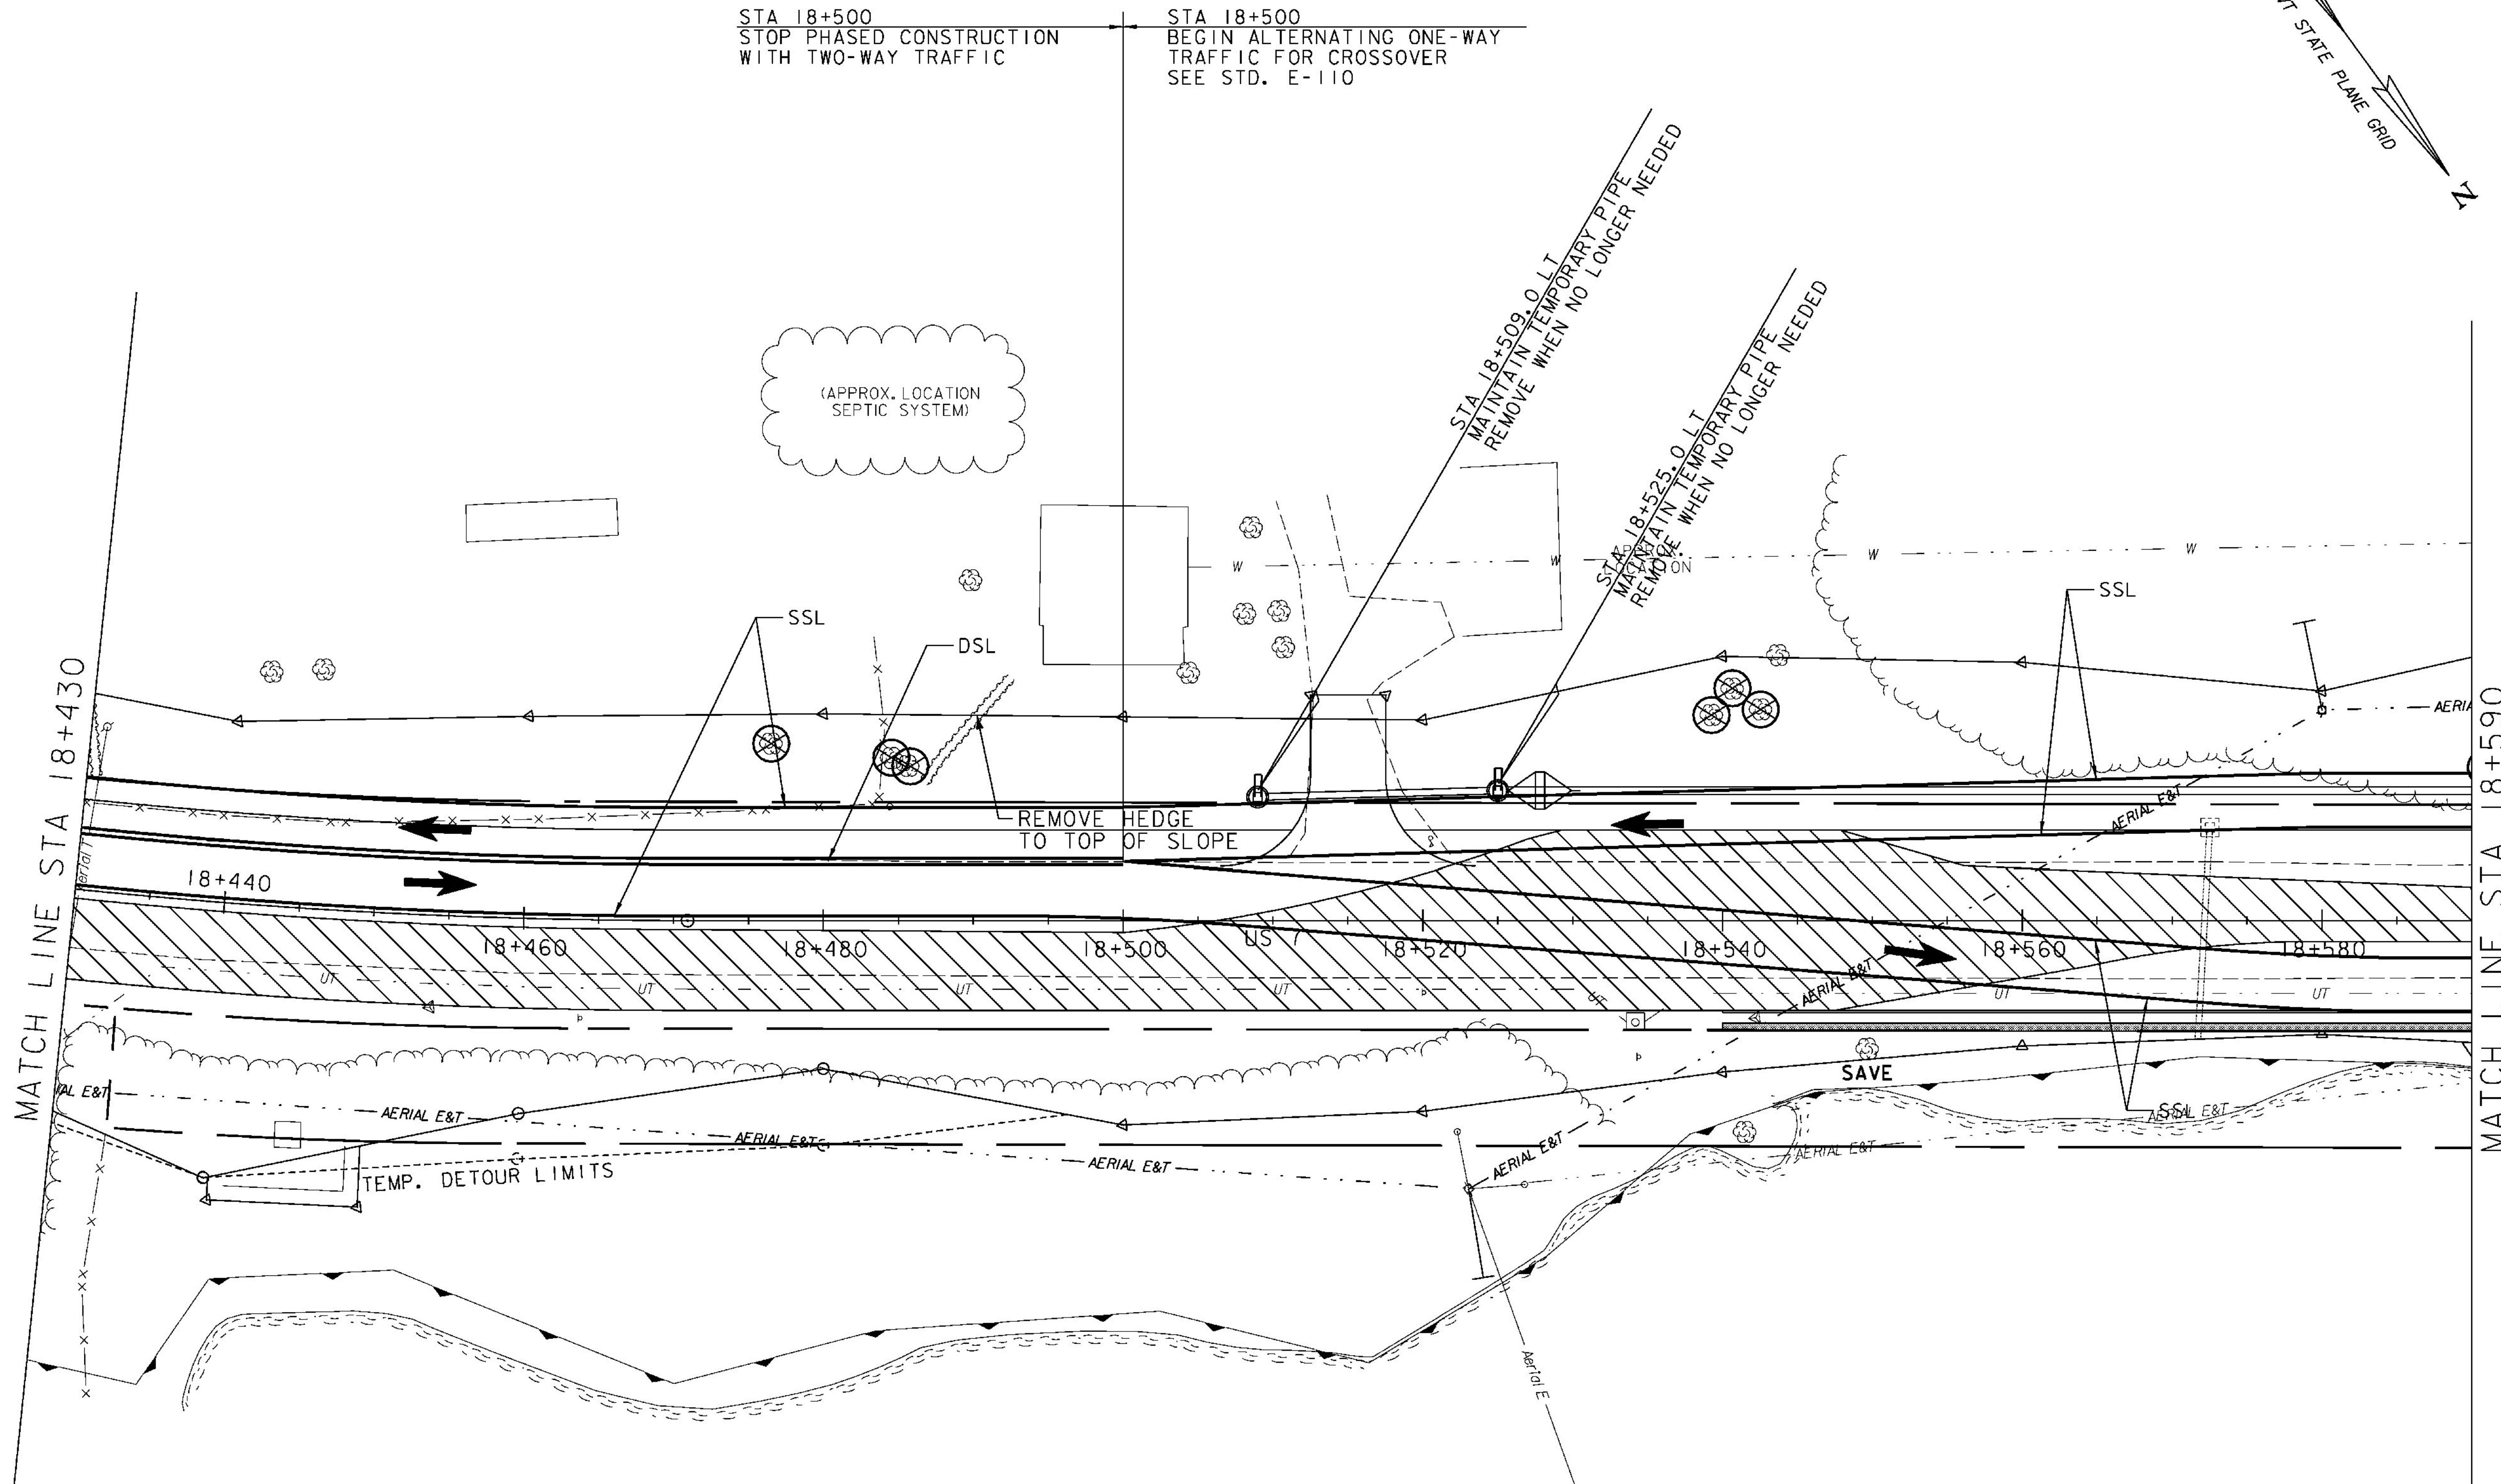

WETLAND #12
CLASS 2
PSSI/EMY

| LEGEND | |
|--------|---|
| | PHASE II CONSTRUCTION |
| | PHASE II TRAFFIC |
| | SSL SINGLE SOLID WHITE LINE 100mm WIDE (TYPE II TAPE) |
| | DSL DOUBLE SOLID YELLOW LINE 100mm WIDE (TYPE II TAPE) |



PHASE II
TRAFFIC CONTROL PLAN 14

| | |
|-------------------------------|---------------------|
| PROJECT NAME: BRANDON | PLOT DATE: 9/3/2009 |
| PROJECT NUMBER: NH 019-3(495) | DRAWN BY: NLL |
| FILE NAME: zb008s5+tcp42.dgn | CHECKED BY: KLS |
| PROJECT LEADER: CRB | SHEET 323 OF 546 |
| DESIGNED BY: PTS | |
| CLD 02-0149 | |