
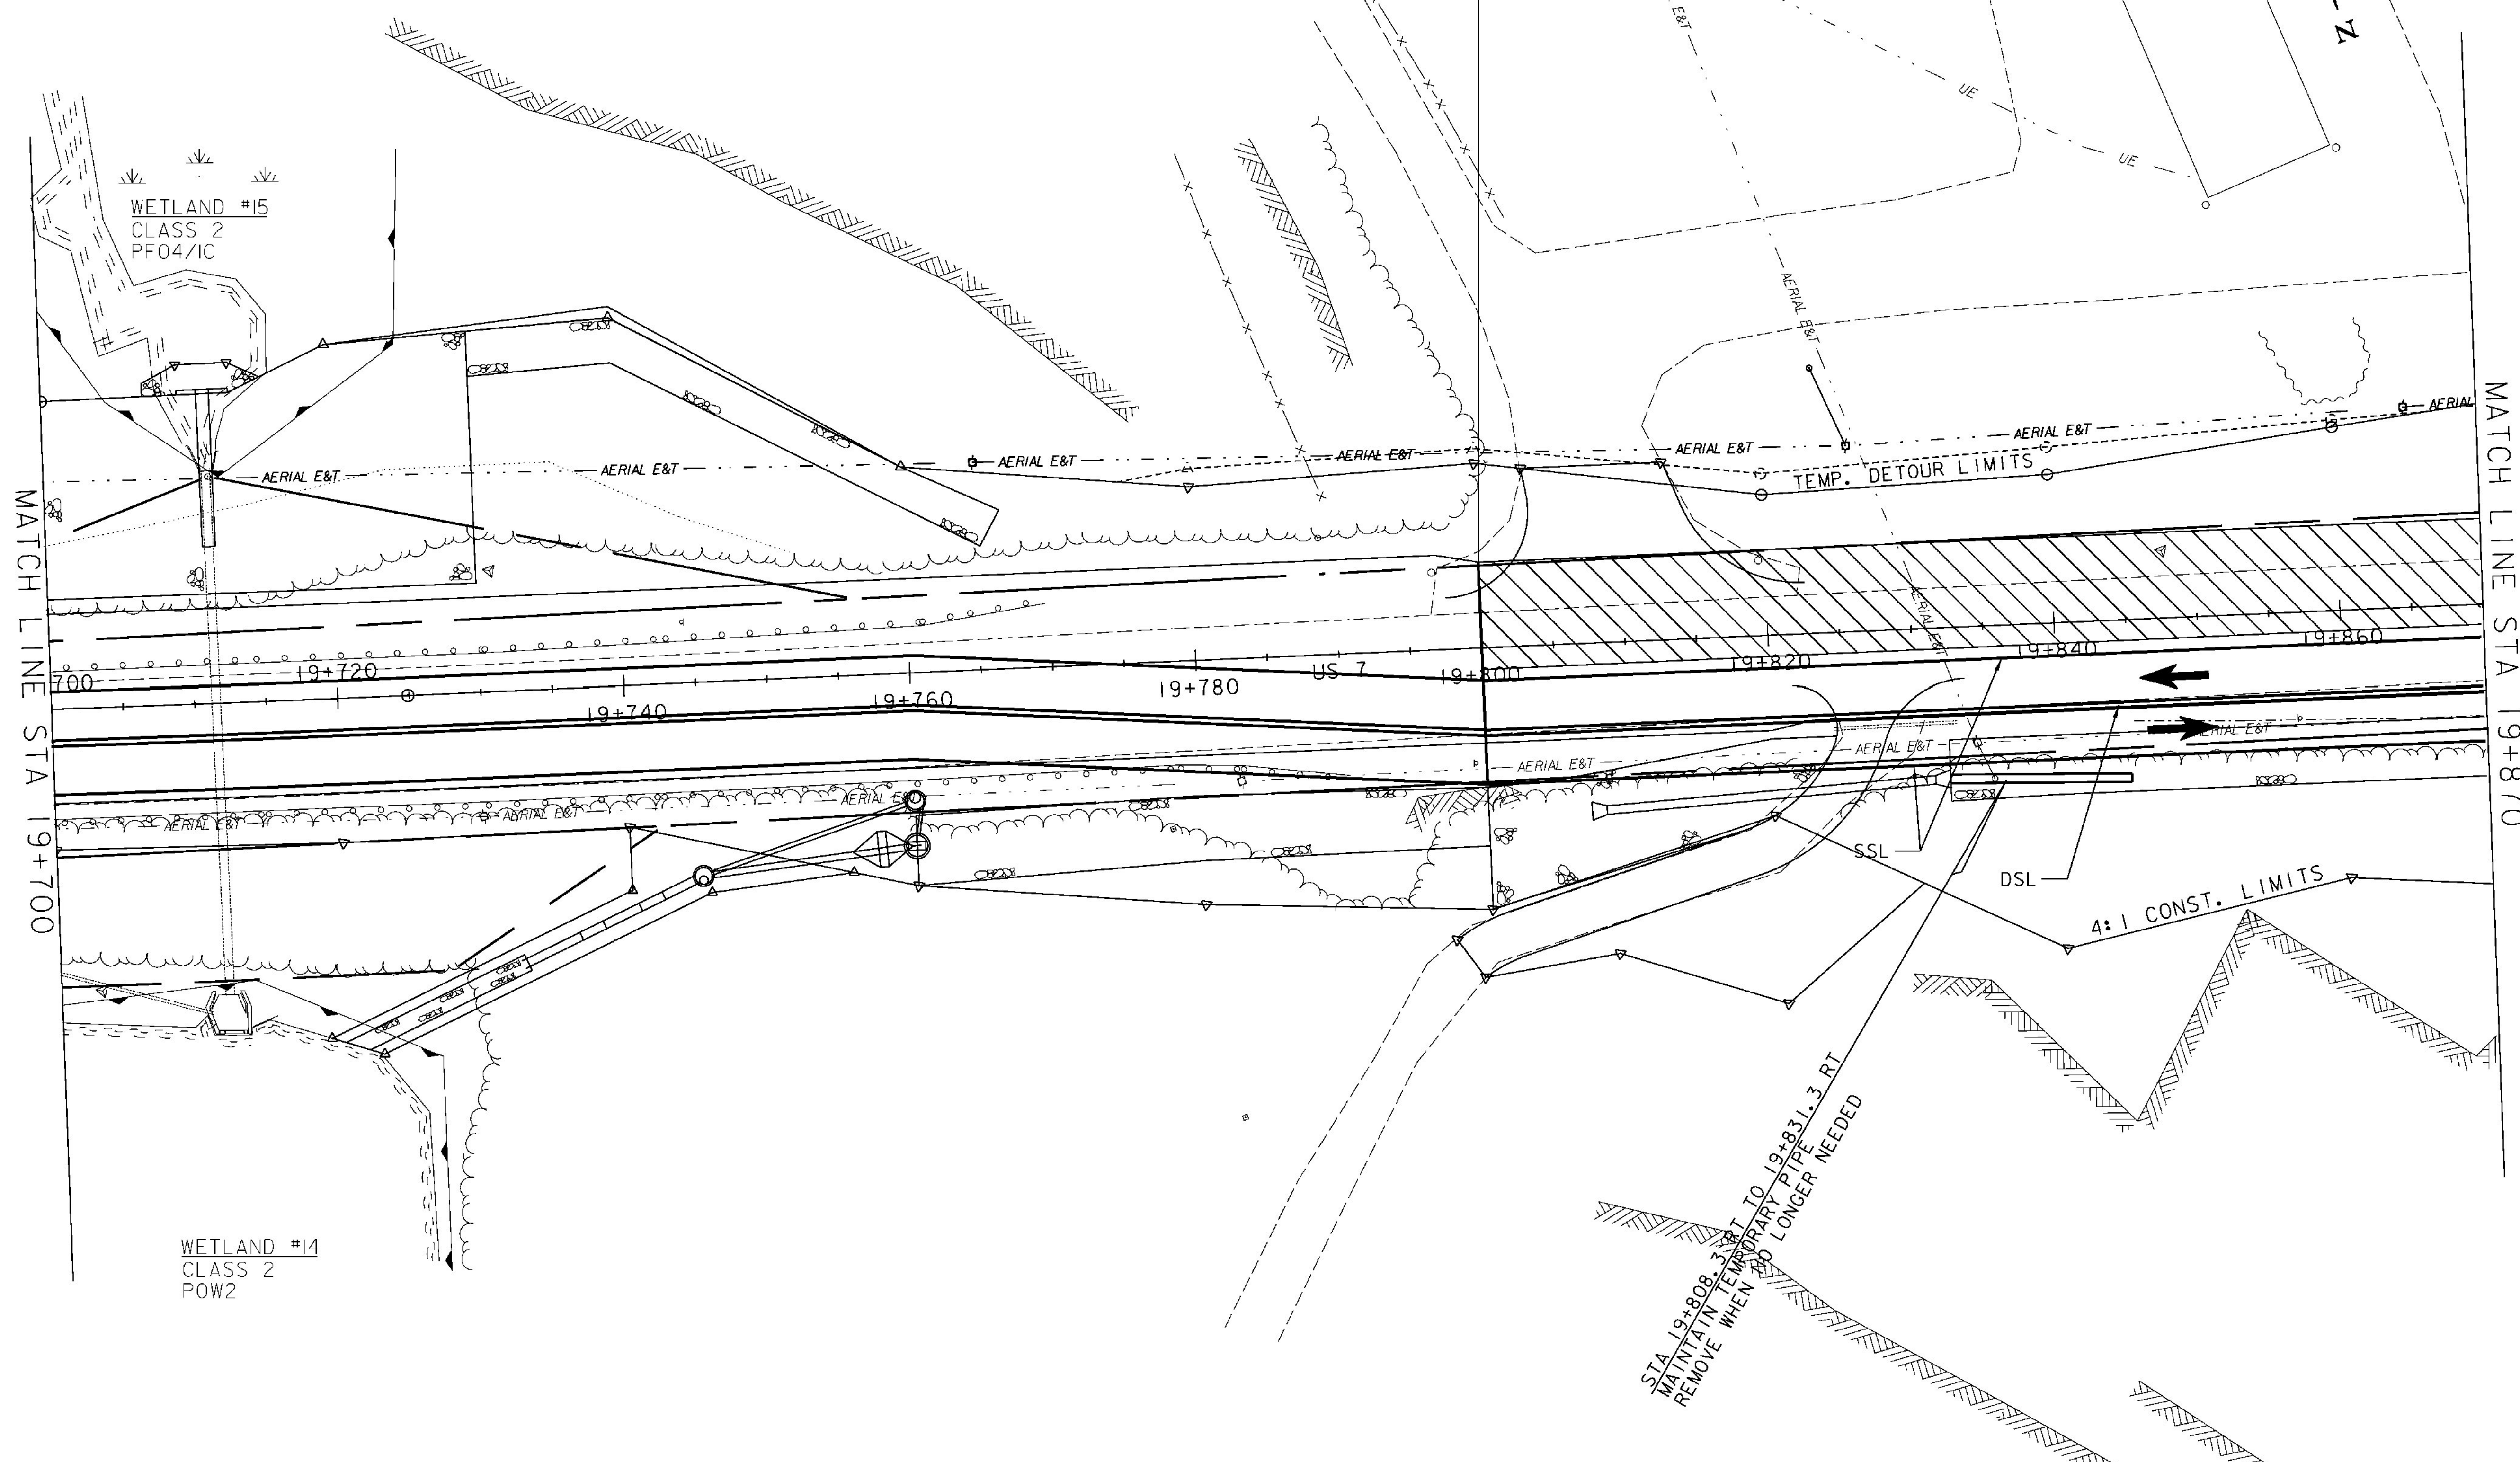


STA 19+800  
 END CONSTRUCTION IN LIFTS  
 ALTERNATE NB TRAFFIC BETWEEN RT AND CENTER LANES  
 ALTERNATE SB TRAFFIC BETWEEN LT AND CENTER LANES

STA 19+800  
 RESUME PHASED CONSTRUCTION  
 WITH TWO-WAY TRAFFIC

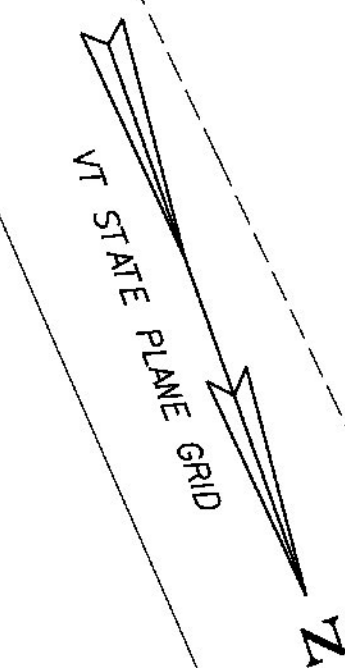

MATCH LINE STA 19+700

MATCH LINE STA 19+870

WETLAND #15  
 CLASS 2  
 PF04/1C

WETLAND #14  
 CLASS 2  
 POW2

STA 19+800.3 RT TO 19+831.3 RT  
 MAINTAIN TEMPORARY PIPE  
 REMOVE WHEN NO LONGER NEEDED

LEGEND	
	PHASE II CONSTRUCTION
	PHASE II TRAFFIC
	SSL SINGLE SOLID WHITE LINE 100mm WIDE (TYPE II TAPE)
	DSL DOUBLE SOLID YELLOW LINE 100mm WIDE (TYPE II TAPE)



PHASE II  
 TRAFFIC CONTROL PLAN 22

PROJECT NAME: BRANDON	PLOT DATE: 9/3/2009
PROJECT NUMBER: NH 019-3(495)	DRAWN BY: NLL
FILE NAME: zb008s5+tcp50.dgn	CHECKED BY: KLS
PROJECT LEADER: CRB	SHEET 331 OF 546
DESIGNED BY: PTS	
CLD 02-0149	