

LIMIT OF WORK
STA 2+048.000

NICKERSON RD
STA 2+004.8 TO 2+048.0
ALTERNATING ONE-WAY TRAFFIC


(WATER-MUNICIPAL)
(SEWER-BEHIND HOUSE)



(H)

MATCH LINE STA 20+030

MATCH LINE STA 20+190

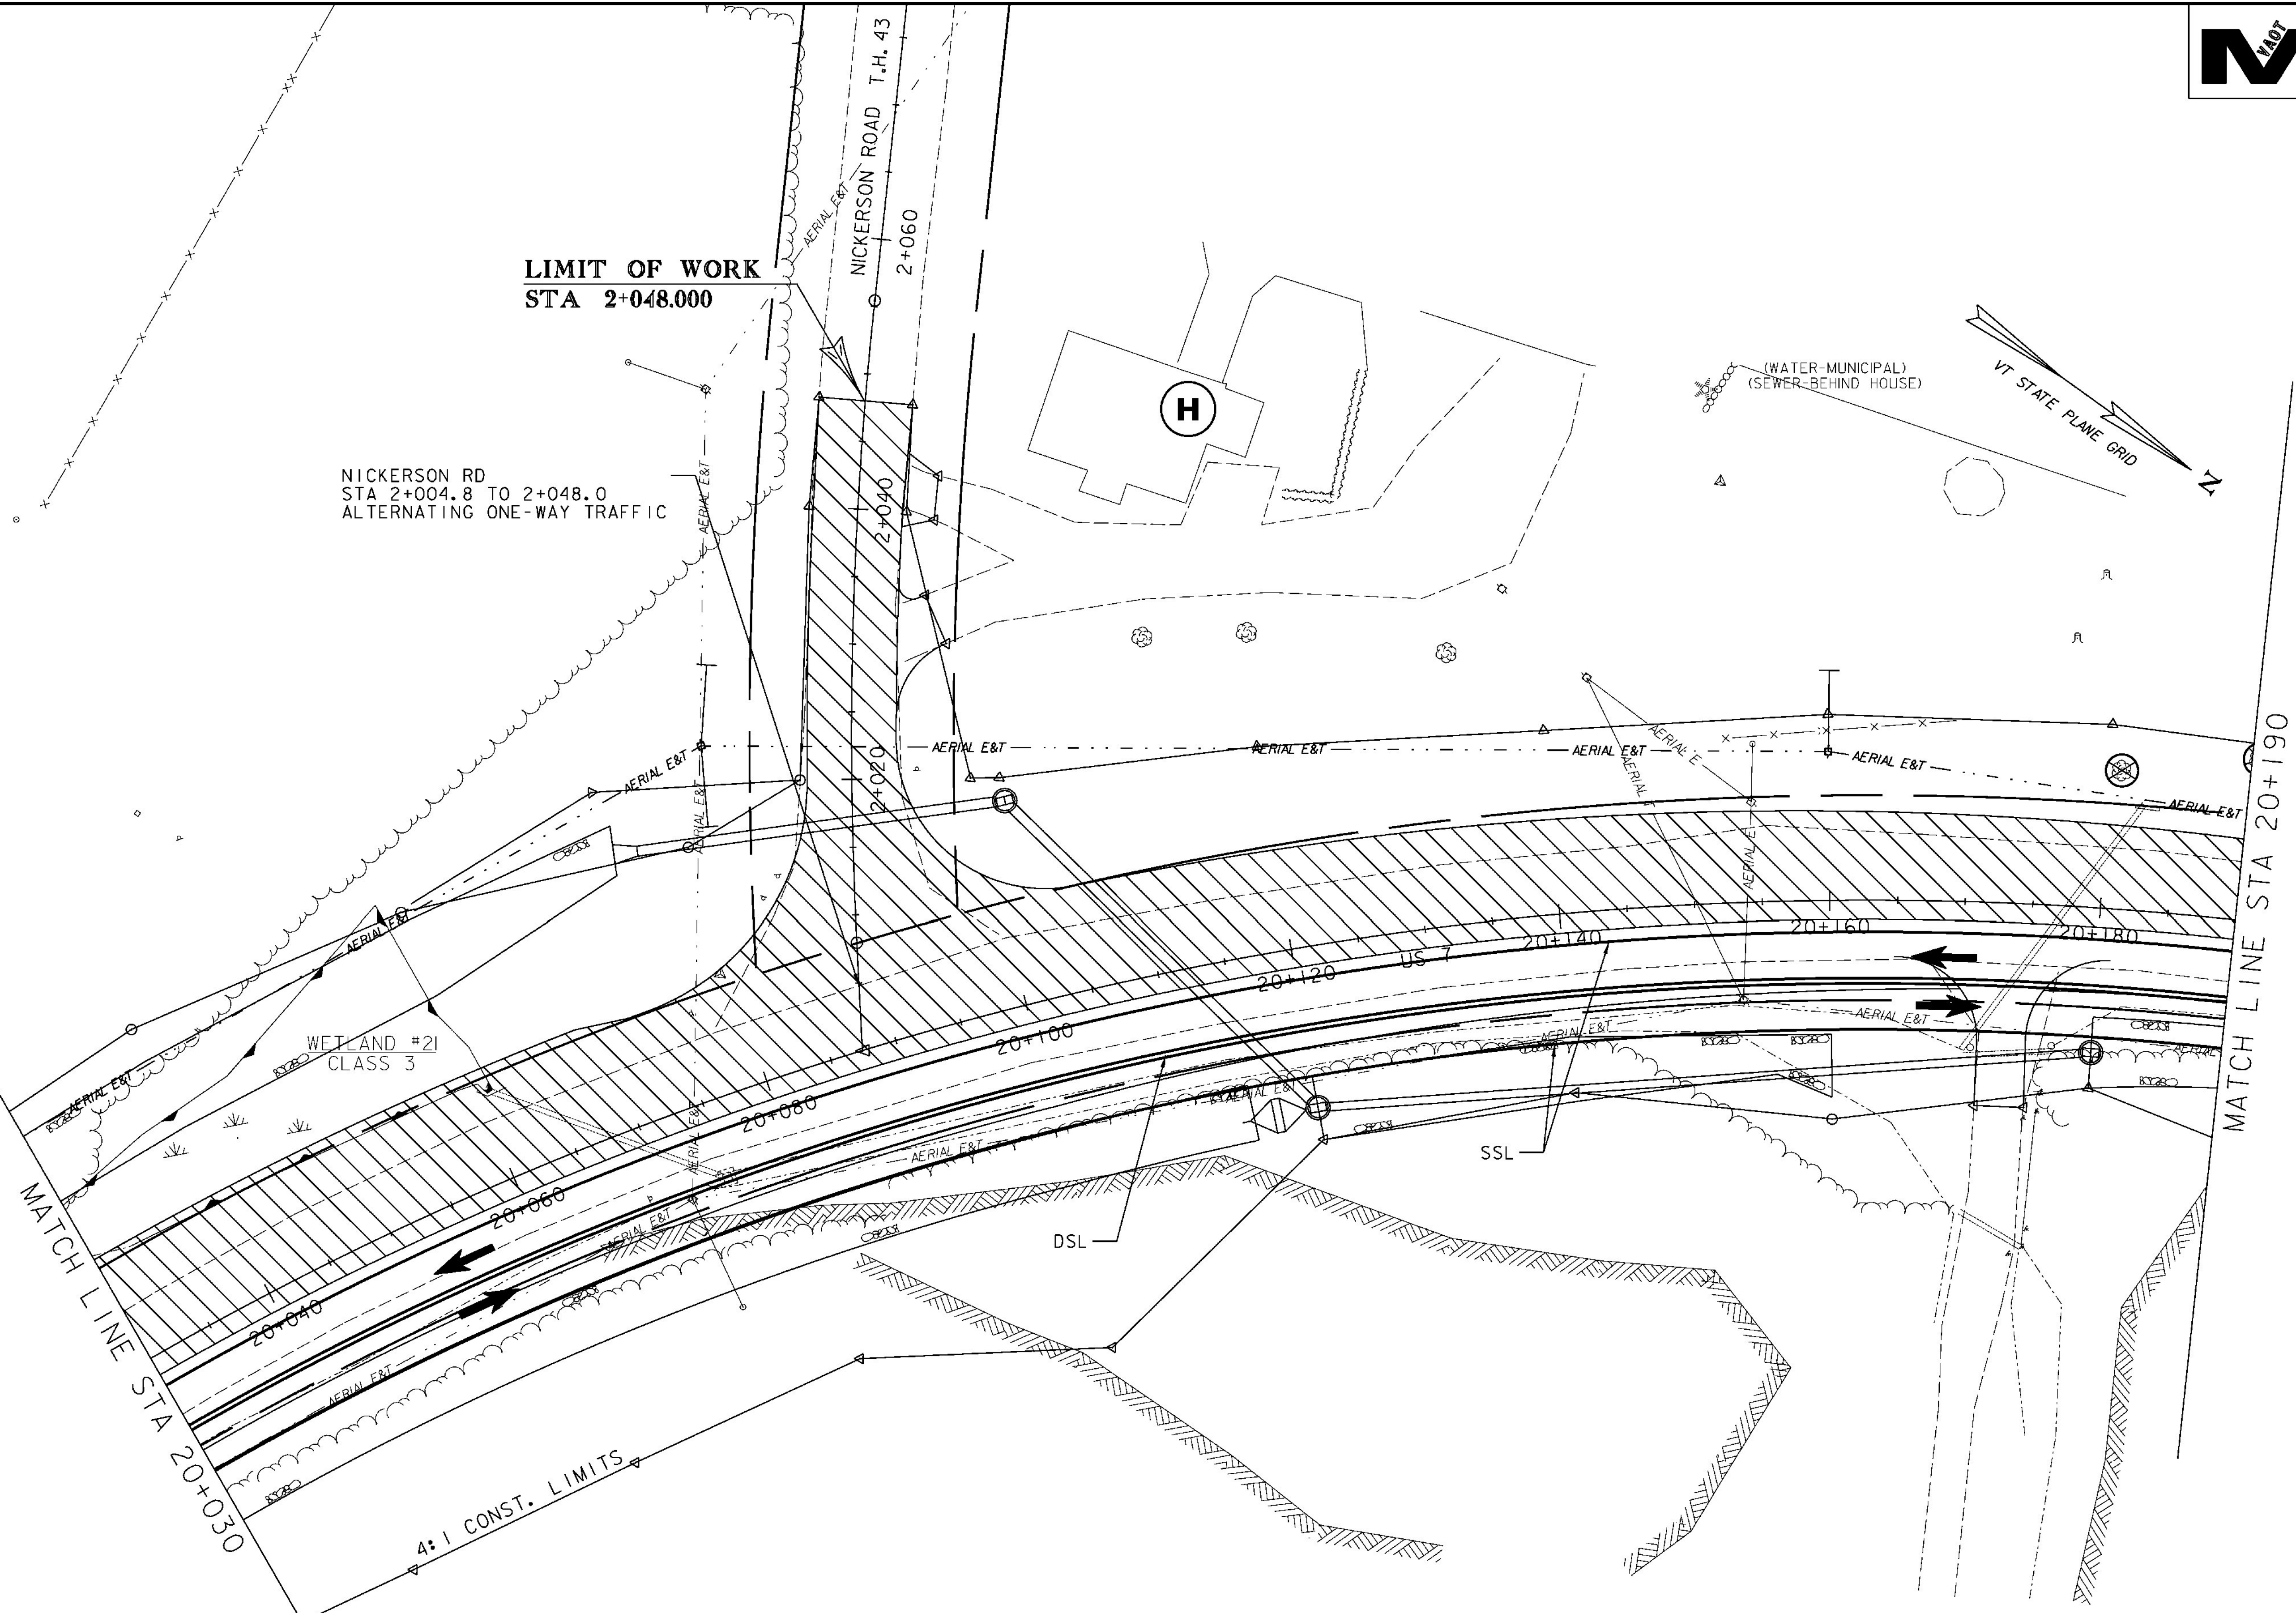

WETLAND #21
CLASS 3

4:1 CONST. LIMITS

LEGEND	
	PHASE II CONSTRUCTION
	PHASE II TRAFFIC
	SSL SINGLE SOLID WHITE LINE 100mm WIDE (TYPE II TAPE)
	DSL DOUBLE SOLID YELLOW LINE 100mm WIDE (TYPE II TAPE)



PHASE II TRAFFIC CONTROL PLAN 24	
PROJECT NAME:	BRANDON
PROJECT NUMBER:	NH 019-3(495)
FILE NAME:	zb008s5+tcp52.dgn
PROJECT LEADER:	CRB
DESIGNED BY:	PTS
CLD 02-0149	
PLOT DATE:	9/3/2009
DRAWN BY:	NLL
CHECKED BY:	KLS
	SHEET 333 OF 546