

**STA 20+820.000 AHD
END APPROACH**

**STA 20+777.617 BK
END PROJECT
NH 019-3(495)
BEGIN APPROACH**

STA 20+820.0
END PHASE II CONSTRUCTION

BEGIN CLASS I TOWN HIGHWAY
END STATE HIGHWAY


STA 20+180.0 LI
MAINTAIN TEMPORARY
COVER ON CB

STA 20+130.0 LI
MAINTAIN TEMPORARY COVER ON CB

1:1 CONST. LIMITS

TEMP. DETOUR LIMITS

MATCH LINE STA 20+650

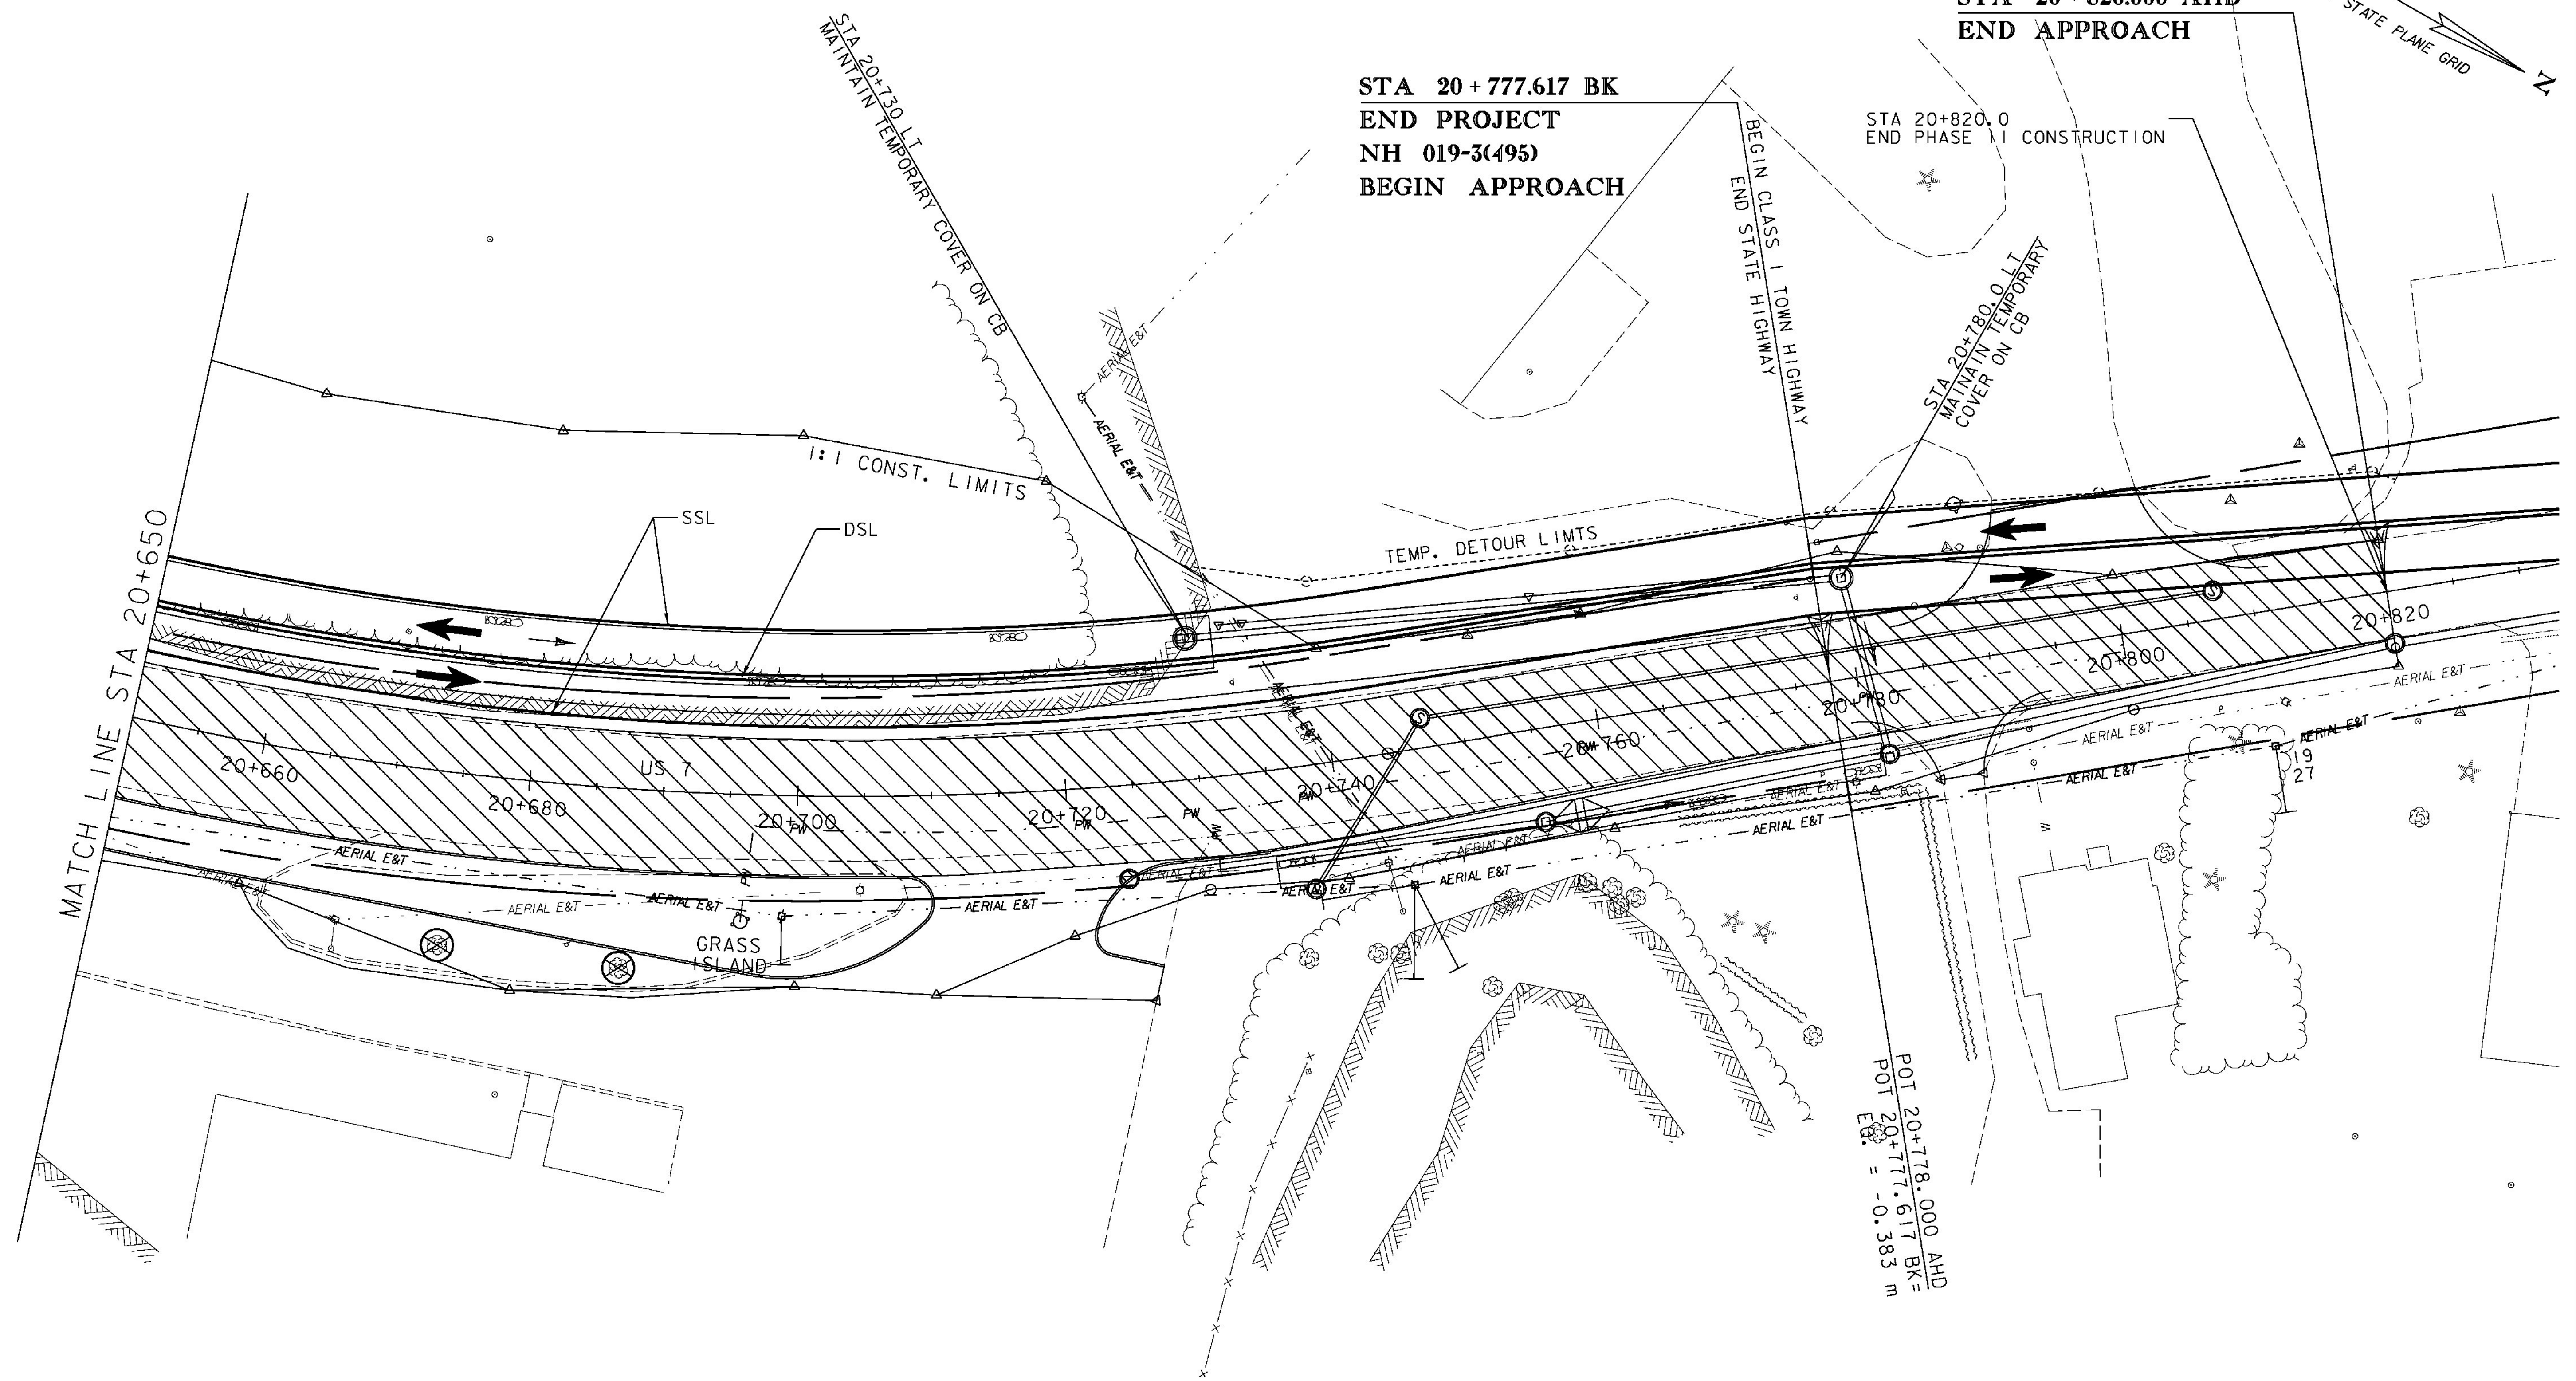

POT 20+778.000 AHD
POT 20+777.617 BK =
Eg. = -0.383 m

LEGEND

	PHASE II CONSTRUCTION
	PHASE II TRAFFIC
	SSL SINGLE SOLID WHITE LINE 100mm WIDE (TYPE II TAPE)
	DSL DOUBLE SOLID YELLOW LINE 100mm WIDE (TYPE II TAPE)



**PHASE II
TRAFFIC CONTROL PLAN 28**

PROJECT NAME: BRANDON	PLOT DATE: 9/3/2009
PROJECT NUMBER: NH 019-3(495)	DRAWN BY: NLL
FILE NAME: zb008s5+tcp56.dgn	CHECKED BY: KLS
PROJECT LEADER: CRB	SHEET 337 OF 546
DESIGNED BY: PTS	
CLD 02-0149	