

STA 18+772 O.L.I.T. TO 18+786.6 L.I.T.
 MAINTAIN TEMPORARY PIPE
 REMOVE WHEN NO LONGER NEEDED

STA 18+813 O.L.I.T. TO 18+813.0 L.I.T.
 MAINTAIN TEMPORARY PIPE
 REMOVE WHEN NO LONGER NEEDED



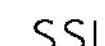
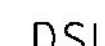
STA 18+856.000
STOP FULL DEPTH
CONSTRUCTION
BEGIN COLD PLANE
& OVERLAY

STA 18+906
 STOP PHASE III CONSTRUCTION

WETLAND
 CLASS 3
 PEMIC

WETLAND #12
 CLASS 2
 PSSI/EMY

LEGEND

-  PHASE III CONSTRUCTION
-  PHASE III TRAFFIC
-  SSL SINGLE SOLID WHITE LINE 100mm WIDE (PAINT)
-  DSL DOUBLE SOLID YELLOW LINE 100mm WIDE (PAINT)



PHASE III
 TRAFFIC CONTROL PLAN 3

PROJECT NAME: BRANDON	PLOT DATE: 9/3/2009
PROJECT NUMBER: NH 019-3(495)	DRAWN BY: NLL
FILE NAME: zb008s5-+cpPH3-03.dgn	CHECKED BY: KLS
PROJECT LEADER: CRB	SHEET 340 OF 546
DESIGNED BY: PTS	
CLD 02-0149	