

TEMPORARY 4' YELLOW LINE, PAINT
 STA 242+00 TO STA 249+50, SOLID LT & RT



4' YELLOW LINE
 STA 242+00 TO STA 249+50, SOLID LT & RT

REMOVAL AND DISPOSAL OF GUARDRAIL
 STA 245+14 TO STA 247+68 LT

STEEL BEAM GUARDRAIL, GALVANIZED
 STA 245+15 TO STA 247+67 LT

DELINEATOR WITH STEEL POSTS
 STA 245+15 LT
 STA 247+67 LT

ANCHOR FOR STEEL BEAM RAIL
 STA 245+15 LT
 STA 247+67 LT

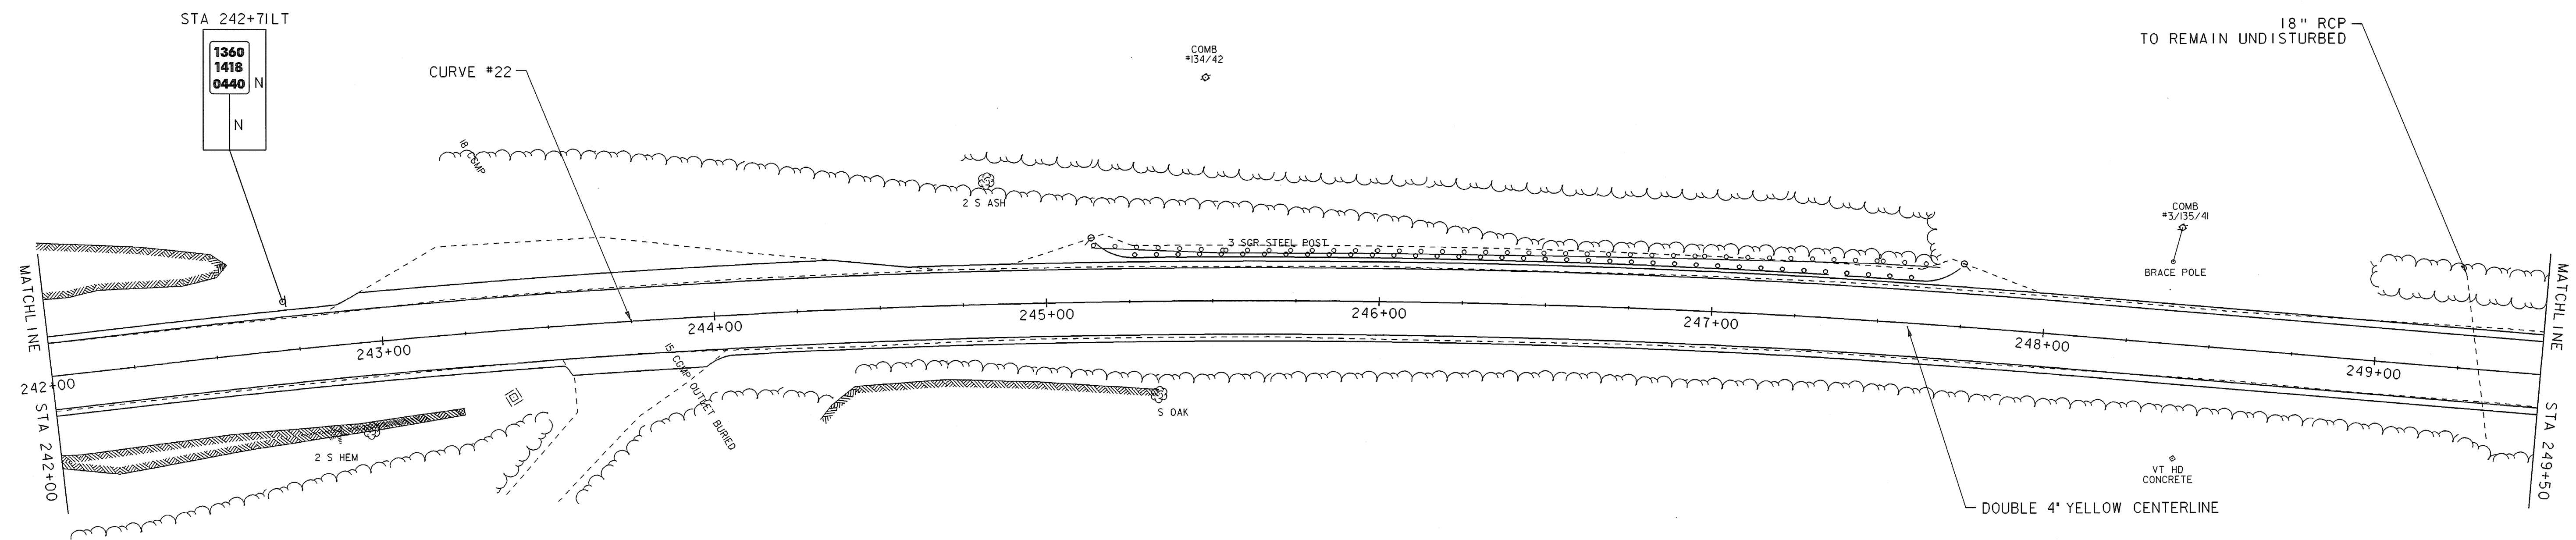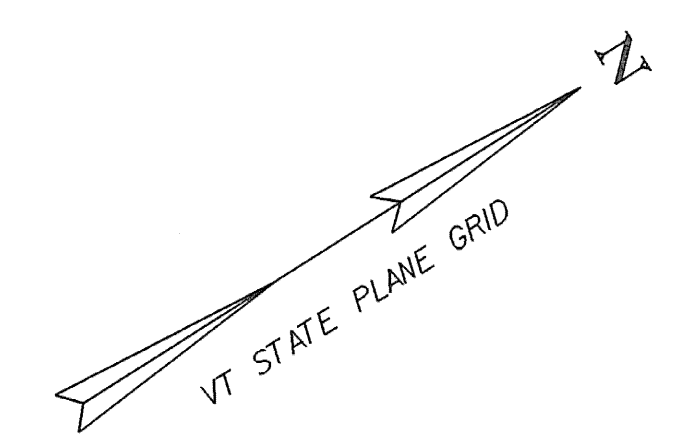

LEGEND	
R	= REMOVE EXISTING
S	= SALVAGE
R&S	= REMOVE & SALVAGE
N	= NEW
RET	= RETAIN
B-B	= BACK TO BACK

- NOTES:
- EXISTING SHOULDER MATERIAL ON TOWN HIGHWAYS SHALL BE EXCAVATED TO A DEPTH OF 3' OR AS DIRECTED BY THE RESIDENT ENGINEER. SEE GENERAL NOTE #6 SHEET 3 FOR MORE INFORMATION.
 - SEE SHEET 5 & 10 FOR REDUCED STEEL BEAM GUARDRAIL POST SPACING FOR CULVERT AND UTILITY POLE DETAILS.
 - WHITE LINES SHOWN ON PLANS IS FOR DISPLAY PURPOSES ONLY.



LAYOUT SHEET #25

PROJECT NAME:	SPRINGFIELD
PROJECT NUMBER:	STP 0136(I)
FILE NAME: ...02c084\...02c084_nul.dgn	PLOT DATE: 30-DEC-2008
PROJECT LEADER: K. UPMAL	DRAWN BY: B. KIPP\N. PAPPAS
DESIGNED BY: B. KIPP\N. PAPPAS	CHECKED BY: N. PAPPAS
IPARM FILE NAME: 02c084_lay_25	SHEET 38 OF 68