


DETOUR LEGEND			
SYMBOL	DESCRIPTION	NEW BRIDGE CONSTRUCTION	TEMP. BRIDGE REMOVAL
	SIGN POST	YES	YES
	TYPE III BARRICADE (MOD.)	YES	NO
	TYPE III BARRICADES	YES	NO
	TEMP. TRAFFIC BARRIER (EXISTING)	YES	NO
	TYPE III BARRICADE (MOD.)	NO	YES
	TYPE III BARRICADES	NO	YES
	TEMP. TRAFFIC BARRIER	NO	YES
	EXISTING SIGN		

MAINTENANCE OF TRAFFIC NOTES:

- TEMPORARY APPROACH TRAFFIC SIGNS SHALL BE ACCORDING TO VERMONT STANDARDS E-107M AND E-100AM UNLESS DETAILED OTHERWISE ON THIS SHEET.
- FOR ADDITIONAL SIGNING INSTRUCTION SEE VERMONT STANDARDS E-100M, E-100AM, E-101M, E-102M, E-102AM, AND E-106M.
- BARRICADES AT THE INTERSECTION OF TH66 TO BE USED FOR TEMPORARY ROAD CLOSURES FOR WALL CONSTRUCTION SEE GENERAL NOTES.
- SIGNS AND BARRICADES USED TO PROTECT TRAFFIC FROM THE CONSTRUCTION OF THE NEW BRIDGE SHALL BE RELOCATED AND USED TO PROTECT TRAFFIC DURING THE REMOVAL OF THE TEMPORARY BRIDGE. THE RESIDENT ENGINEER MAY ORDER NEW SIGNS AND BARRICADES AS REQUIRED. ALL THE DASHED SIGNS AND BARRICADES ARE ALREADY IN PLACE AS PER CONTRACT 1.

LAYOUT NO. 1

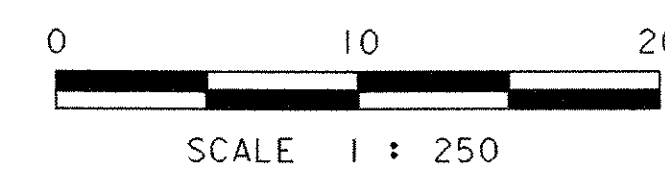

DATUM
 VERTICAL NAVD 88
 HORIZONTAL NAD 83/92

PROJECT: BETHEL	PROJECT NO. : BRF0241 (33) C/2
DESIGN FILE NAME: 02c180/structures/s02c180det.dgn	PLOT DATE: 15-APR-2005
IPARM FILE NAME: sc180det1.i	SURVEY DATE: 10/99
SURVEYED BY: ORVIS	DRAWN BY: M. LONGSTREET
SQUAD LEADER: C.P. WILLIAMS	SHEET: 23 OF 130
DETOUR CONSTRUCTION SIGNS LAYOUT 1	