

REMOVE SIGNS
 14 EACH
 16
 ERECTING SALVAGED SIGNS
 3 EACH

DURABLE RAILROAD CROSSING SYMBOL
 10+97 RT.
 12+33 RT.

DURABLE 4" YELLOW LINE
 10+47 - 13+00 CL (DBL)

DURABLE CROSSWALK MARKING
 ML 10+20 - REF 20+87 LT.
 (SEE CROSSWALK DETAILS
 ON SIGN SUMMARY SHEET)

DURABLE LETTER OR SYMBOL
 10+51 RT. (S.T.O.P.)

DURABLE 4" WHITE LINE
 9+50 - 13+00 RT.
 REF 21+10 - 13+00 RT.

PAID WITH 646.51

DURABLE 24" STOP BAR
 10+39 - 10+45 RT.
 10+72 - 10+77 RT.
 11+22 RT.
 11+58 RT.
 12+08 RT.
 12+58 RT.


VT STATE PLANE GRID

ORFORD, N.H. R
 Retain this entire existing sign assembly RET

Mount Back to Back
 WALK BICYCLE ON SIDEWALK
 STA 12+87 LT

Vt. 25a
 To Orford, NH

LEGEND
 N = NEW
 R = REMOVE
 S = SALVAGED
 RET = RETAIN
 R&S = REMOVE & SALVAGE

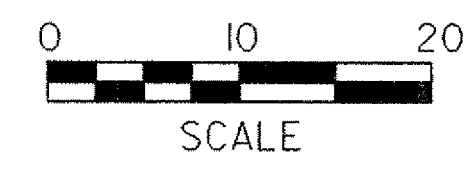

SIGNS & PAVEMENT MARKINGS

PROJECT NAME:	Fairlee
PROJECT NUMBER:	STP 040-(12)
FILE NAME: /str5/98bl18/sbl18bdr.dgn	PLOT DATE: 07-MAY-2008
PROJECT LEADER: J. Kaplan	DRAWN BY: G. Shangraw
DESIGNED BY: G. Shangraw	CHECKED BY: J. Kaplan
	SHEET 13 OF 28