



HARTLAND CMG PARK (25)

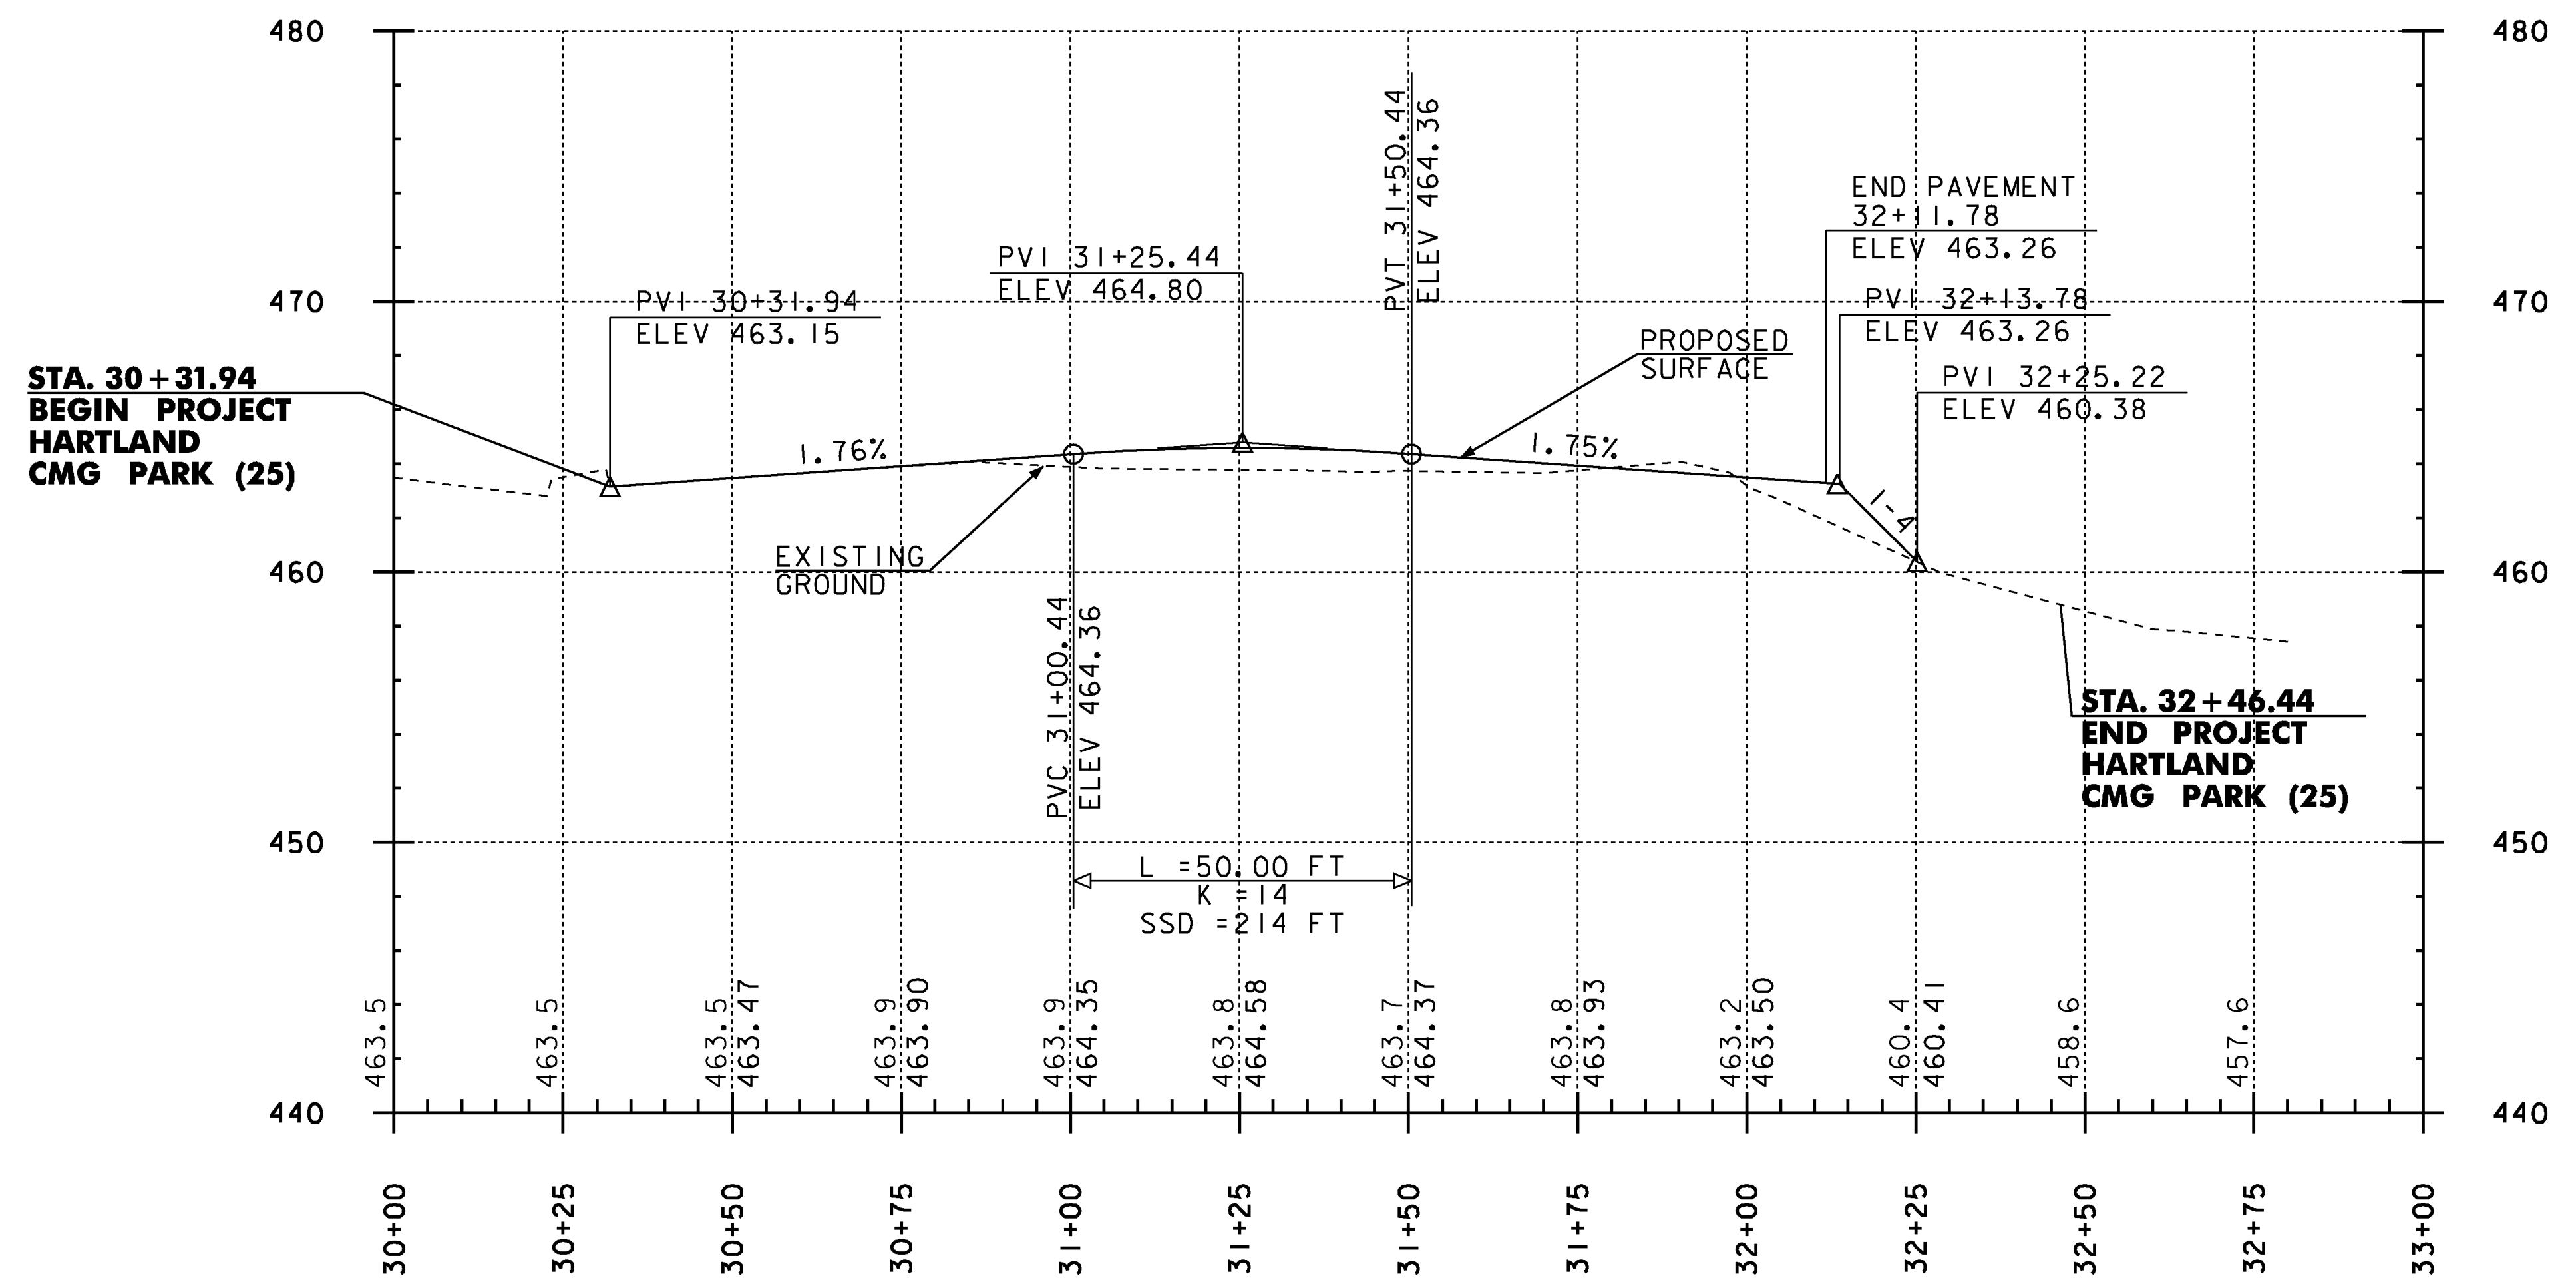

NOTE: ELEVATIONS SHOWN TO THE NEAREST TENTH ARE EXISTING GROUND ALONG CONSTRUCTION BASELINE. ELEVATIONS SHOWN TO THE NEAREST HUNDREDTH ARE FINISHED GRADE ALONG CONSTRUCTION BASELINE.

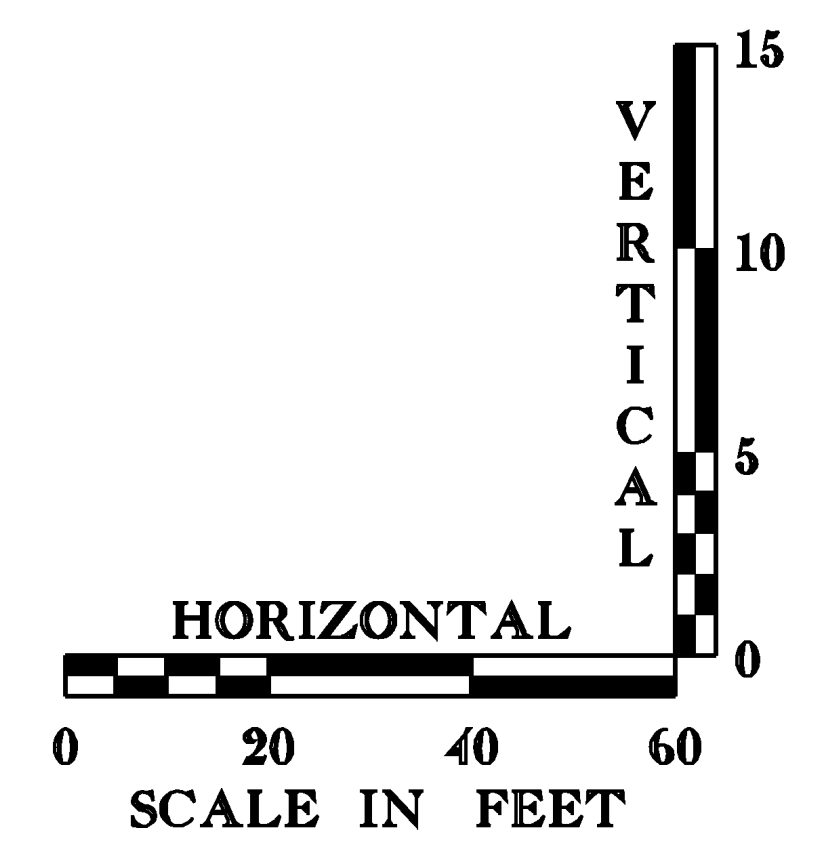

Hoyle, Tanner & Associates, Inc.

HTA PROJECT	MODEL
904221	Z2051540IPRO

PROJECT NAME: HARTLAND	PLOT DATE: 9/16/2013
PROJECT NUMBER: CMG PARK(25)	DRAWN BY: JCC
FILE NAME: Z20k154profile.dgn	CHECKED BY: CRM
PROJECT LEADER: WAYNE L. DAVIS	SHEET II OF 30
DESIGNED BY: JCC	
PROFILE	

9/16/2013 2:48:52 PM C:\Users\jcc\OneDrive\Documents\22051540IPRO.dgn