


P1
32+80.78
STA. 32+46.44
END PROJECT
HARTLAND
CMG PARK 25

P1
30+00.00
STA. 30+31.94
BEGIN PROJECT
HARTLAND
CMG PARK 25

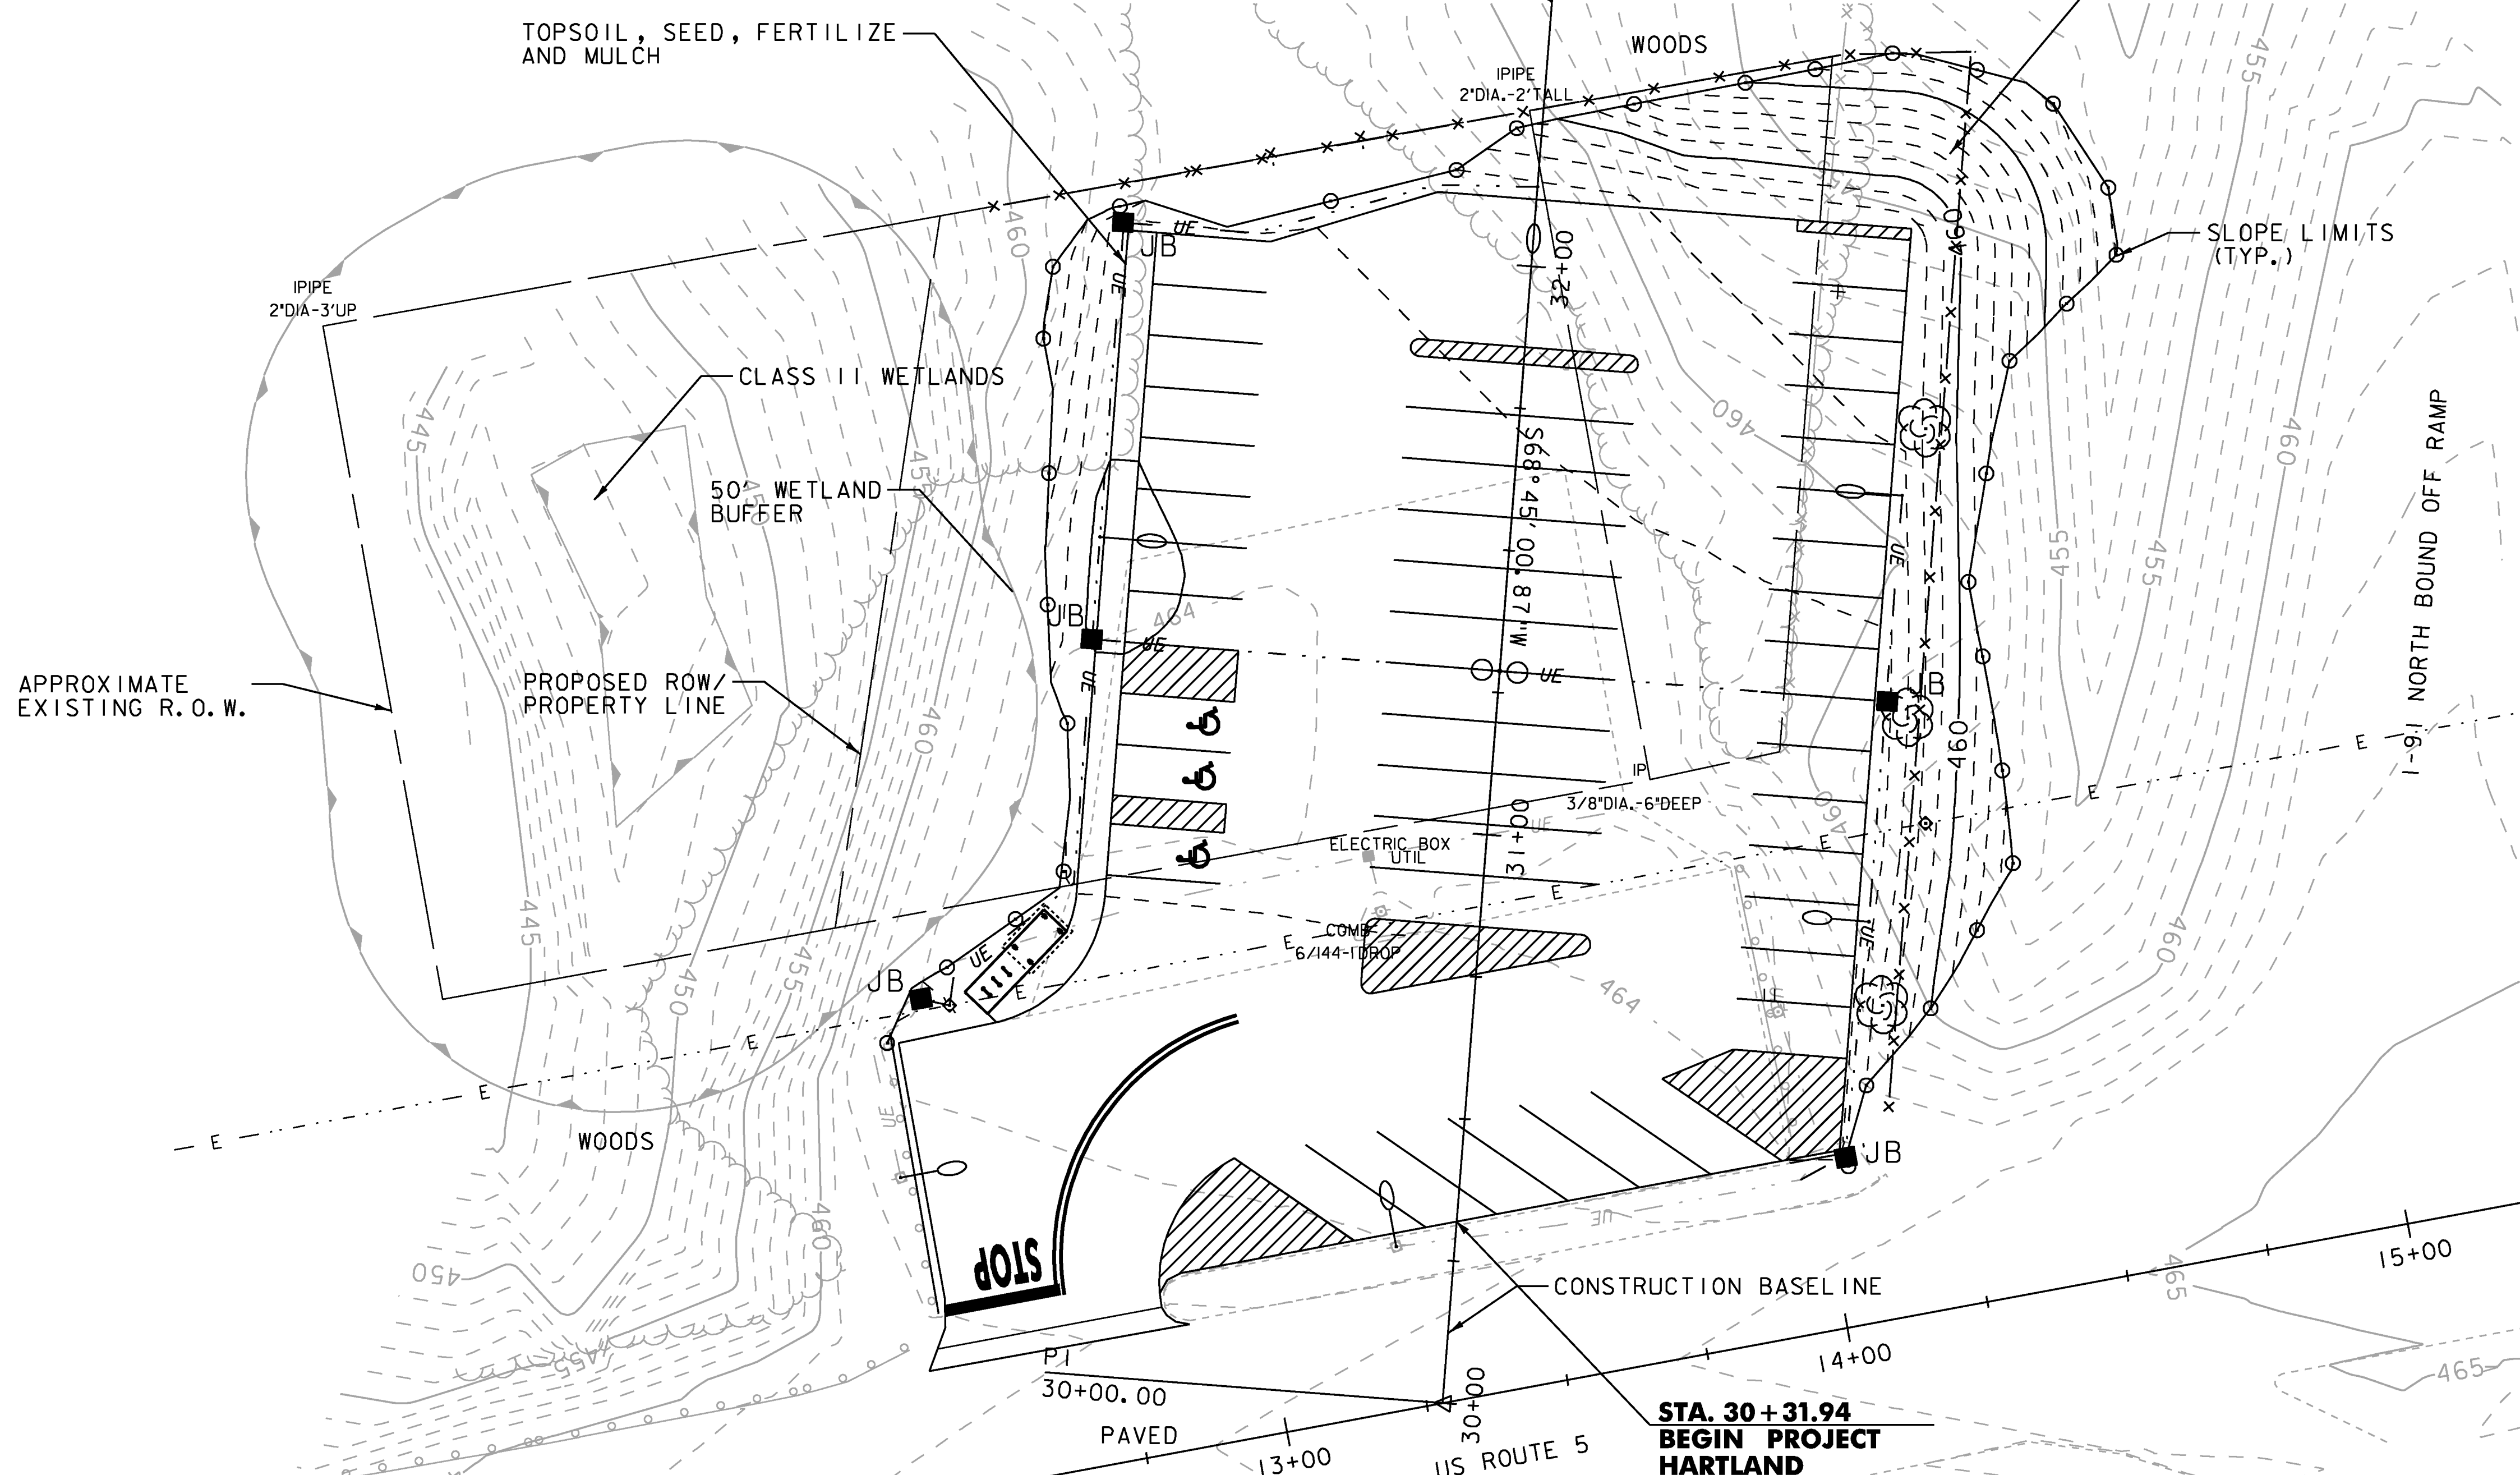


PC
Sta 10+04.34

P1
STA. 11+05.85

P1
STA. 12+07.08

POE
STA. 16+45.51

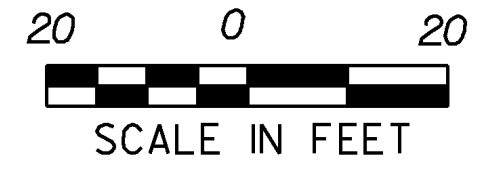

Hoyle, Tanner
& Associates, Inc.

HTA PROJECT 904221	MODEL Z20K15401
-----------------------	--------------------

PROJECT NAME: HARTLAND	PLOT DATE: 9/16/2013
PROJECT NUMBER: CMG PARK(25)	DRAWN BY: JCC
FILE NAME: Z20k154epsc2.dgn	CHECKED BY: CRM
PROJECT LEADER: WAYNE L. DAVIS	SHEET 23 OF 30
DESIGNED BY: JCC	
EPSC FINAL CONDITIONS	

11/16/2011 10:58:11 AM C:\Users\jcc\OneDrive\Documents\220k154\220k154.dgn