



32+00


PAVEMENT ENDS @ STATION 32+11.78

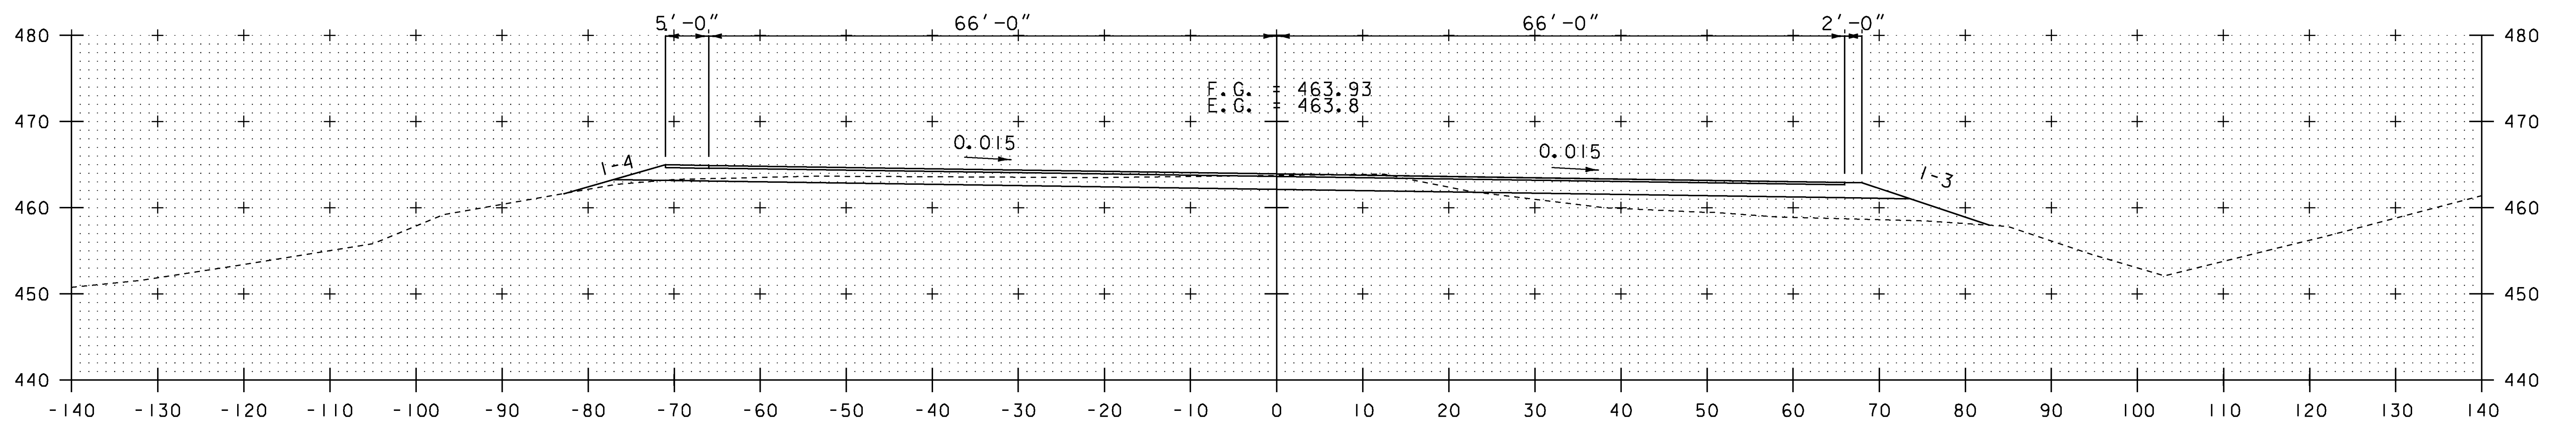

31+75

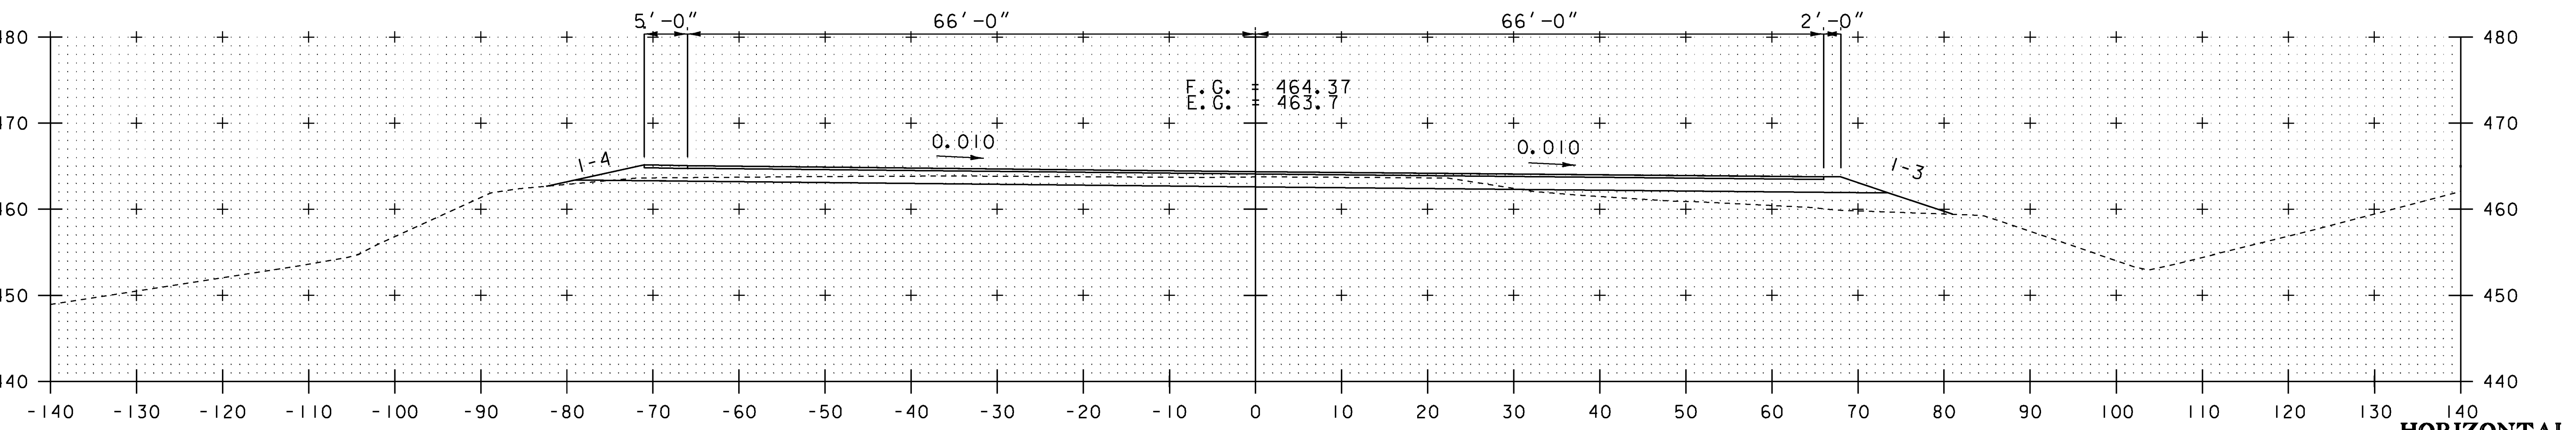

31+50

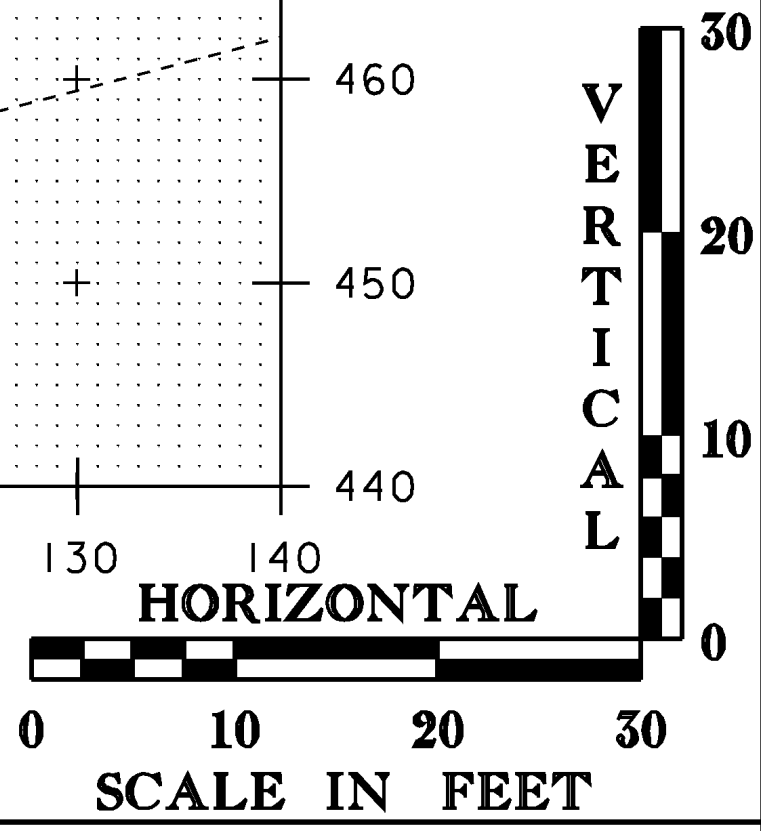

STA. 31+50 TO STA. 32+00

Hoyle, Tanner & Associates, Inc.

HTA PROJECT 904221	MODEL Z20K1540IXS03
-----------------------	------------------------

PROJECT NAME: HARTLAND
 PROJECT NUMBER: CMG PARK(25)
 FILE NAME: Z20k154xsl.dgn
 PROJECT LEADER: WAYNE L. DAVIS
 DESIGNED BY: JCC
CROSS SECTIONS 3 OF 4

PLOT DATE: 9/16/2013
 DRAWN BY: JCC
 CHECKED BY: CRM
 SHEET 29 OF 30

9/16/2013 2:46:15 PM C:\Users\jcc\OneDrive\Documents\904221\29.dgn