



END PROJECT STATION 32+46.44

32+50

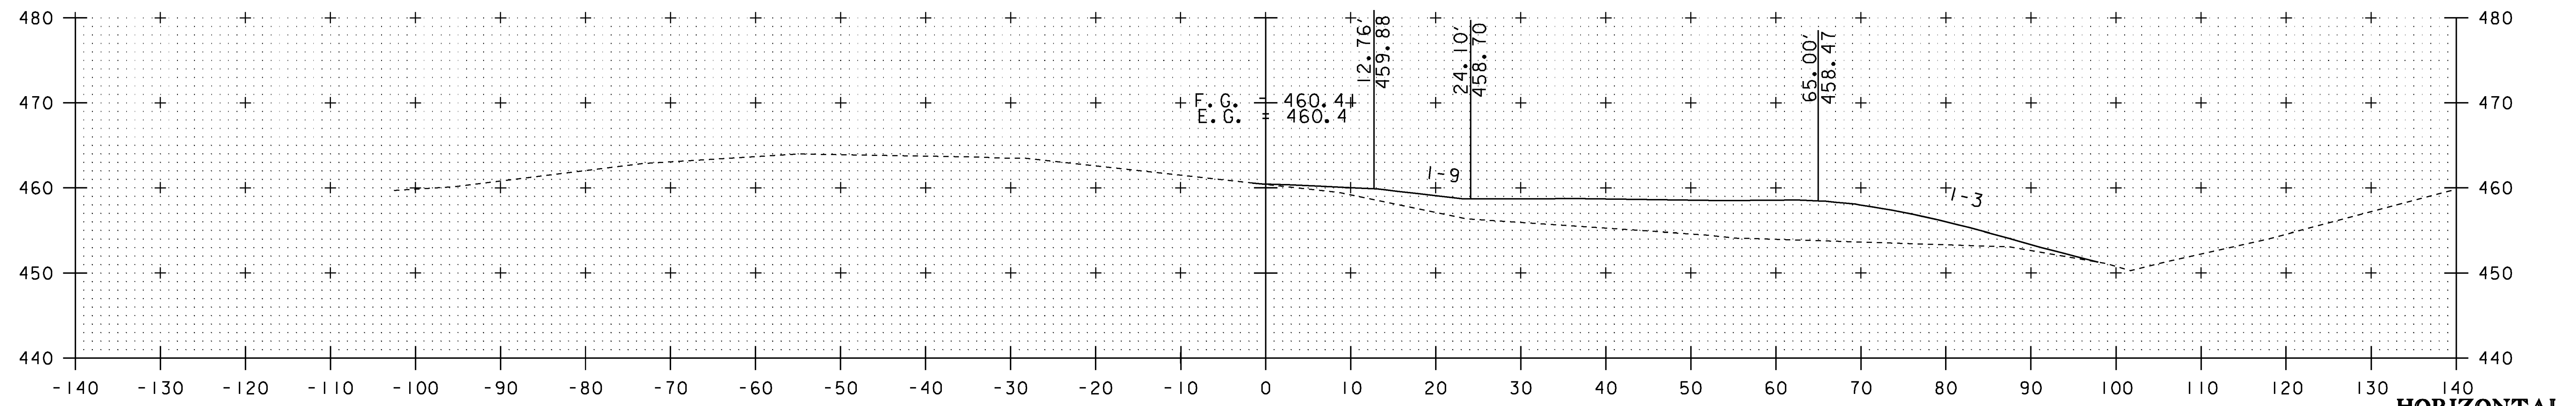

32+25

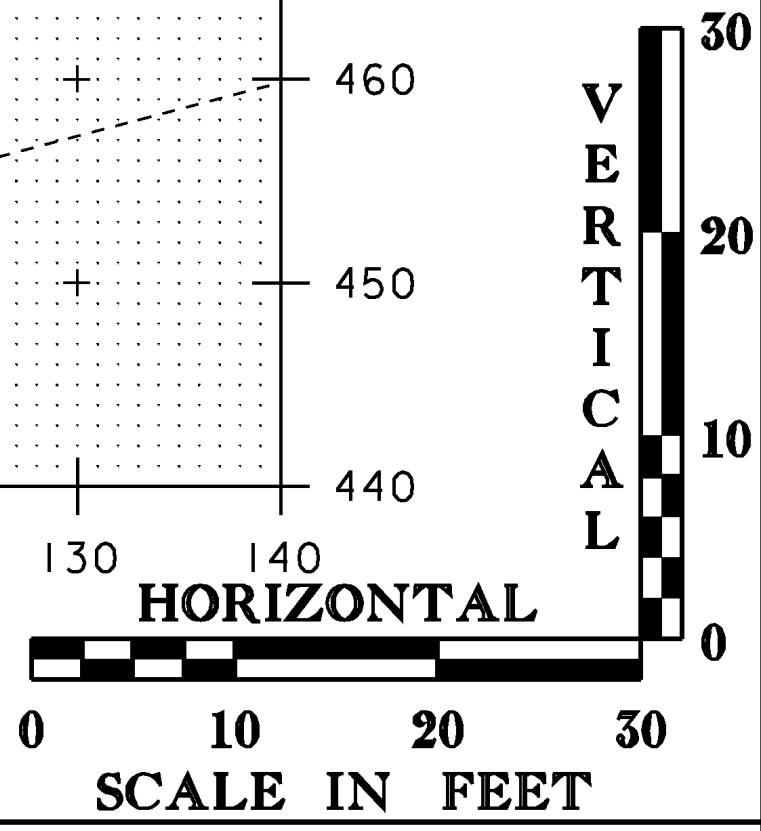

Hoyle, Tanner & Associates, Inc.

STA. 32+25 TO STA. 32+50

HTA PROJECT 904221	MODEL Z20K1540IXS04
-----------------------	------------------------

PROJECT NAME: HARTLAND	PROJECT NUMBER: CMG PARK(25)
FILE NAME: Z20k154xsl.dgn	PLOT DATE: 9/16/2013
PROJECT LEADER: WAYNE L. DAVIS	DRAWN BY: JCC
DESIGNED BY: JCC	CHECKED BY: CRM
CROSS SECTIONS 4 OF 4	SHEET 30 OF 30

9/16/2013 2:48:52 PM C:\Users\jcc\OneDrive\Documents\2013\904221\904221.dgn