

TEMPORARY TRAFFIC BARRIER PREVIOUSLY  
INSTALLED BY OTHERS UNDER BENNINGTON -  
HOOSICK D.P.I. 0146(I) C/4

TYPE III BARRICADE


MATCH LINE DWG. CSP-2

TEMPORARY TRAFFIC BARRIER PREVIOUSLY  
INSTALLED BY OTHERS UNDER BENNINGTON -  
HOOSICK D.P.I. 0146(I) C/4

**PHASE I CONSTRUCTION NOTES**

1. ESTABLISH PHASE I DETOUR & TRAFFIC PATTERNS AS SHOWN.
2. CLOSE WESTBOUND BARREL OF VT. ROUTE 279 AS SHOWN AND PER THE AGENCY'S STANDARDS AND CONSTRUCT THE WESTBOUND BARREL OF VT. ROUTE 279 TO THE LIMITS SHOWN.
3. SEE DWG. CSP-10 AND CSP-11 FOR TEMPORARY LANE CLOSURE DETAILS ALONG VT. ROUTE 67A AND HISTORIC VT. ROUTE 7A.
4. INSTALL TEMPORARY SIGNING & STRIPING ON WESTBOUND BARREL AS SHOWN ON DWG. TSP-1 THRU TSP-4 AND AS DIRECTED BY THE RESIDENT ENGINEER.

LEGEND	
	LIMITS OF CONSTRUCTION THIS PHASE
	ROADWAY OPEN TO TRAFFIC

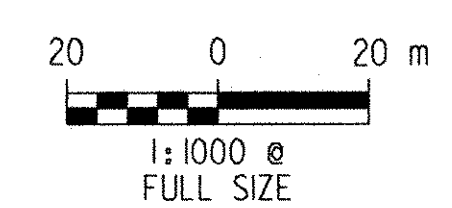

**CONSTRUCTION SEQUENCING PLAN PHASE 1**

SURVEYED BY	C.H.A. & V.S.E.	DATE	12/93
DESIGNED BY	D.W.E.	DATE	2/04
DRAWN BY	C.A.K.	DATE	2/04
CHECKED BY	D.E.G.	DATE	2/04
DESIGN FILE NO.	CSP01.DGN		
PROJ. NAME	BENNINGTON - HOOSICK D.P.I. 0146(I) C/6		
PROJ. NO.	P.I.N. 1306.60		
DWG NO.	CSP-1	SHEET	24 OF 83

FILE NAME = ur\5116\vaot\contract6\esp01.dgn  
 DATE/TIME = 2/16/2004  
 USER = 2225

DATUM	
VERTICAL	NAVD 88
HORIZONTAL	NAD 83 (1992)