


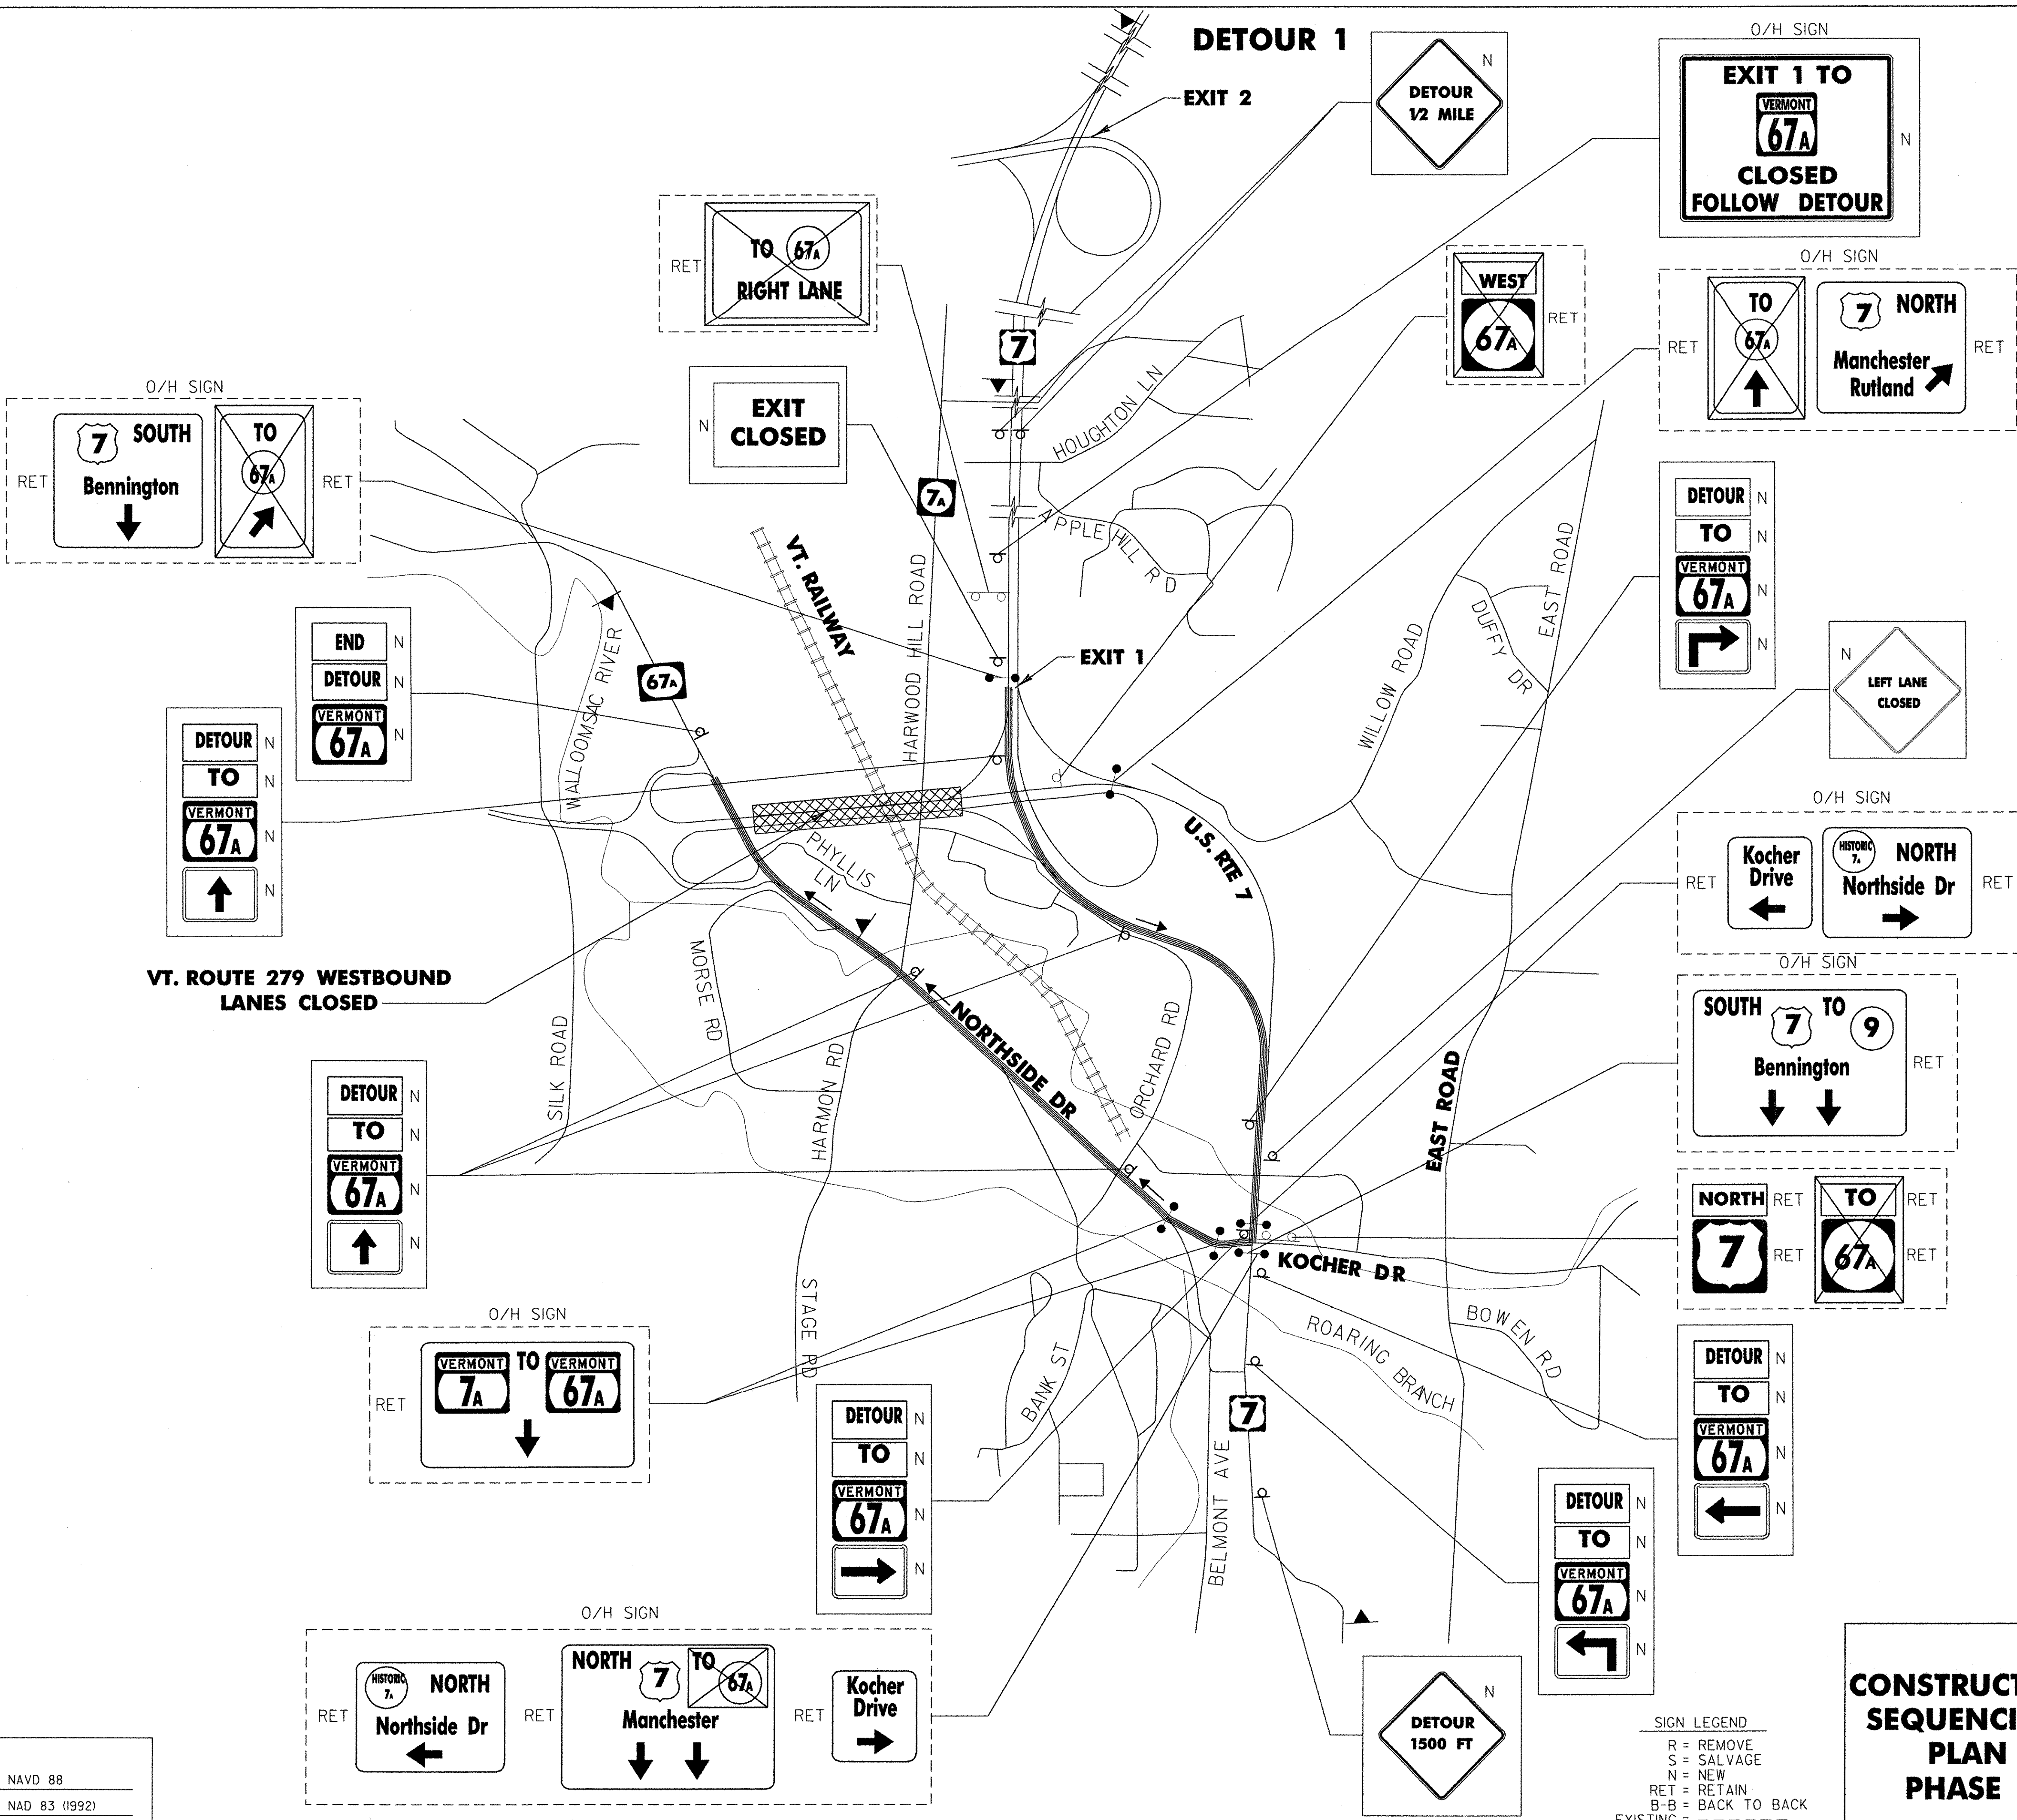

DETOUR 1



VT. ROUTE 279 WESTBOUND LANES CLOSED

LEGEND

- TRAFFIC DETOUR
- PORTABLE CHANGEABLE MESSAGE SIGN
- COVER SIGN FACE (OR PORTION THEREOF)
- PROJECT AREA

SIGN LEGEND

- R = REMOVE
- S = SALVAGE
- N = NEW
- RET = RETAIN
- B-B = BACK TO BACK
- EXISTING =
- NEW =

CONSTRUCTION SEQUENCING PLAN PHASE 1

SURVEYED BY	C.H.A. & V.S.E.	DATE	12/93
DESIGNED BY	D.W.E.	DATE	2/04
DRAWN BY	C.A.K.	DATE	2/04
CHECKED BY	D.E.G.	DATE	2/04
DESIGN FILE NO.	DETPLOI.DGN		
PROJ. NAME	BENNINGTON - HOOSICK D.P.I. 0146(I) C/6		
PROJ. NO.	P.I.N. 1306.60		
DWG NO.	CSP-4	SHEET	27 OF 83

FILE NAME = u:\5116\vsot\contr-act6\detp101.dgn
 DATE / TIME = 2/2/04 2:22:5

DATUM

VERTICAL	NAVD 88
HORIZONTAL	NAD 83 (1992)