


DETOUR 2

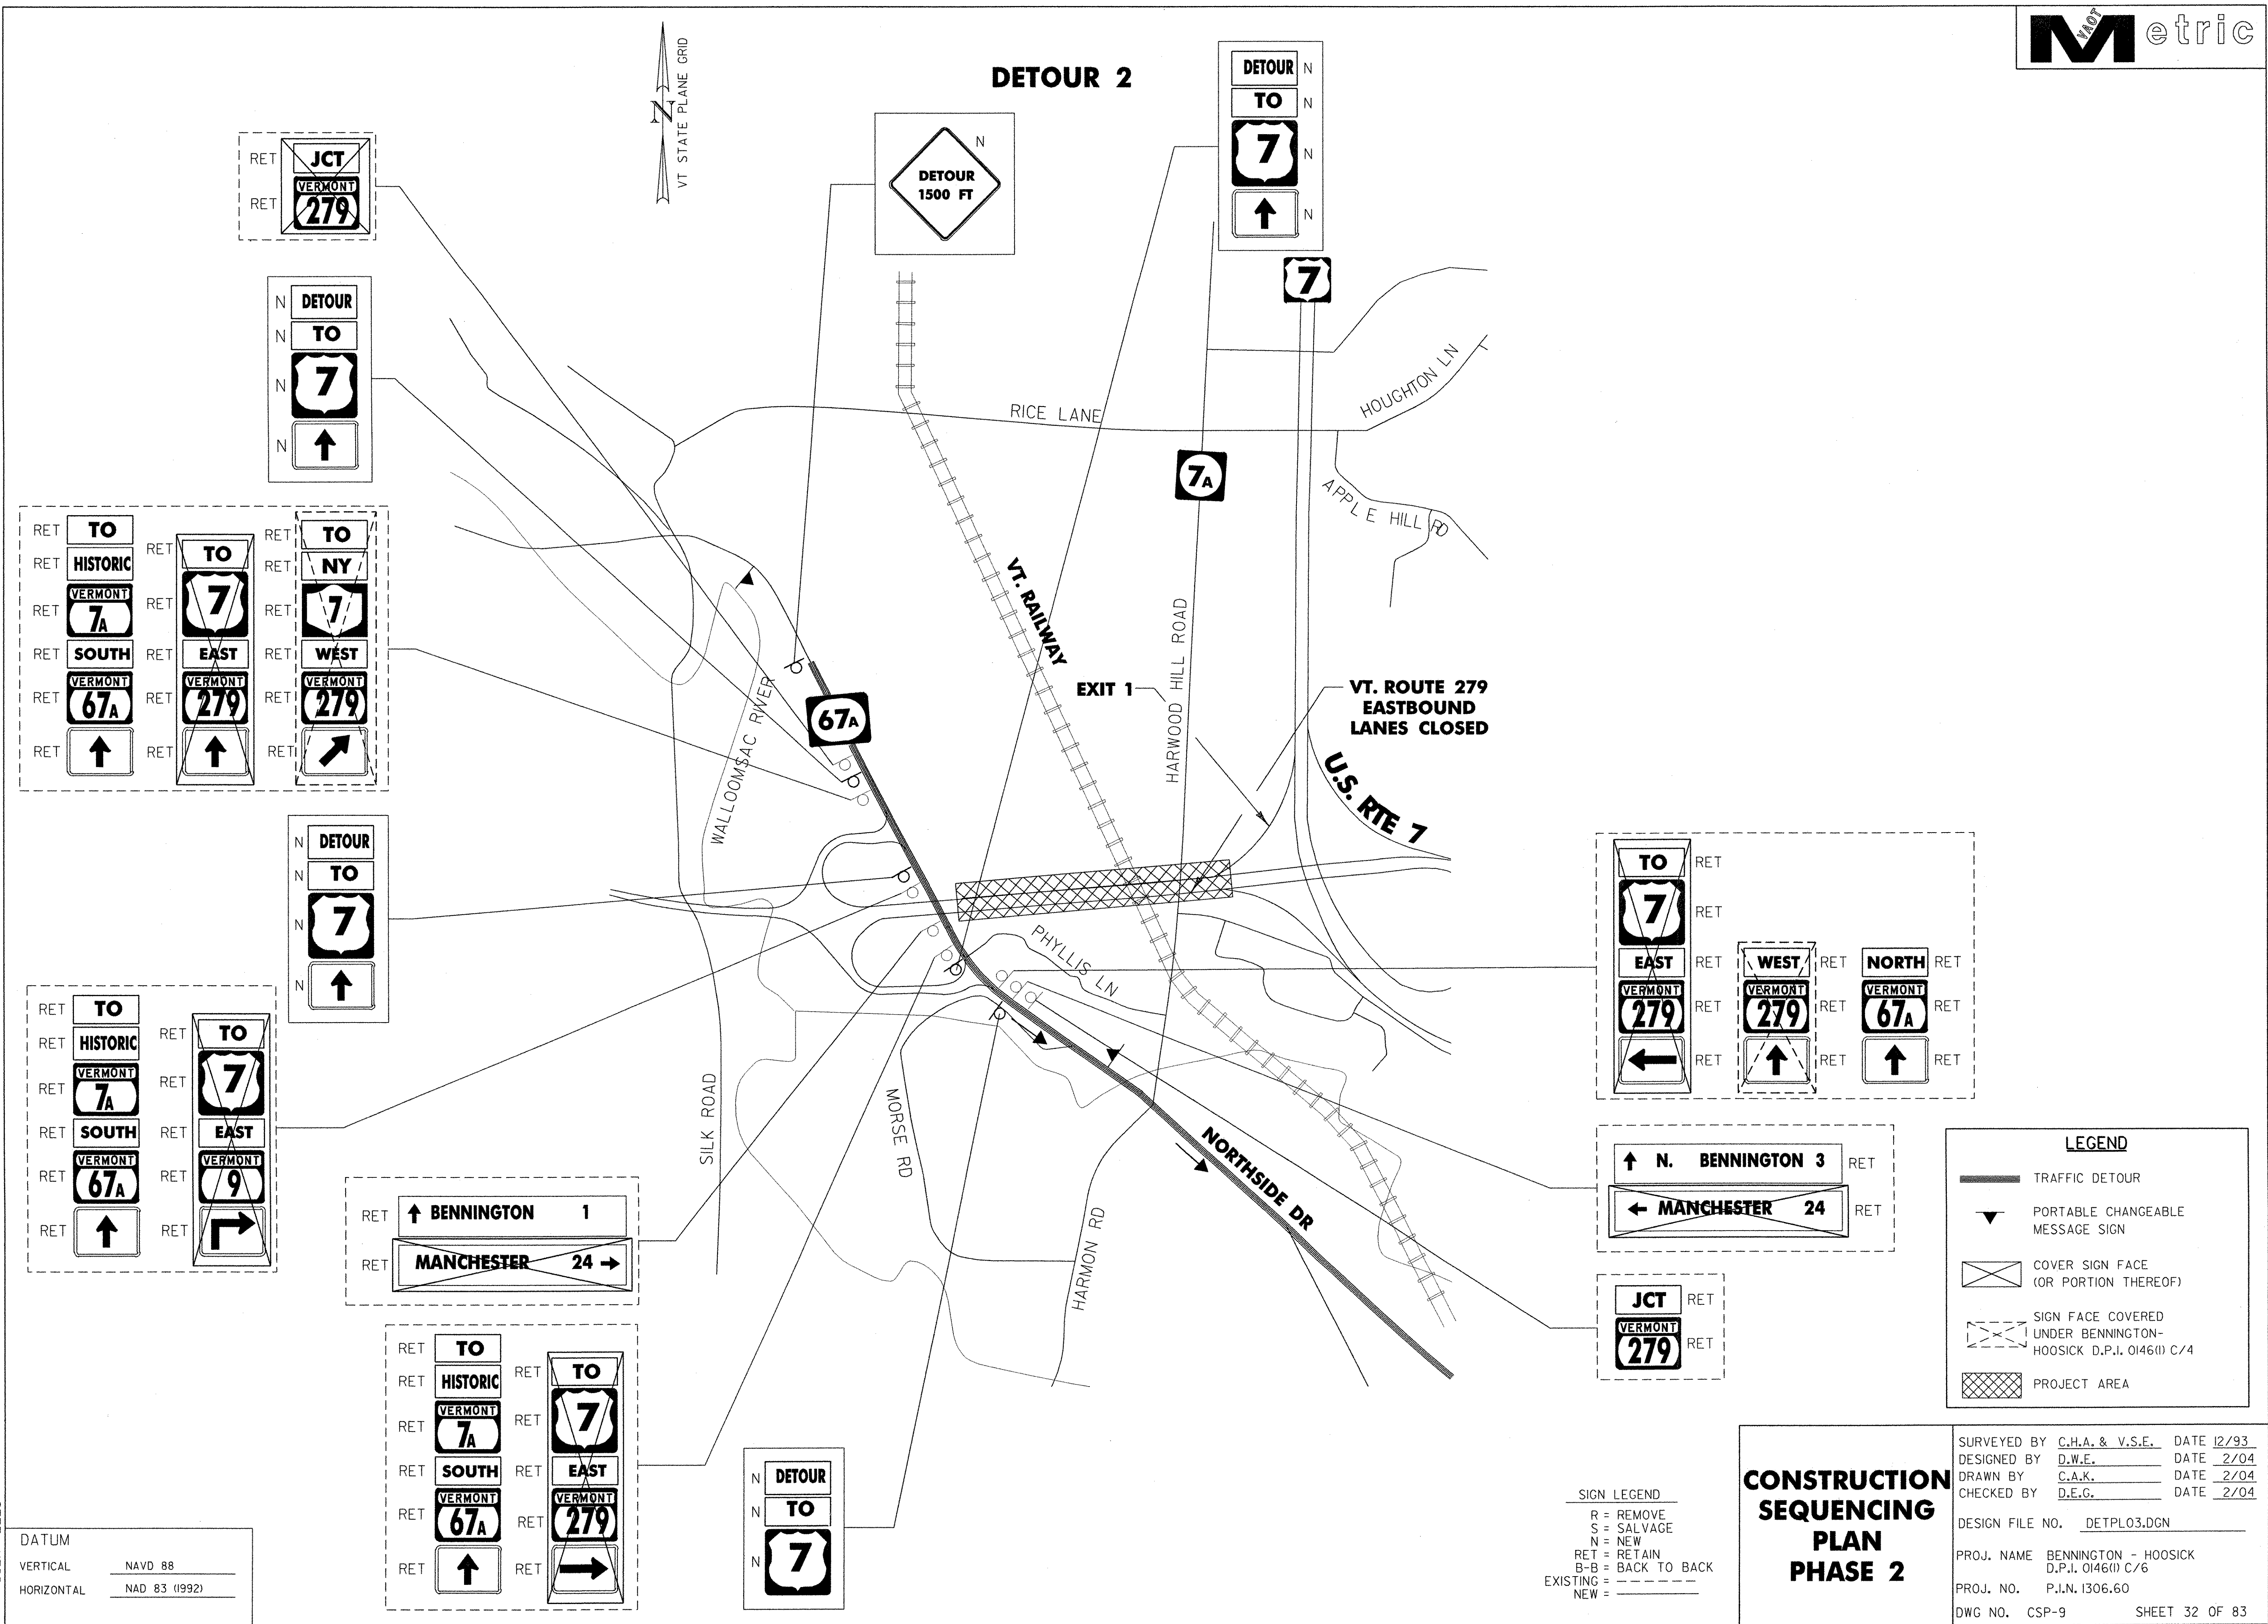

RET **JCT** RET
RET **VERMONT 279** RET

N **DETOUR** N
N **TO** N
N **7** N
N **↑** N

RET TO RET	RET TO RET	RET TO RET
RET HISTORIC RET	RET 7 RET	RET NY RET
RET VERMONT 7A RET	RET EAST RET	RET WEST RET
RET SOUTH RET	RET VERMONT 279 RET	RET VERMONT 279 RET
RET VERMONT 67A RET	RET ↑ RET	RET ↗ RET
RET ↑ RET	RET ↑ RET	RET ↗ RET

N **DETOUR** N
N **TO** N
N **7** N
N **↑** N

RET TO RET	RET TO RET
RET HISTORIC RET	RET 7 RET
RET VERMONT 7A RET	RET EAST RET
RET SOUTH RET	RET VERMONT 9 RET
RET VERMONT 67A RET	RET ↘ RET
RET ↑ RET	RET ↘ RET

RET **↑ BENNINGTON 1** RET

RET **MANCHESTER 24 →** RET

RET TO RET	RET TO RET
RET HISTORIC RET	RET 7 RET
RET VERMONT 7A RET	RET EAST RET
RET SOUTH RET	RET VERMONT 279 RET
RET VERMONT 67A RET	RET ↘ RET
RET ↑ RET	RET ↘ RET

N **DETOUR** N
N **TO** N
N **7** N
N **↑** N

DETOUR N
TO N
7 N
↑ N

RET TO RET	RET WEST RET	RET NORTH RET
RET 7 RET	RET VERMONT 279 RET	RET VERMONT 67A RET
RET EAST RET	RET ↑ RET	RET ↑ RET
RET VERMONT 279 RET	RET ← RET	RET ↑ RET

↑ N. BENNINGTON 3 RET

← MANCHESTER 24 RET

RET **JCT** RET
RET **VERMONT 279** RET

LEGEND

- TRAFFIC DETOUR
- PORTABLE CHANGEABLE MESSAGE SIGN
- COVER SIGN FACE (OR PORTION THEREOF)
- SIGN FACE COVERED UNDER BENNINGTON-HOOSICK D.P.I. 0146(II) C/4
- PROJECT AREA

SIGN LEGEND

- R = REMOVE
- S = SALVAGE
- N = NEW
- RET = RETAIN
- B-B = BACK TO BACK
- EXISTING =
- NEW =

CONSTRUCTION SEQUENCING PLAN PHASE 2

SURVEYED BY C.H.A. & V.S.E. DATE 12/93
 DESIGNED BY D.W.E. DATE 2/04
 DRAWN BY C.A.K. DATE 2/04
 CHECKED BY D.E.G. DATE 2/04

DESIGN FILE NO. DETPLO3.DGN

PROJ. NAME BENNINGTON - HOOSICK D.P.I. 0146(II) C/6
 PROJ. NO. P.I.N. 1306.60
 DWG NO. CSP-9 SHEET 32 OF 83

FILE NAME = u:\5116\vaot\contr-act6\detp103.dgn
 DATE/TIME = 2/16/2004
 USER = 2225

DATUM

VERTICAL	NAVD 88
HORIZONTAL	NAD 83 (1992)