


646.614 TEMPORARY 150 mm WHITE LINE (TYPE II TAPE)
 W.B. STA. 17+540.000 - W.B. STA. 17+840.000 SOLID LT (EDGE LINE)
 W.B. STA. 17+615.000 - W.B. STA. 17+840.000 DASHED C (LANE LINE)
 646.615 TEMPORARY 150 mm YELLOW LINE (TYPE II TAPE)
 W.B. STA. 17+540.000 - W.B. STA. 17+840.000 SOLID RT (EDGE LINE)

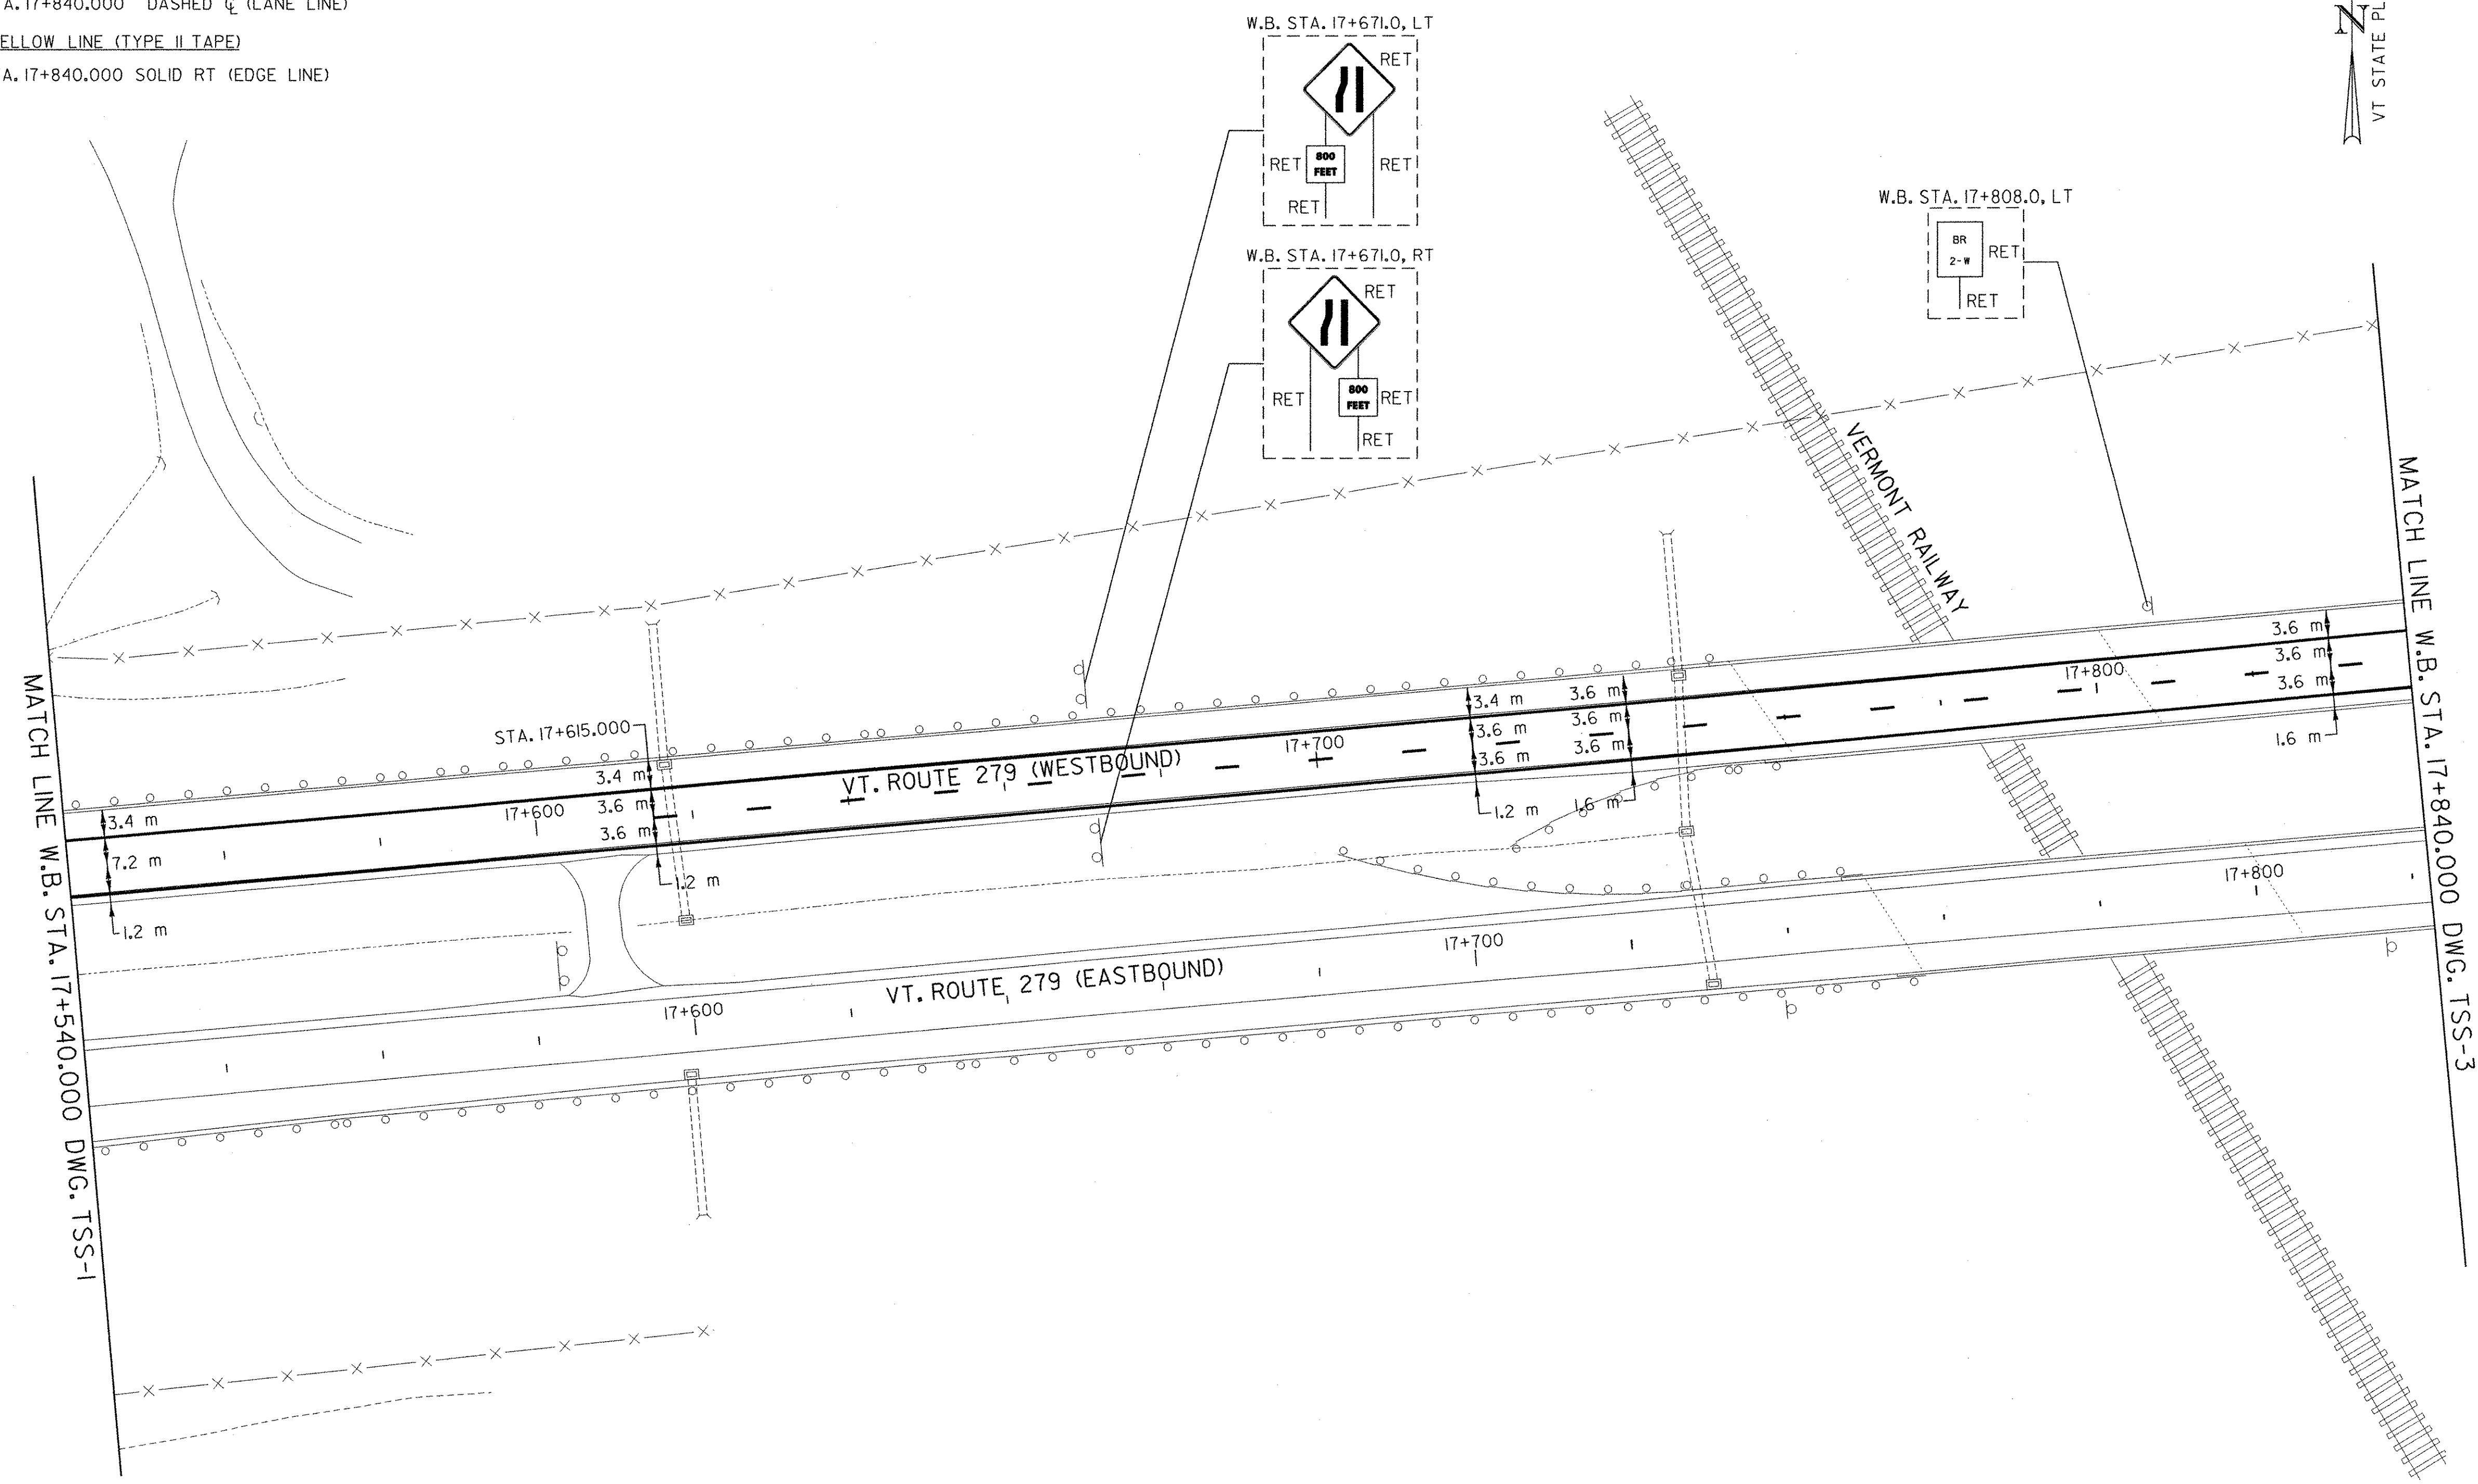


MATCH LINE W.B. STA. 17+540.000 DWG. TSS-1

MATCH LINE W.B. STA. 17+840.000 DWG. TSS-3

SIGN LEGEND

- R = REMOVE
- S = SALVAGE
- N = NEW
- RET = RETAIN
- B-B = BACK TO BACK
- EXISTING = - - - - -
- NEW = _____

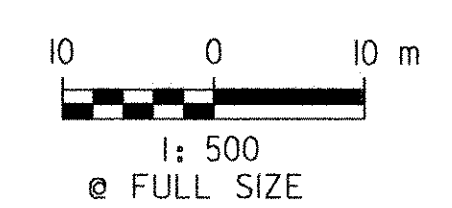

| | | | | |
|--|--|-----------------|------|----------|
| TEMPORARY WESTBOUND SIGNING AND STRIPING PLAN | SURVEYED BY | C.H.A. & V.S.E. | DATE | 12/93 |
| | DESIGNED BY | D.W.E. | DATE | 2/04 |
| | DRAWN BY | C.A.K. | DATE | 2/04 |
| | CHECKED BY | D.E.G. | DATE | 2/04 |
| DESIGN FILE NO. | TSS02.DGN | | | |
| PROJ. NAME | BENNINGTON - HOOSICK D.P.I. 0146(I) C/6 | | | |
| PROJ. NO. | P.I.N. 1306.60 | | | |
| DWG NO. | TSP-2 | SHEET | | 37 OF 83 |

DATUM

| | |
|------------|---------------|
| VERTICAL | NAVD 88 |
| HORIZONTAL | NAD 83 (1992) |

FILE NAME = ur\5116\voort\contract6\tss02.dgn
 DATE = 5/16/2004
 USER = 2225