
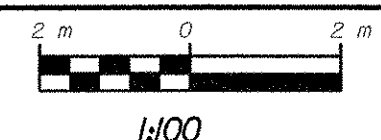
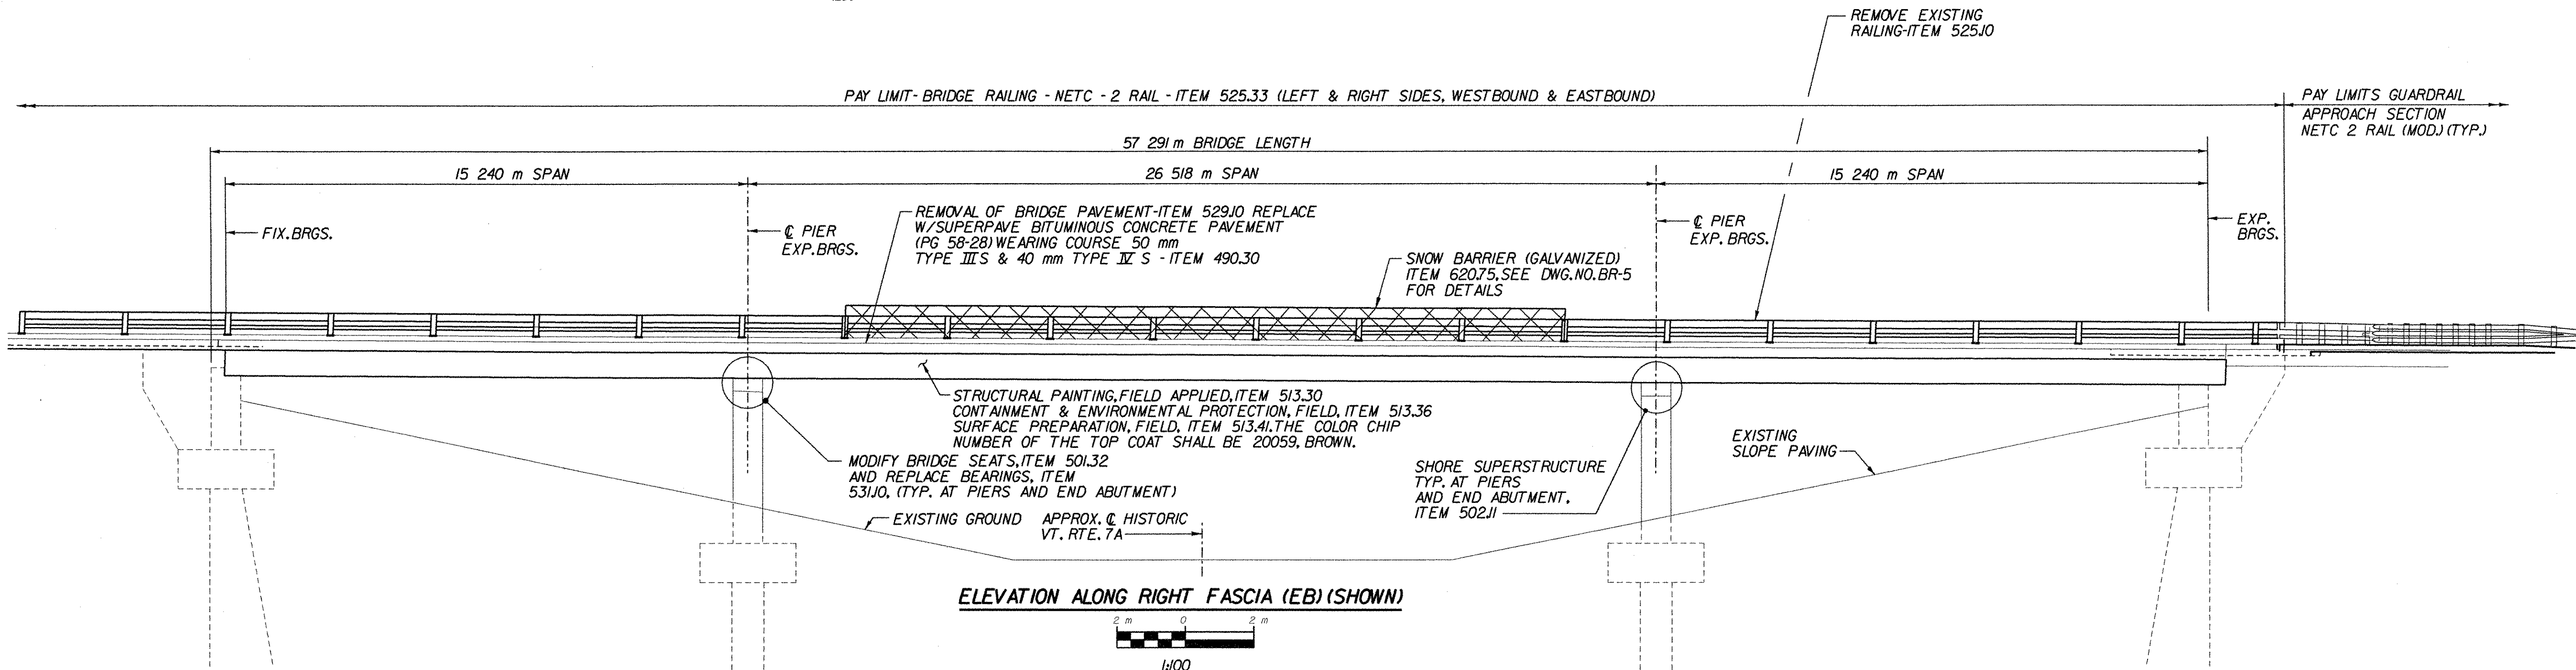


NOTE: UNLESS NOTED OTHERWISE, ALL STATIONS ARE IN KILOMETERS, ALL ELEVATIONS ARE IN METERS, AND ALL DIMENSIONS ARE IN MILLIMETERS.

THESE CONTRACT DOCUMENTS HAVE BEEN PREPARED BASED ON LIMITED FIELD INVESTIGATION AND RECORD DRAWINGS AVAILABLE AT THE TIME. ACTUAL FIELD CONDITIONS MAY REQUIRE MODIFICATIONS TO THE CONSTRUCTION DETAILS AND WORK QUANTITIES. THE CONTRACTOR SHALL PERFORM THE WORK IN ACCORDANCE WITH FIELD CONDITIONS. ALL DIMENSIONS AND JOINT LOCATIONS SHALL BE FIELD CHECKED BY THE CONTRACTOR PRIOR TO SUBMISSION OF FABRICATION DRAWINGS FOR APPROVAL.

LIST OF BRIDGE SHEETS	
BR1200	PLAN AND ELEVATION
BR1201	EXISTING TRANSVERSE BRIDGE SECTIONS
BR1202	BRIDGE QUANTITY SHEET
BR1203	BRIDGE RAILING AND CURB DETAILS
BR1204	EXPANSION JOINTS AT EAST ABUTMENTS
BR1205	JOINT DETAILS
BR1206	BEARING LAYOUT PLAN AND DETAILS
BR1207	BEARING DETAILS
BR1208	PEDESTAL DETAILS

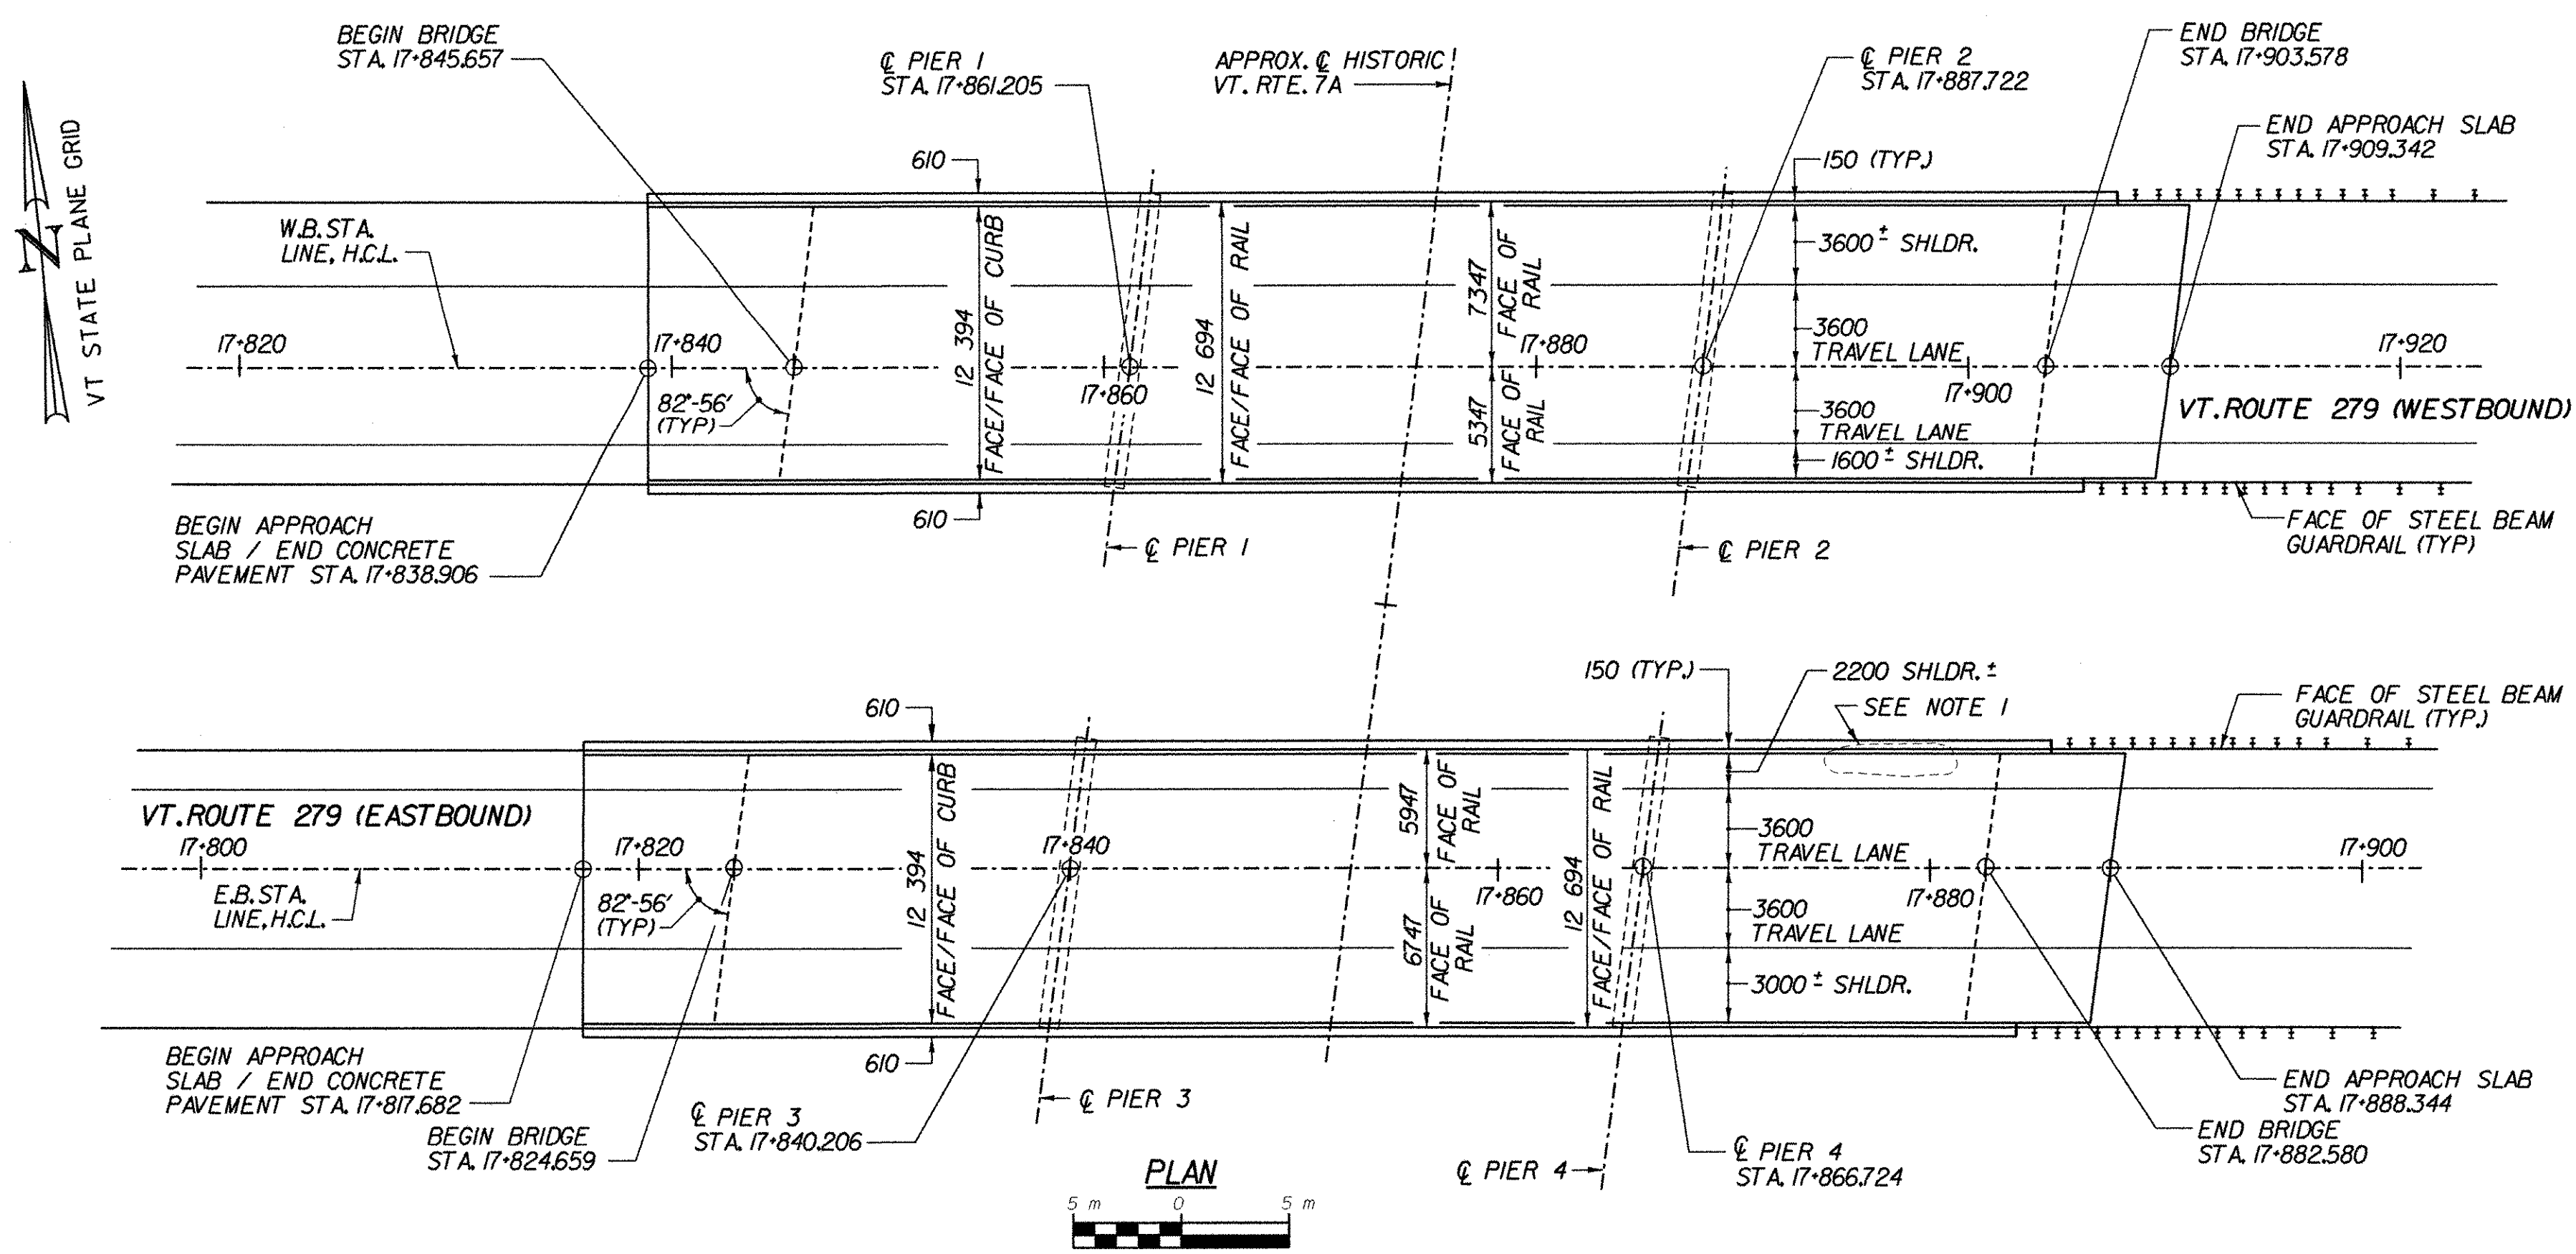

- MAJOR WORK ITEMS:**
1. REMOVE EXISTING RAILING AND REPLACE WITH BRIDGE RAILING - NETC 2 RAIL.
 2. REMOVE EXISTING BRIDGE CURB AND REPLACE WITH CONCRETE CURB.
 3. REMOVE EXISTING BITUMINOUS PAVEMENT AND REPLACE WITH SUPERPAVE BITUMINOUS PAVEMENT.
 4. REPAIR CONCRETE DECK AS NEEDED.
 5. CLEAN AND PAINT SUPERSTRUCTURE.
 6. SHORE SUPERSTRUCTURE, MODIFY PIER AND END ABUTMENT BRIDGE SEATS, AND REPLACE ALL PIER AND END ABUTMENT BEARINGS

NOTE:
 1. SETTLED PAVERS TO BE RESET ITEM 613.20, AS DIRECTED BY RESIDENT ENGINEER.
 SPALLED PAVERS TO BE REPLACED, ITEM 613.20, AS DIRECTED BY RESIDENT ENGINEER.

**STATE OF VERMONT
 AGENCY OF TRANSPORTATION**

Town Of	BENNINGTON	Bridge No.	BR1200
Highway No.	VT. RTE. 279	Log Sta.	
		Surv. Sta.	17+853
VT. RTE. 279 OVER HISTORIC VT. ROUTE 7A			
PLAN AND ELEVATION			
Designed By	D. STECIAK	Drawn by	K. RAPELLO
Checked By	M. W. OLSTAD	Date	02/04
		Bridge Design Supervisor	M. W. OLSTAD
		Date	02/04
PROJECT	BENNINGTON-HOOSICK	PROJECT NO.	D.P.I. 0146(1) C/6
I.C.C. Info.			
Bridge Sheet No.	BR1200	Sheet	75 OF 83

CHA CLOUGH, HARBOUR & ASSOCIATES LLP
 ENGINEERS, SURVEYORS, PLANNERS & LANDSCAPE ARCHITECTS
 WINNERS CIRCLE - ALBANY, NEW YORK - 12205
 518-453-4500

FILE NAME = s:\12002\mstn\frna\7a\brg\7a-pl.e.plt
 DATE/TIME = 2/17/2004
 USER = 2225