


**LEGEND**

AMC.01 (9)		DECIDUOUS SHRUB GROUPING WITH PLANT TYPE AND (QUANTITY)		EXISTING DECIDUOUS TREE
AR.01 (3)		DECIDUOUS TREE GROUPING WITH PLANT TYPE AND (QUANTITY)		EXISTING EVERGREEN TREE
AC.01 (4)		EVERGREEN TREE GROUPING WITH PLANT TYPE AND (QUANTITY)		TOE OF SLOPE
		WILDFLOWER MIX PLANTING BY VAOT		LIMIT OF CUT
		NORTHEAST WETLAND GRASS SEED MIX./ STREAMBANK RESTORATION AREA SEE NOTE 2, THIS SHEET		TREELINE
				PROPERTY LINE
				R.O.W.
				R.O.W. FENCE

**NOTES:**

1. PRECISE LOCATION OF WOODY PLANTINGS IN STREAMBANK RESTORATION AREA (STA 16+800 TO 17+000) TO BE DETERMINED IN THE FIELD AS DIRECTED BY THE RESIDENT ENGINEER IN CONSULTATION WITH VAOT'S FIELD NATURALIST AT THE TIME OF PLANTING, AND IN RESPONSE TO THE ACTUAL FIELD CONDITIONS AT THAT TIME.
2. ENTIRE AREA WITHIN LIMITS OF CONSTRUCTION FOR THE STREAMBANK RESTORATION AREA (STA 16+800 TO 17+000) HAS BEEN SEEDDED WITH NORTHEAST WETLAND GRASS SEED MIX AND MULCHED WITH STRAW (NOT HAY). NO FURTHER SEEDING REQUIRED UNLESS THE SEEDDED AREA IS DISTURBED BY THE CONTRACTOR.
3. IN THE VICINITY OF STA 16+900, A NEWLY FORMED (2003) STREAM CHANNEL HAS CREATED AN ISLAND EAST OF THE NEW CHANNEL. AS PART OF THE 'DETAILED PLANTING SCHEDULE', THE CONTRACTOR SHALL INCLUDE A PLAN FOR ACCESSING THIS ISLAND AND CARRYING OUT THE REQUIRED PLANTING OPERATIONS IN A LOW IMPACT, ENVIRONMENTALLY SENSITIVE MANNER AS APPROVED BY THE RESIDENT ENGINEER.

DATUM	
VERTICAL	NAVD 88
HORIZONTAL	NAD 83 (1992)

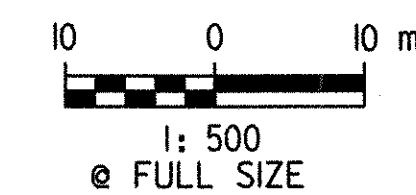

**CONTRACT PLANS**

**LANDSCAPE PLAN**

SURVEYED BY	C.H.A. & V.S.E.	DATE	12/93
DESIGNED BY	J.A.S./C.W.B.	DATE	1/04
DRAWN BY	K.R.K.	DATE	2/26/04
CHECKED BY	J.A.S.	DATE	2/26/04
DESIGN FILE NO.	R13464-PROJECT.dgn		
PROJ. NAME	BENNINGTON - HOOSICK D.P.I. 0146(1)C/7		
DWG. NO. L8	SHEET	9	OF 13

PROJECT.dgn 03/23/2004 10:52:29 AM