



MATCH TO SHEET L8

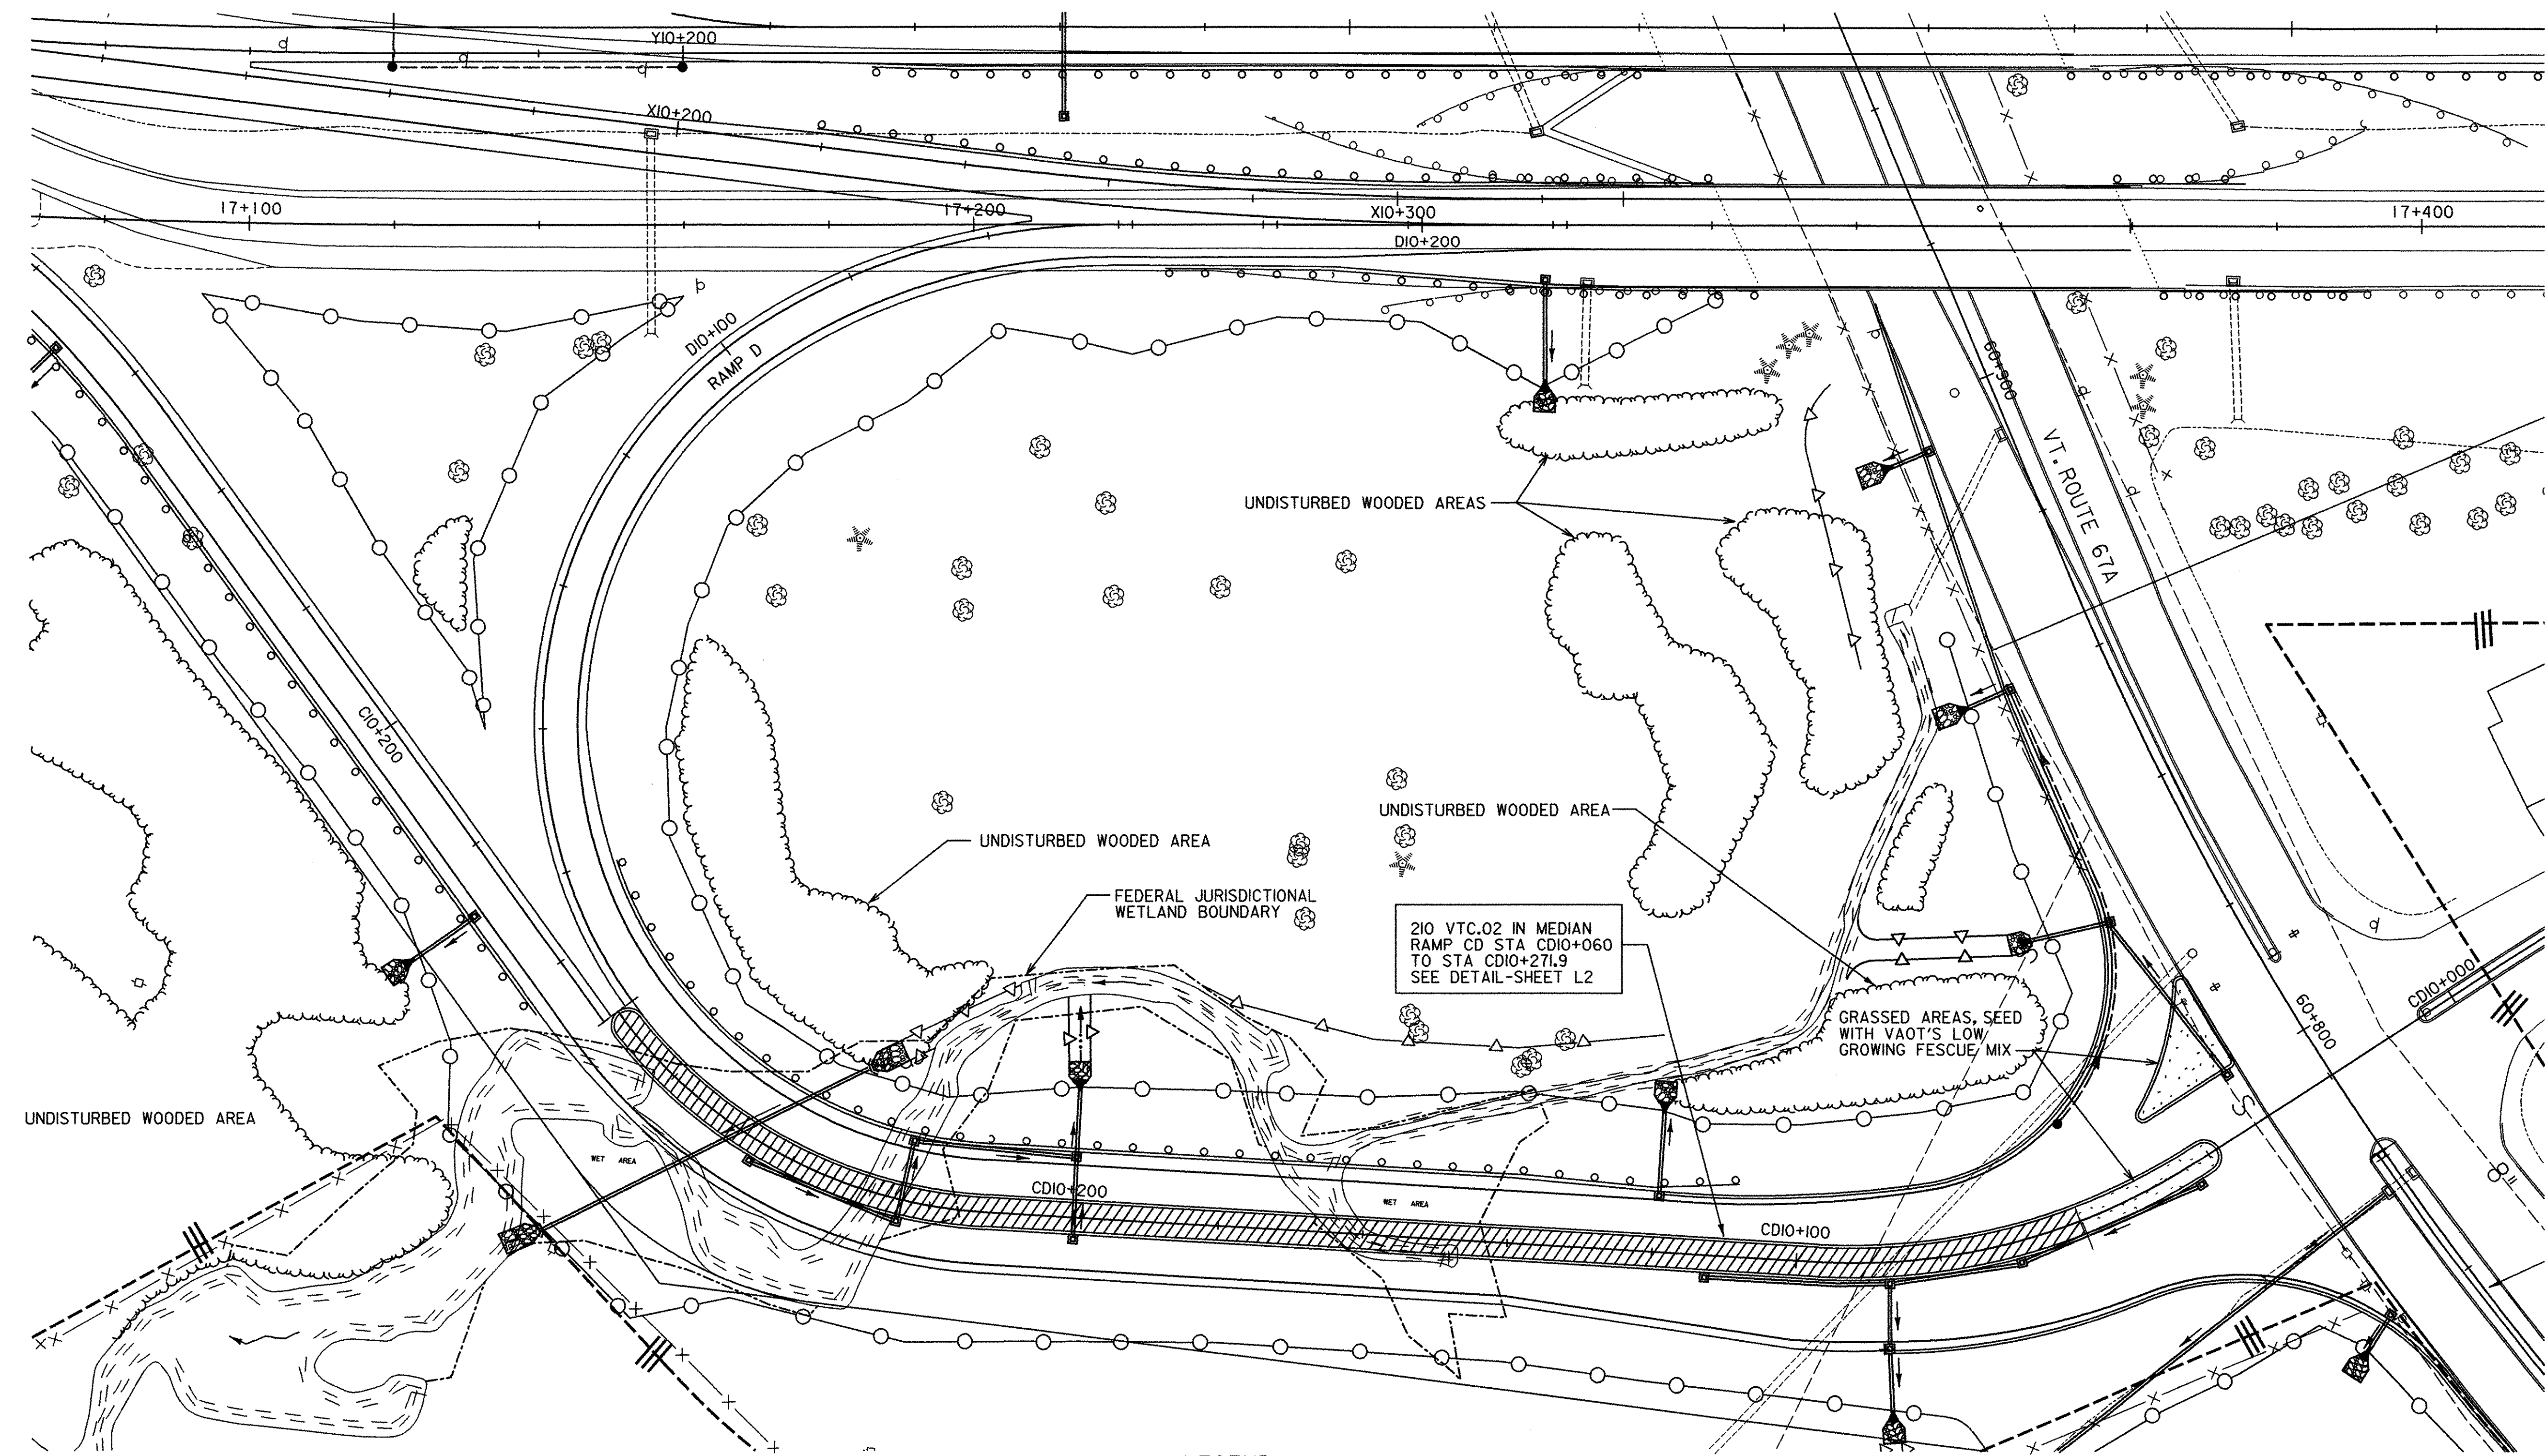

**LEGEND**

- |            |  |  |  |                               |
|------------|--|--|--|-------------------------------|
| AMC.01 (9) |  | DECIDUOUS SHRUB GROUPING WITH PLANT TYPE AND (QUANTITY)        |  | EXISTING DECIDUOUS TREE       |
| AR.01 (3)  |  | DECIDUOUS TREE GROUPING WITH PLANT TYPE AND (QUANTITY)         |  | EXISTING EVERGREEN TREE       |
| AC.01 (4)  |  | EVERGREEN TREE GROUPING WITH PLANT TYPE AND (QUANTITY)         |  | TOE OF SLOPE                  |
|            |  | WILDFLOWER MIX PLANTING BY VAOT                                |  | LIMIT OF CUT                  |
|            |  | NORTHEAST WETLAND GRASS SEED MIX / STREAMBANK RESTORATION AREA |  | TREELINE                      |
|            |  |  |  | R.O.W.                        |
|            |  |  |  | R.O.W. FENCE                  |
|            |  |  |  | VAOT'S LOW GROWING FESCUE MIX |
|            |  |  |  | MEDIAN PLANTING               |

DATUM  
 VERTICAL NAVD 88  
 HORIZONTAL NAD 83 (1992)

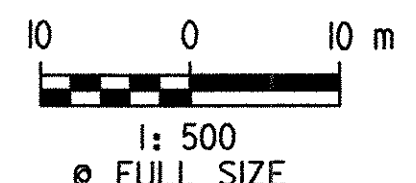

**CONTRACT PLANS**

**LANDSCAPE PLAN**

SURVEYED BY C.H.A. & V.S.E. DATE 12/93  
 DESIGNED BY J.A.S. DATE 01/04  
 DRAWN BY K.R.K. DATE 2/26/04  
 CHECKED BY J.K.B. DATE 2/26/04  
 DESIGN FILE NO. R13464-PROJECT.dgn  
 PROJ. NAME BENNINGTON - HOOSICK  
 D.P.I. 0146(1)C/7  
 DWG. NO. L10 SHEET 11 OF 13

PROJECT.dgn 03/12/2004 10:51:39 AM