


CONSTRUCTION APPROACH SIGNING

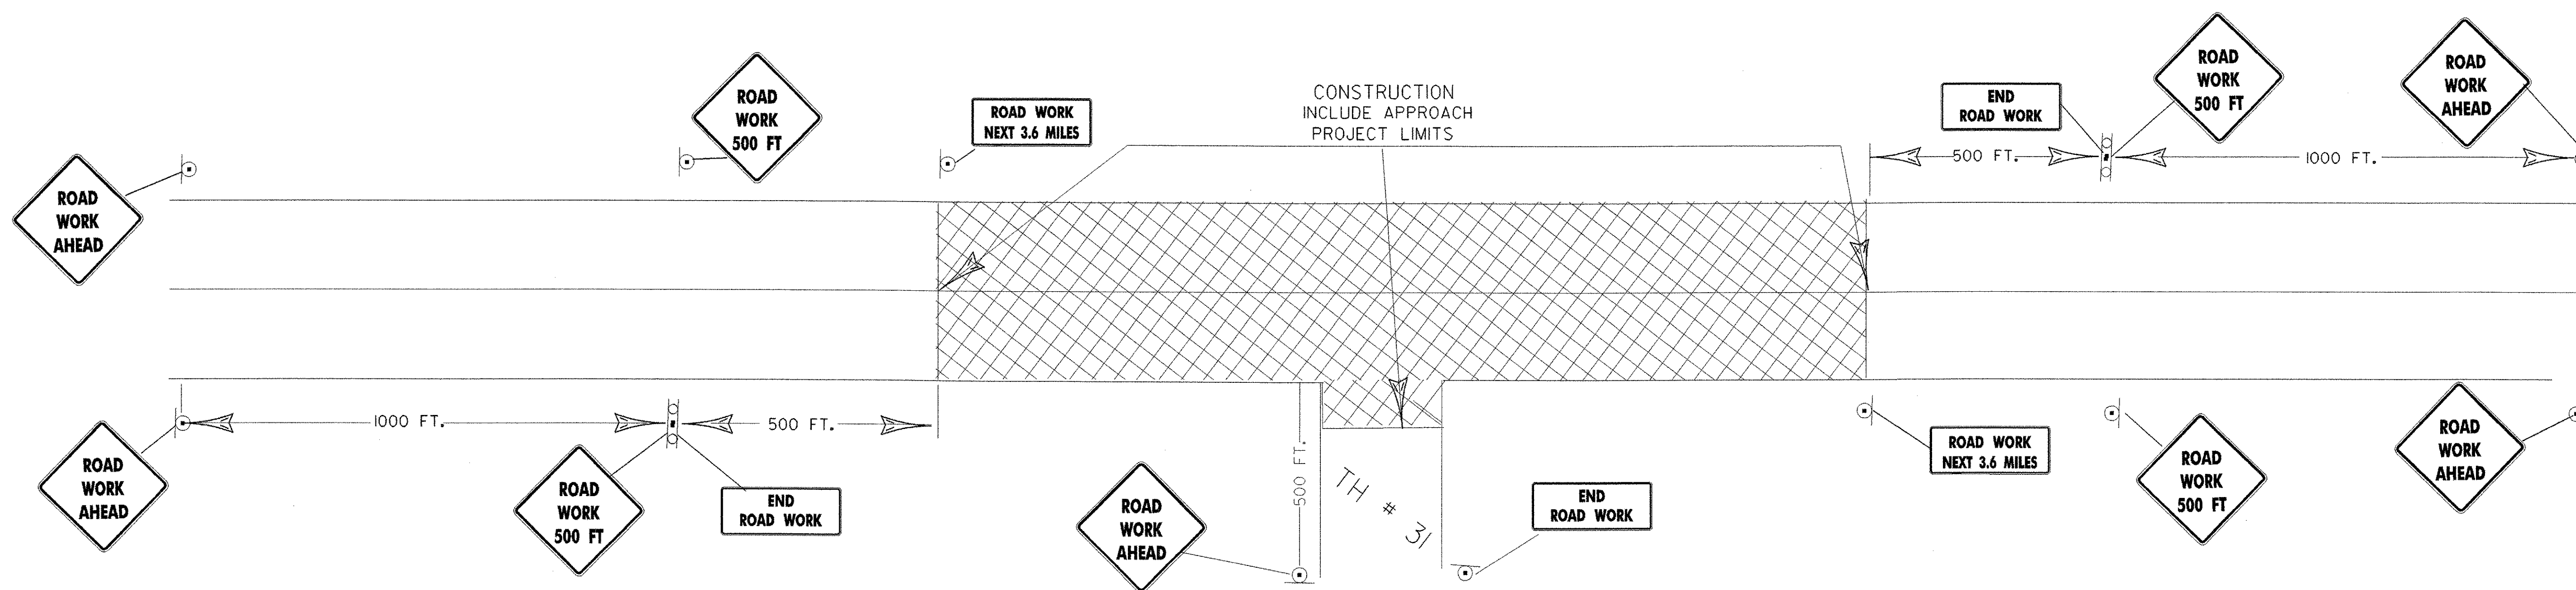

FOR REFERENCE ONLY

SHEET NAME: MISCELLANEOUS TYPICAL SHEET	
PROJECT NAME: SEARSBURG-WILMINGTON	
PROJECT NUMBER: NHF 010-I(18) C-1	
PROJECT LEADER: J. BROWN	DRAWN BY: SQUAD B
DESIGNED BY: J. BROWN	CHECKED BY: SOAUD B
FILE NAME: 78d096/design/dd096typ.dgn	PLOT DATE: 21-JAN-2004
IPARM FILE NAME: landtyp03.i	SHEET 4 OF 30

NOT TO SCALE