


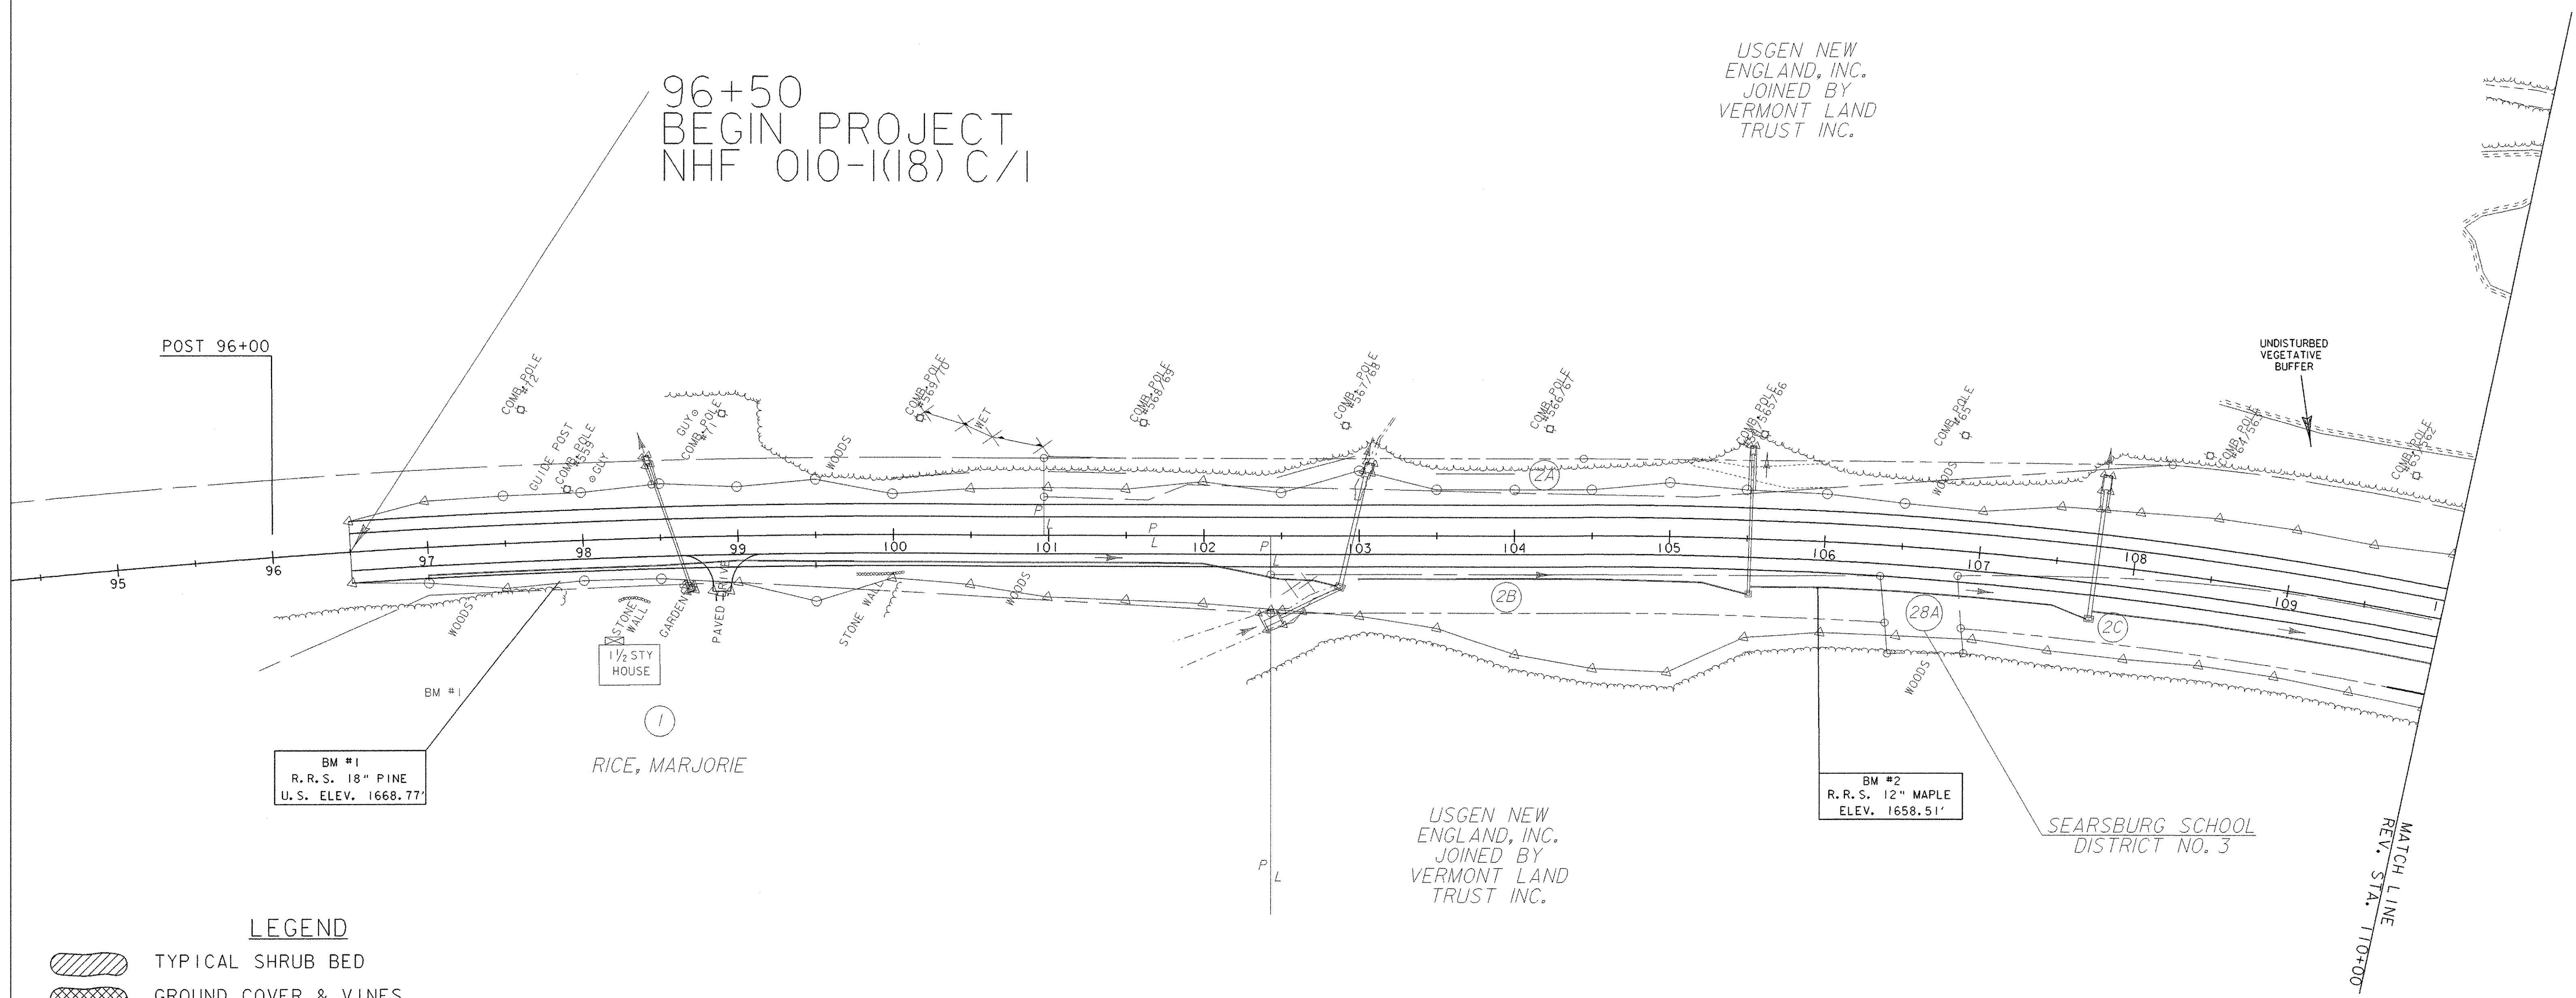

96+50
BEGIN PROJECT
NH 010-1(18) C/1


USGEN NEW ENGLAND, INC.
JOINED BY VERMONT LAND TRUST INC.



LEGEND

- TYPICAL SHRUB BED
- GROUND COVER & VINES
- EMBANKMENT PLANTING
- PLANTING POCKET
- PLANTING BED OVER GEO-GRID
- PROPOSED DECIDUOUS TREE (SMALL)
- PROPOSED DECIDUOUS TREE
- PROPOSED EVERGREEN TREE
- EDGE OF TREE LINE

*NOTE:
1. EXTRA TOPSOIL SHALL BE USED AT THE DISCRETION OF THE ENGINEER.

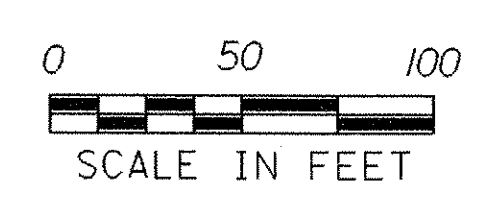

FOR LANDSCAPE ONLY	
SHEET NAME:	PLAN VIEW SHEET
PROJECT NAME:	SEARSBURG-WILMINGTON
PROJECT NUMBER:	NHF 010-1(18) C-1
PROJECT LEADER: J. BROWN	DRAWN BY: SQUAD B
DESIGNED BY: J. BROWN	CHECKED BY: SQUAD B
FILE NAME: 78d096/design/landbdr.dgn	PLOT DATE: 21-JAN-2004
IPARM FILE NAME: land01.i	SHEET 7 OF 30