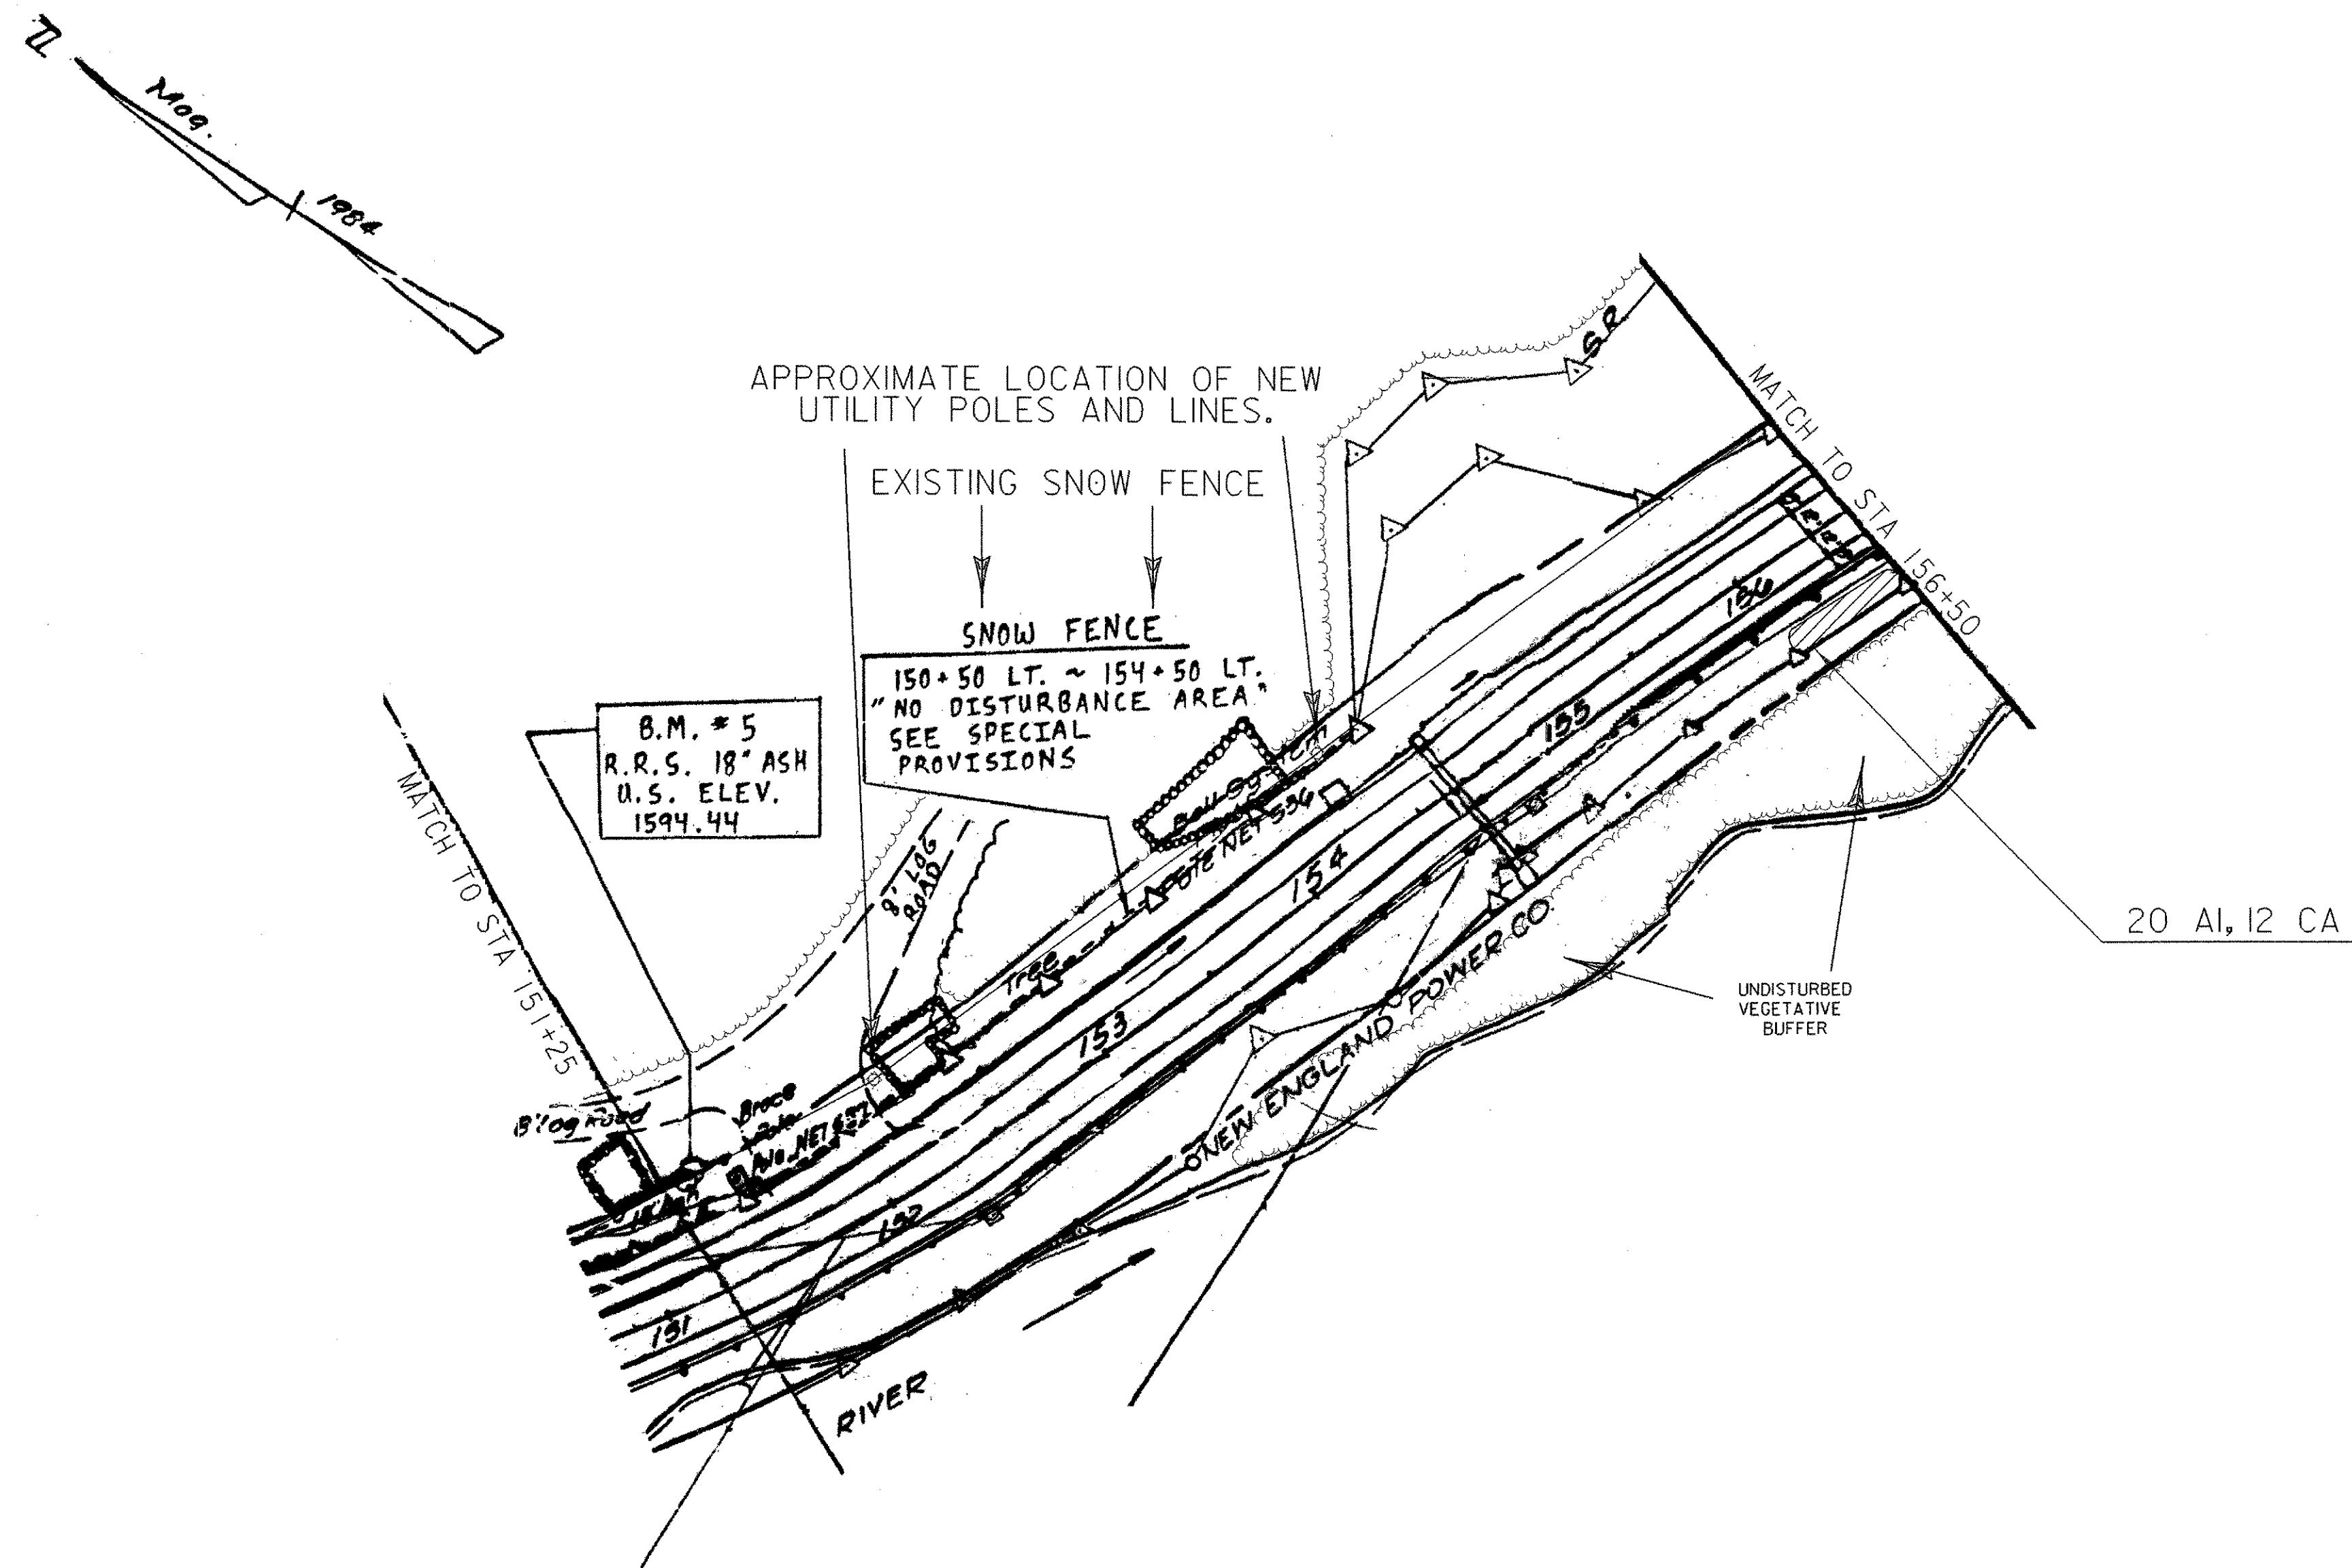
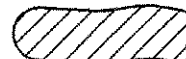

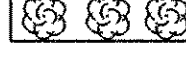




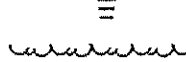



SHRUB BED (SEE LANDSCAPE DETAIL & TYPICAL SHEETS)
 STA 156+00 TO 156+50 RT (20 AI, 12 CA)



LEGEND

-  TYPICAL SHRUB BED
-  GROUND COVER & VINES
-  EMBANKMENT PLANTING
-  PLANTING POCKET
-  PLANTING BED OVER GEO-GRID
-  PROPOSED DECIDUOUS TREE (SMALL)
-  PROPOSED DECIDUOUS TREE
-  PROPOSED EVERGREEN TREE
-  EDGE OF TREE LINE

*NOTE:
 1. EXTRA TOPSOIL SHALL BE USED AT THE DISCRETION OF THE ENGINEER.



SCALE IN FEET

FOR LANDSCAPE ONLY

SHEET NAME: PLAN VIEW SHEET	
PROJECT NAME: SEARSBURG-WILMINGTON	
PROJECT NUMBER: NHF 010-1(18) C-1	
PROJECT LEADER: J. BROWN	DRAWN BY: SQUAD B
DESIGNED BY: J. BROWN	CHECKED BY: SQUAD B
FILE NAME: 78d096/design/landnu1.dgn	PLOT DATE: 21-JAN-2004
IPARM FILE NAME: land05.i	SHEET 11 OF 30