



SHRUB BED (SEE LANDSCAPE DETAIL & TYPICAL SHEETS)  
 STA 156+50 TO 158+00 RT (60 AI, 30 CA)

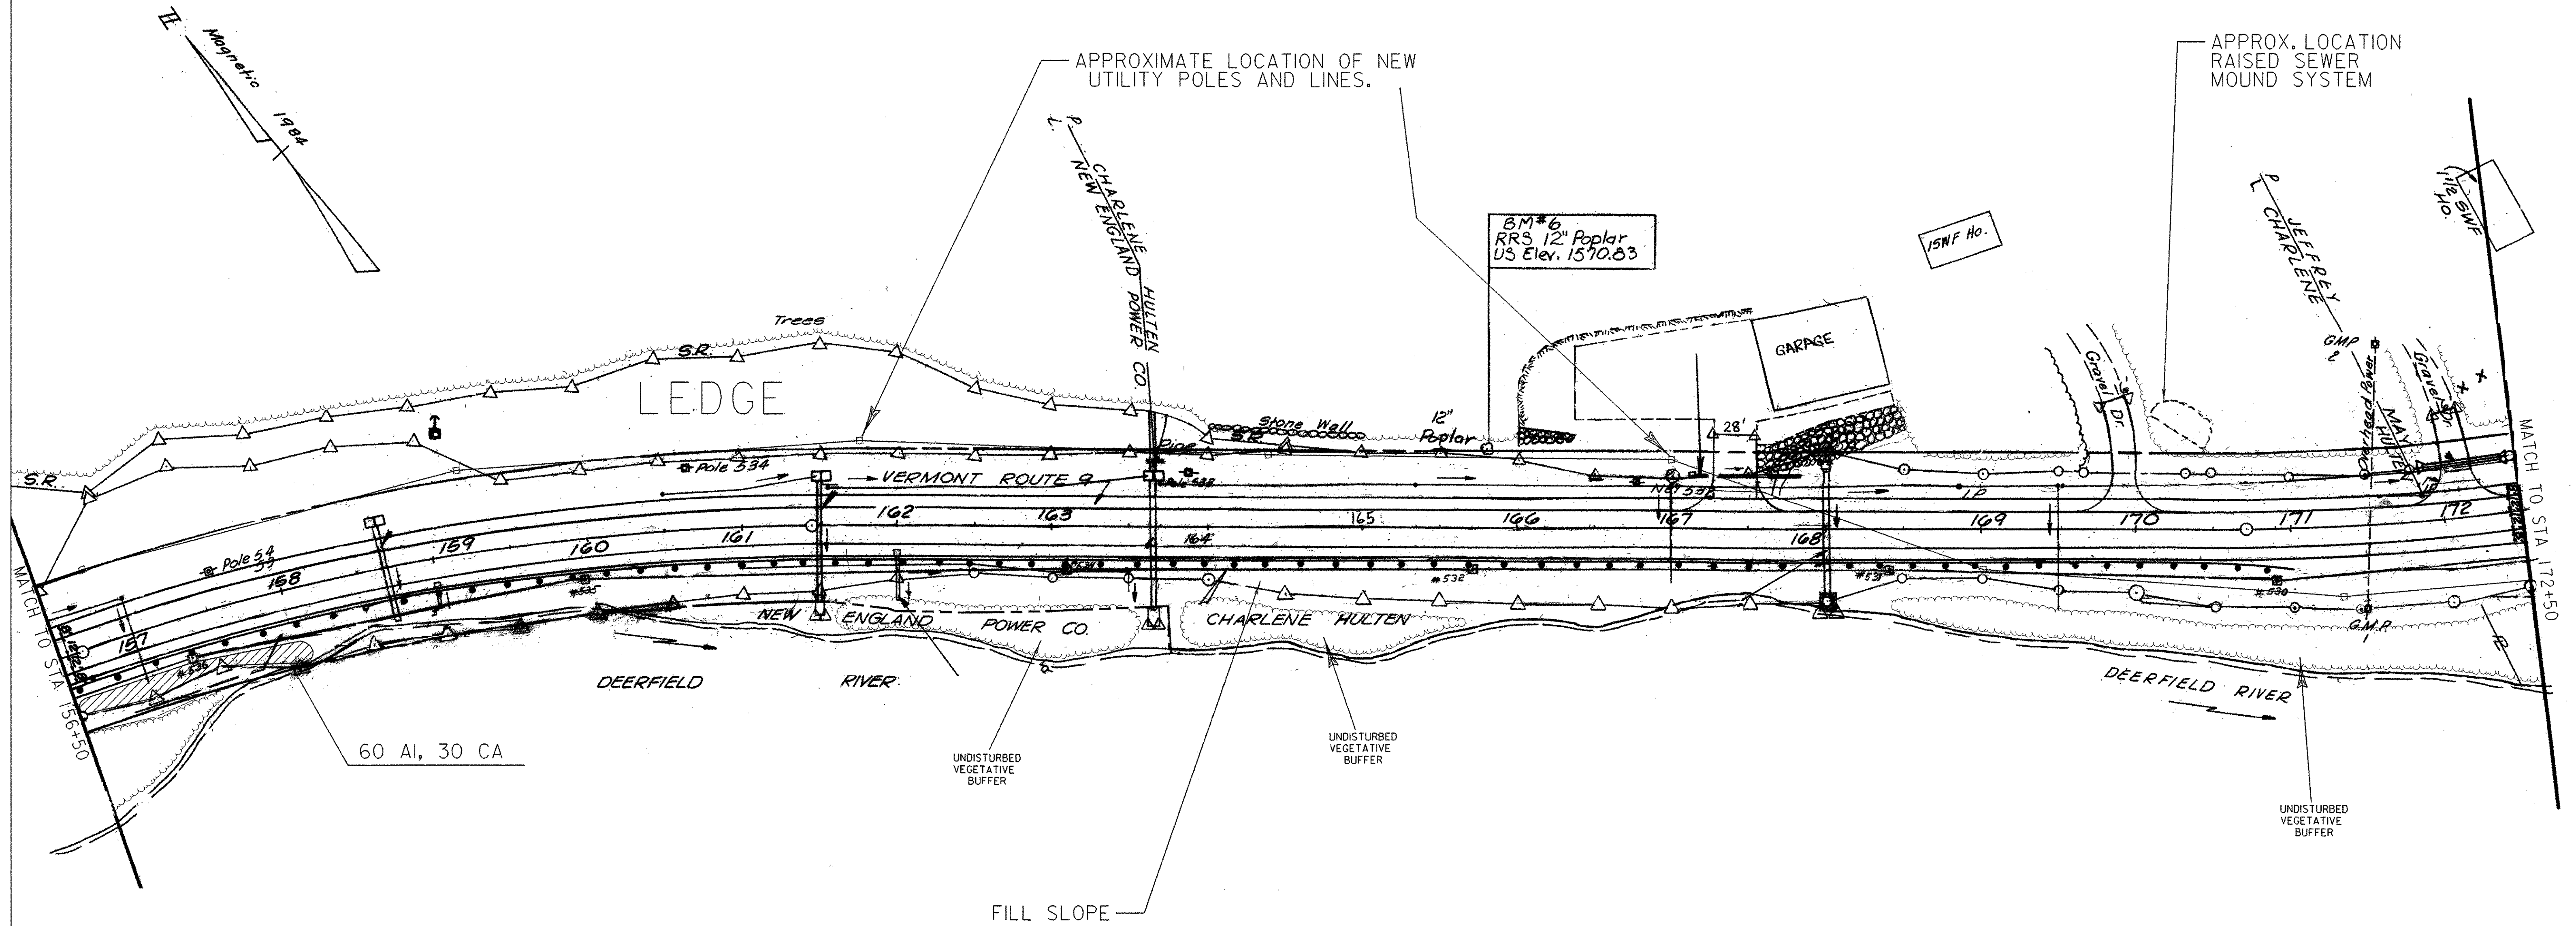

LEGEND

- TYPICAL SHRUB BED
- GROUND COVER & VINES
- EMBANKMENT PLANTING
- PLANTING POCKET
- PLANTING BED OVER GEO-GRID
- PROPOSED DECIDUOUS TREE (SMALL)
- PROPOSED DECIDUOUS TREE
- PROPOSED EVERGREEN TREE
- EDGE OF TREE LINE

\*NOTE:  
 1. EXTRA TOPSOIL SHALL BE USED AT THE DISCRETION OF THE ENGINEER.

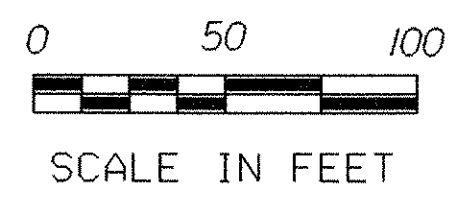

FOR LANDSCAPE ONLY

SHEET NAME:	PLAN VIEW SHEET
PROJECT NAME:	SEARSBURG-WILMINGTON
PROJECT NUMBER:	NHF 010-1(18) C-1
PROJECT LEADER:	J. BROWN
DESIGNED BY:	J. BROWN
FILE NAME:	78d096/design/landnu1.dgn
IPARM FILE NAME:	land06.i
DRAWN BY:	SQUAD B
CHECKED BY:	SQUAD B
PLOT DATE:	21-JAN-2004
SHEET	12 OF 30