

NOTES FOR PLANTING POCKET TYPE "A,B&C":


1. LOCATIONS ARE APPROXIMATE. FINAL LOCATION AND ELEVATIONS TO BE DETERMINED BY THE ENGINEER BASED ON ESTIMATED HIGH WATER FLOOD LEVELS AND SLOPE CONDITIONS.
2. BED SHAPES MAY VARY ACCORDING TO SLOPE AND BASED ON APPROVAL BY THE ENGINEER.
3. BED SHAPES ARE TO BE STAKED AND LAID OUT TO GIVE A NATURAL APPEARANCE.
4. PLANT LAYER AS SHOWN SO THE PLANTS ARE VERTICAL WITH SOIL RIDGE MOUND ON THE DOWNHILL SIDE AS SHOWN..
5. WATER ALL PLANT MATERIAL AT TIME OF PLANTING. EACH TREE UNDER 4' HEIGHT AND EACH SHRUB SHALL RECEIVE A MINIMUM OF 5 GALLONS OF WATER TWICE A WEEK.
6. SLOPE GRADIENT VARIES BETWEEN 1:1.5 AND 1:2.
7. 50' LAYOUT FOR PLANTING POCKETS REPEATED A TOTAL OF 14 TIMES OVERALL THROUGHOUT THE PROJECT.
8. SEE SPECIAL PROVISIONS FOR 651.18 FERTILIZER (MOD), THE APPLICATION OF MYCORRHIZAL FUNGI PER MANUFACTURER'S RECOMMENDATIONS AND 651.35 TOPSOIL (MOD), THE APPLICATION OF COMPOST.

LOCATION OF PLANTING POCKETS

STA 228+50 TO STA 229+50 RIGHT- 100': TYPICAL 45' LAYOUT TO BE REPEATED 2 TIMES IN 100'.
 STA 238+00 TO STA 240+00 RIGHT- 200': TYPICAL 45' LAYOUT TO BE REPEATED 4 TIMES IN 200'.
 STA 241+00 TO STA 242+50 RIGHT- 150': TYPICAL 45' LAYOUT TO BE REPEATED 3 TIMES IN 150'.
 STA 244+00 TO STA 246+50 RIGHT- 250': TYPICAL 45' LAYOUT TO BE REPEATED 5 TIMES IN 250'.


TYPICAL PLANT LIST FOR ONE PLANTING POCKET LAYOUT

QTY	KEY	COMMON NAME	BOTANICAL NAME
6	VL	NANNYBERRY	VIBURNUM LENTAGO
2	CR	GRAY DOGWOOD	CORNUS RACEMOSA
2	AM	CHOKEBERRY	ARONIA MELANOCARPA
2	FA-TR	WHITE ASH	FRAXINUS AMERICANA
2	BPO-TR	GRAY BIRCH	BETULA POPULIFOLIA
2	QR-TR	RED OAK	QUERCUS RUBRA

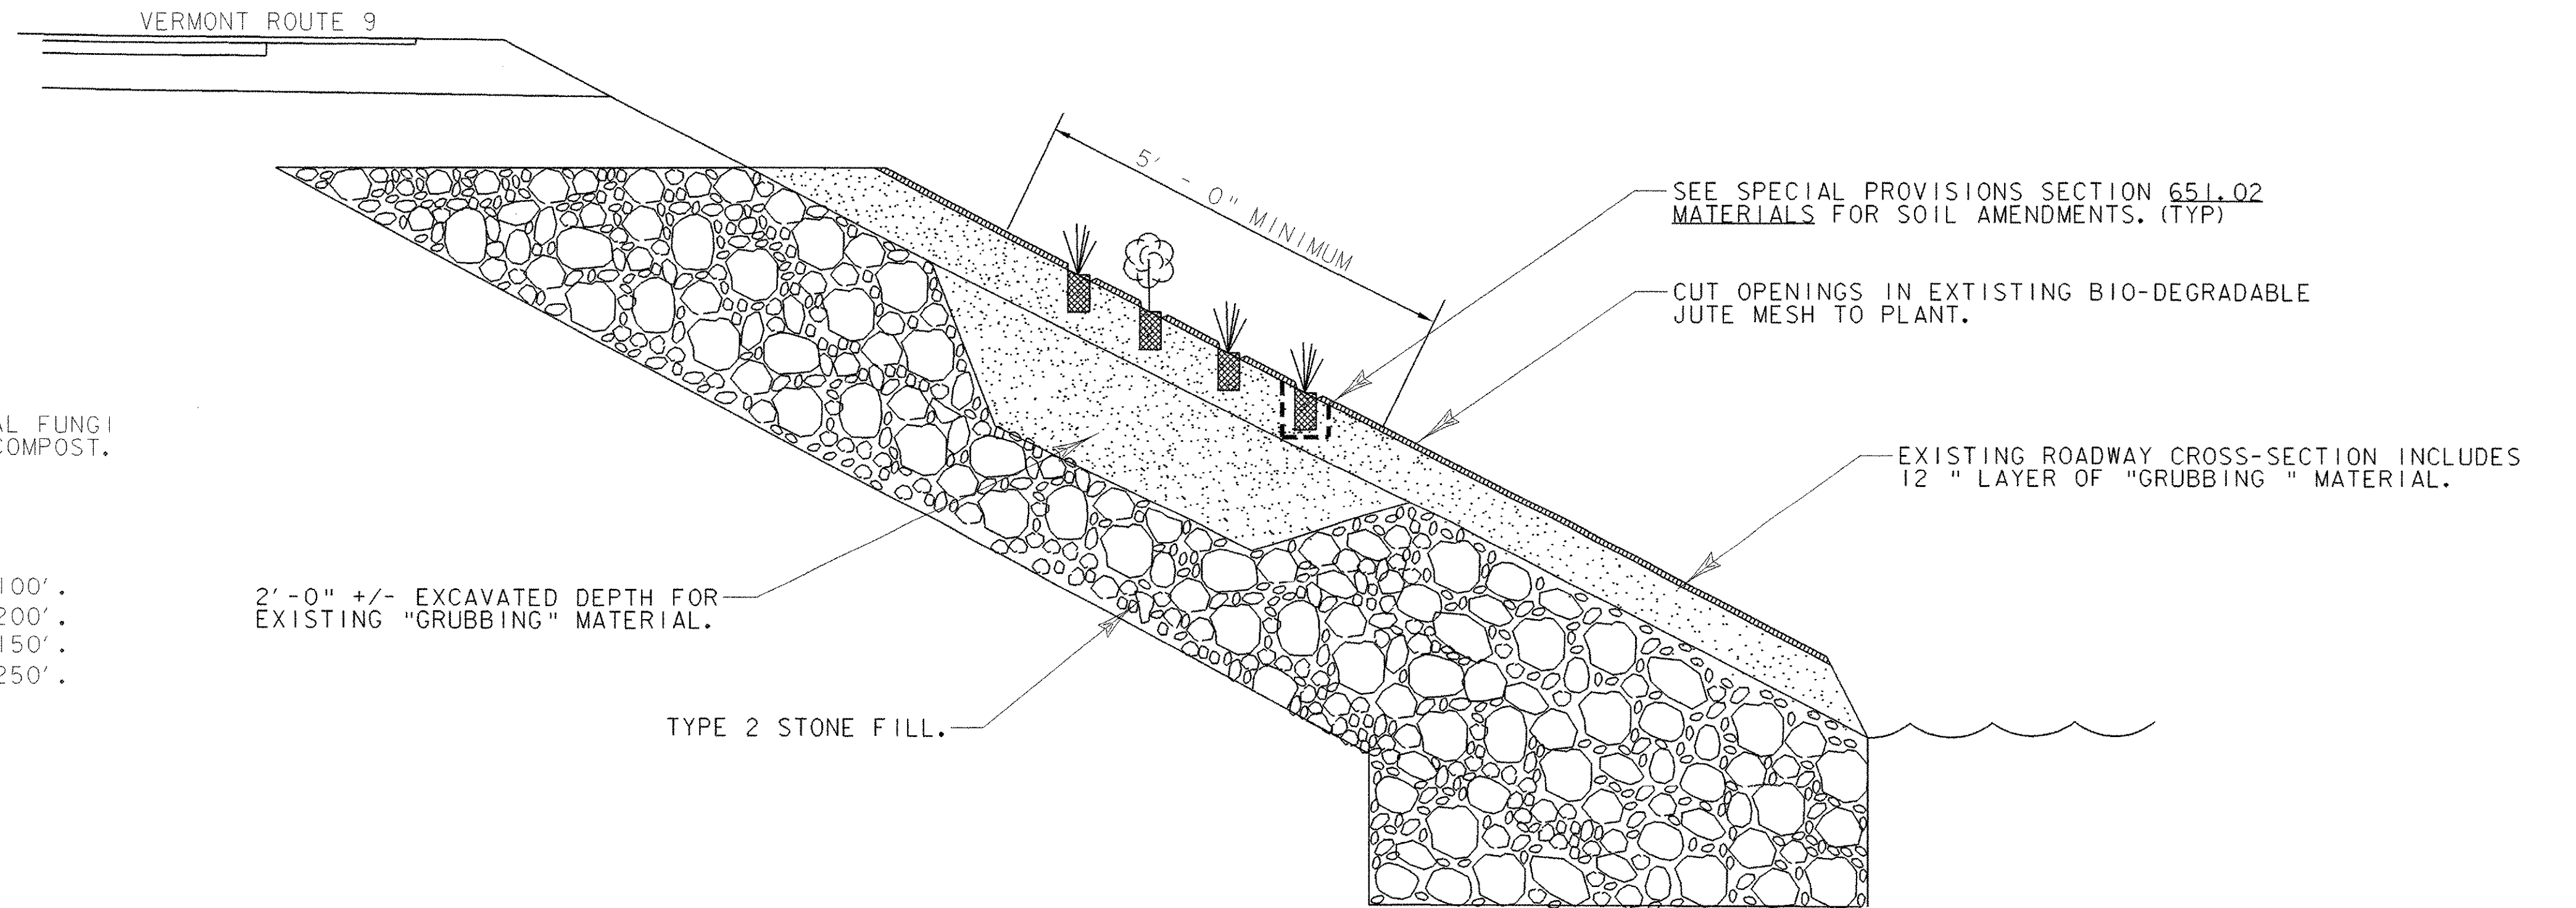

PLANTING POCKET CROSS-SECTION IN "GRUBBING" MATERIAL OVER STONE FILL.

NOT TO SCALE

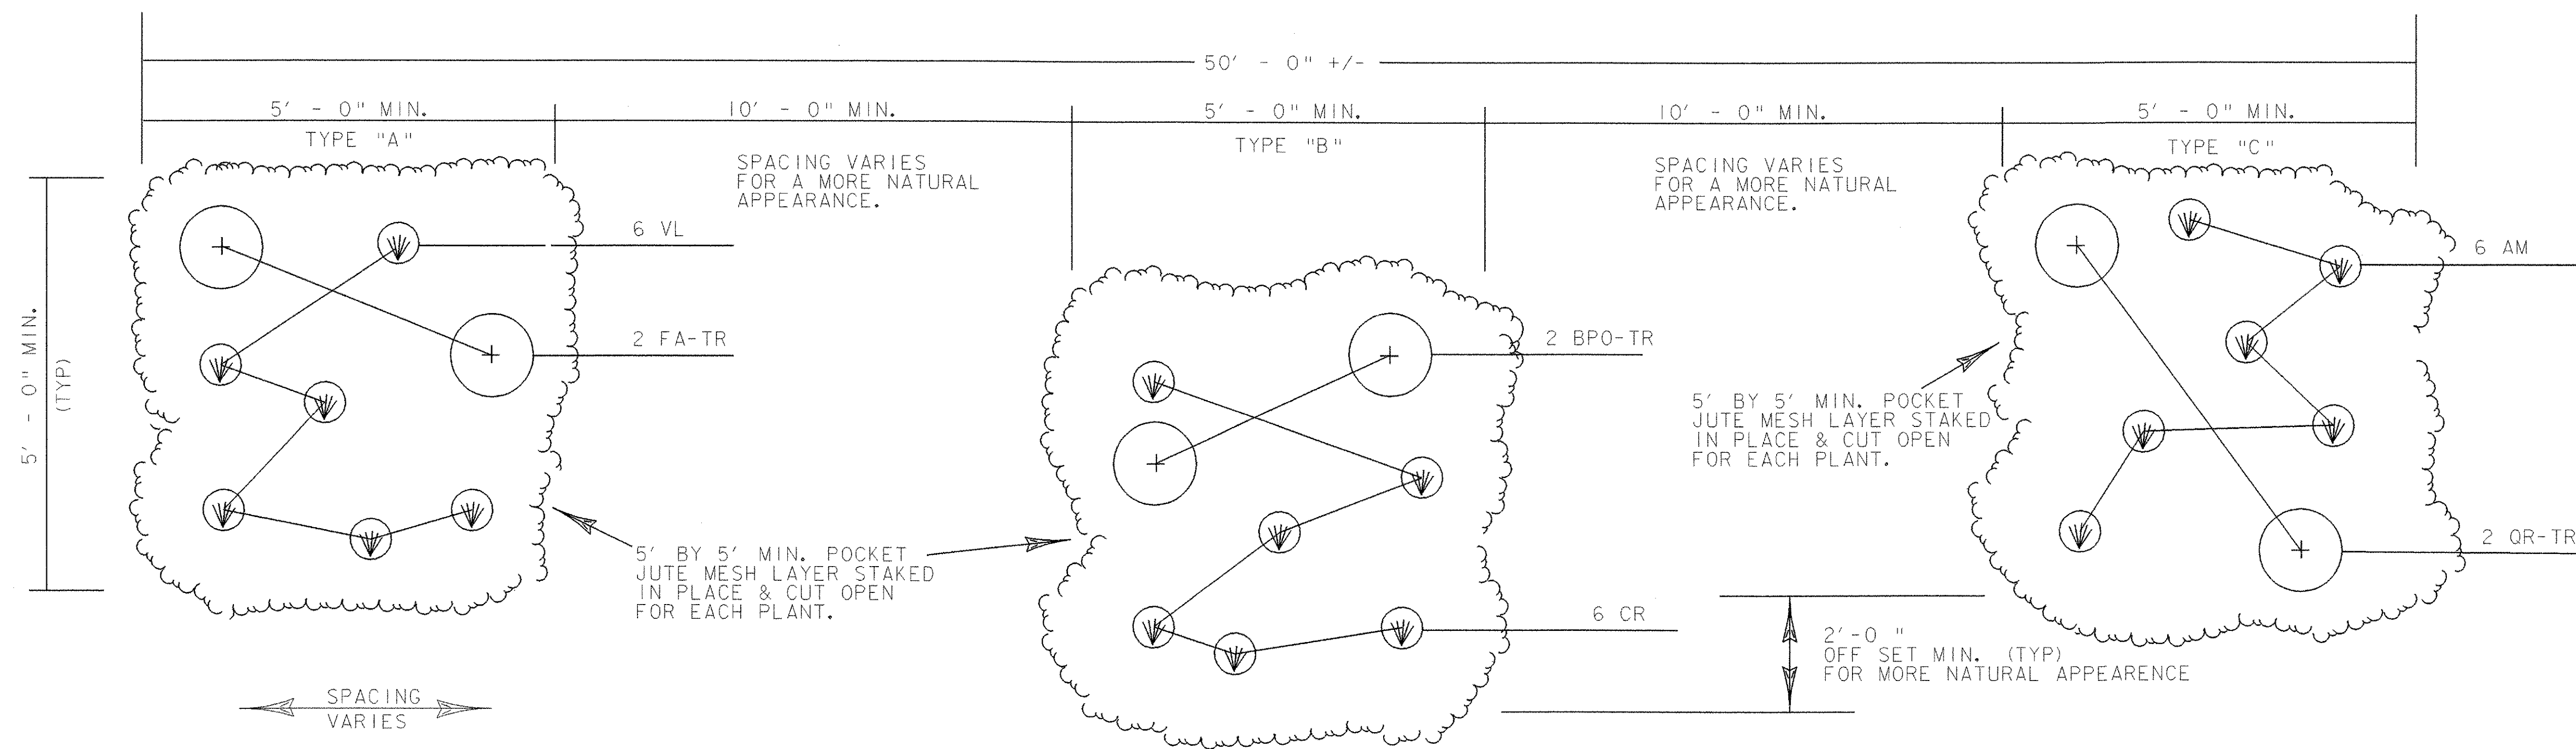

PLANTING POCKETS LAYOUT- PLAN VIEW WITH "GRUBBING" MATERIAL OVER STONE FULL.

NOT TO SCALE

SHEET NAME: VT. ROUTE 9 LANDSCAPE DETAIL SHEET

PROJECT NAME: SEARSBURG-WILMINGTON

PROJECT NUMBER: NHF 010-I(18)

PROJECT LEADER: JANE BROWN

DRAWN BY: SQUAD B

DESIGNED BY: JANE BROWN

CHECKED BY: SQUAD B

FILE NAME: 78d096/design/landdet

PLOT DATE: 21-JAN-2004

IPARM FILE NAME: landde+02.i

SHEET 23 OF 30