

**646.414 DURABLE 6" WHITE LINE (MOD. - RETROREFLECTIVITY / INLAID)**  
 STA. 479+00 RT - STA. 482+86 RT (SOLID)  
 STA. 482+86 RT - STA. 486+75 RT (DOTTED)  
 STA. 486+75 RT - STA. 488+49 RT (DASHED)  
 STA. 488+49 RT - STA. 489+00 RT (SOLID)  
 STA. 491+63 RT - STA. 495+00 RT (SOLID)  
 STA. 479+00 LT - STA. 487+28 LT (SOLID)  
 STA. 8+00 RT - STA. 15+78 RT EXIT 9 RAMP D (SOLID)  
 STA. 485+38 LT - STA. 488+56 LT (DASHED)  
 STA. 488+56 LT - STA. 489+13 LT (SOLID)  
 STA. 490+28 LT - STA. 495+00 LT (SOLID)  
 STA. 482+86 RT - STA. 487+89 RT (SOLID)  
 STA. 1+00 RT - STA. 8+11RT EXIT 9 RAMP A (SOLID)

**646.415 DURABLE 6" YELLOW LINE (MOD. - RETROREFLECTIVITY / INLAID)**  
 STA. 479+00 - STA. 495+00 (DOUBLE SOLID CENTERLINE)  
 STA. 4+71LT - STA. 8+11LT EXIT 9 RAMP A (SOLID)  
 STA. 8+00 LT - STA. 12+79 LT EXIT 9 RAMP D (SOLID)

**646.44 DURABLE 12" WHITE LINE (MOD. - RETROREFLECTIVITY / INLAID)**  
 STA. 489+00 RT - STA. 491+63 RT (SOLID)  
 STA. 2+09 LT - STA. 4+71LT EXIT 9 RAMP A (SOLID)  
 STA. 489+00 RT - STA. 491+63 RT (HATCHED)  
 STA. 489+13 LT - STA. 490+28 LT (SOLID)  
 STA. 12+79 LT - STA. 13+93 LT (SOLID)

**646.614 TEMPORARY 6" WHITE LINE (PAINT)**  
 STA. 479+00 RT - STA. 482+86 RT (SOLID)  
 STA. 482+86 RT - STA. 486+75 RT (DOTTED)  
 STA. 486+75 RT - STA. 488+49 RT (DASHED)  
 STA. 488+49 RT - STA. 489+00 RT (SOLID)  
 STA. 491+63 RT - STA. 495+00 RT (SOLID)  
 STA. 479+00 LT - STA. 487+28 LT (SOLID)  
 STA. 8+00 RT - STA. 15+78 RT EXIT 9 RAMP D (SOLID)  
 STA. 485+38 LT - STA. 488+56 LT (DASHED)  
 STA. 488+56 LT - STA. 489+13 LT (SOLID)  
 STA. 490+28 LT - STA. 495+00 LT (SOLID)  
 STA. 482+86 RT - STA. 487+89 RT (SOLID)  
 STA. 1+00 RT - STA. 8+11RT EXIT 9 RAMP A (SOLID)

**646.615 TEMPORARY 6" YELLOW LINE (PAINT)**  
 STA. 479+00 - STA. 495+00 (DOUBLE SOLID CENTERLINE)  
 STA. 4+71LT - STA. 8+11LT EXIT 9 RAMP A (SOLID)  
 STA. 8+00 LT - STA. 12+79 LT EXIT 9 RAMP D (SOLID)

**646.64 TEMPORARY 12" WHITE LINE (PAINT)**  
 STA. 489+00 RT - STA. 491+63 RT (SOLID)  
 STA. 2+09 LT - STA. 4+71LT EXIT 9 RAMP A (SOLID)  
 STA. 489+00 RT - STA. 491+63 RT (HATCHED)  
 STA. 489+13 LT - STA. 490+28 LT (SOLID)  
 STA. 12+79 LT - STA. 13+93 LT (SOLID)

**646.50 DURABLE LETTER OR SYMBOL (THERMOPLASTIC)**  
 STA. 6+82.00 EXIT 9 RAMP A "SIGNAL"  
 STA. 7+22.00 EXIT 9 RAMP A "AHEAD"


**621.505 MANUFACTURED TERMINAL SECTIONS (FLARED)**  
 STA. 6+97.98 LT - STA. 7+35.48 LT EXIT 9 RAMP A

**646.70 TEMPORARY LETTER OR SYMBOL (PAINT)**  
 STA. 6+82.00 EXIT 9 RAMP A "SIGNAL"  
 STA. 7+22.00 EXIT 9 RAMP A "AHEAD"

**675.50 REMOVING SIGN**  
 AS SHOWN - 18

**SIGN LEGEND**  
 R = REMOVE  
 S = SALVAGE  
 N = NEW  
 RET = RETAIN  
 B-B = BACK TO BACK

DATUM	
VERTICAL	N/A
HORIZONTAL	N/A

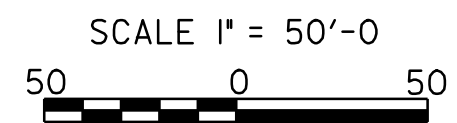

**PROJECT LAYOUT SHEET 4**

PROJECT NAME: ESSEX	PLOT DATE: 23-APR-2009 15:4
PROJECT NUMBER: NH 2403 (1)S	DRAWN BY: SJB, RHB
FILE NAME: pave/04b032/p04b032.dgn	CHECKED BY: EPD
PROJECT LEADER: EPD	SHEET 12 OF 48
DESIGNED BY: JDA	
PLOT FILE: p04b032104.i	