


TEMPORARY AND DURABLE 4" WHITE LINE
 STA 74+00 TO 85+00 SOLID LT
 STA 74+00 TO 85+00 SOLID RT

TEMPORARY AND DURABLE 4" YELLOW LINE
 STA 74+00 TO 85+00 SOLID LT & RT

REHABILITATION OF DI, CB, OR MH, CLASS I
 STA 75+96 DI RT

ADJUST ELEVATION OF VALVE BOX
 STA 74+45 RT
 STA 80+18 RT

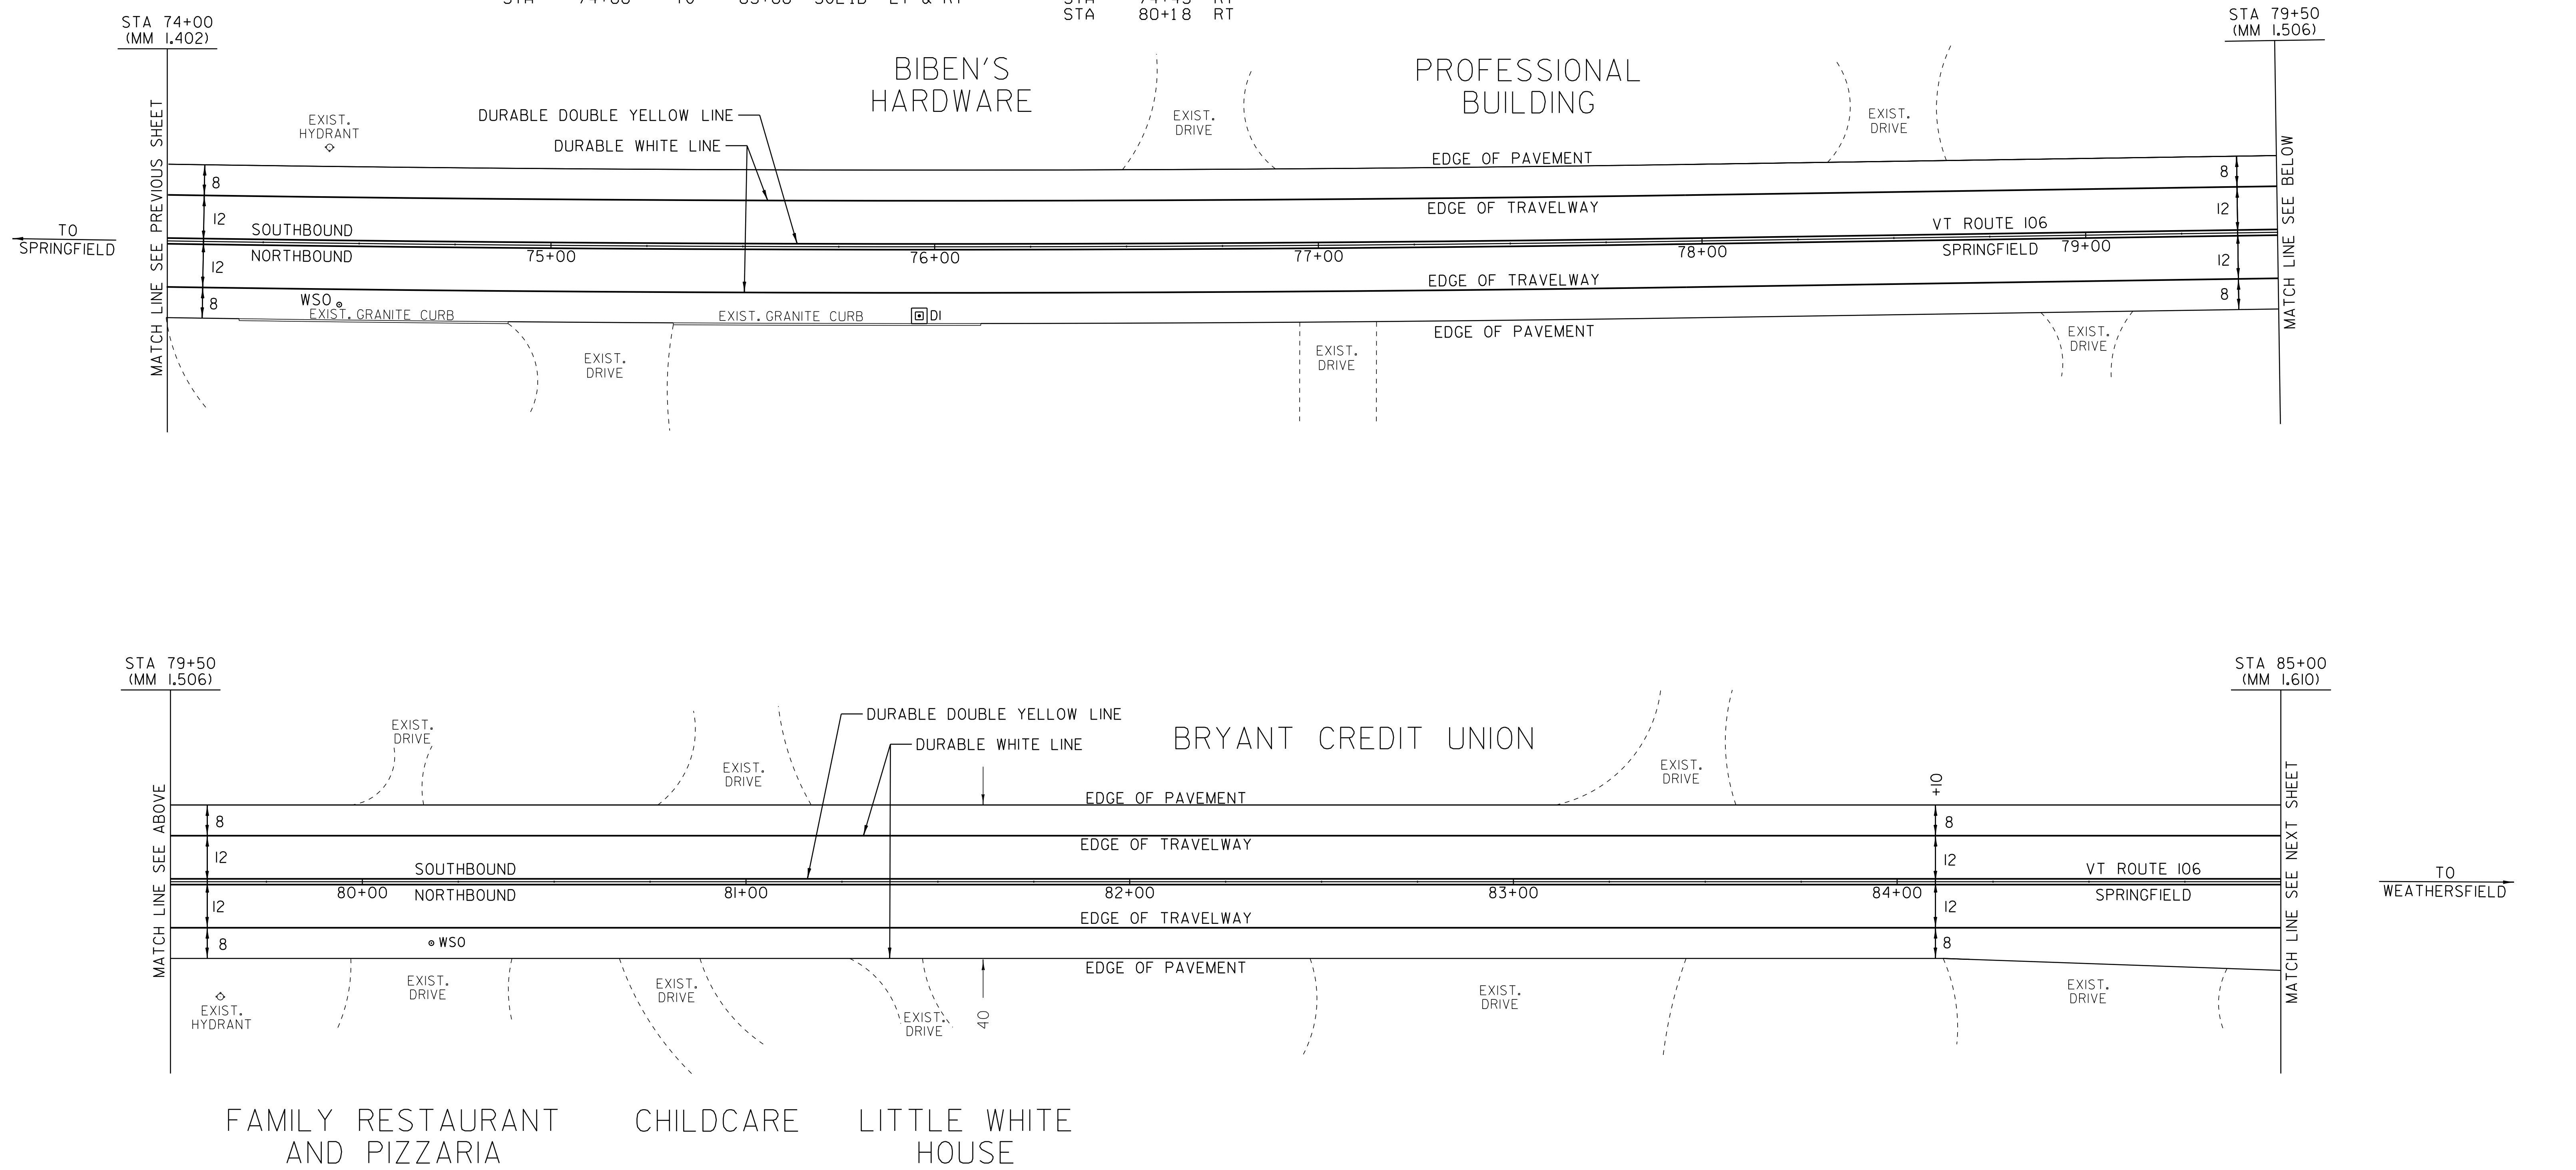

DATUM
 VERTICAL _____
 HORIZONTAL _____

NOT TO SCALE

- LEGEND
- R = REMOVE EXISTING
 - S = SALVAGE
 - R & S = REMOVE AND SALVAGE
 - N = NEW
 - RET = RETAIN
 - B-B = BACK TO BACK
 - = NEW RAIL
 - = EXISTING RAIL

PAVING PROJECT LAYOUT #8

NOTE: ALL DIMENSIONS ARE FEET EXCEPT AS INDICATED

PROJECT: SPRINGFIELD	PROJECT NO.: STP 2405(I)S
DESIGN FILE NAME: /pave/04b038/pb038.dgn	PLOT DATE: 19-JUN-2012 08:11
IPARM FILE NAME: pb038ia08.i	SURVEY DATE: 12/04
SURVEYED BY: CLD	DRAWN BY: SRB
SQUAD LEADER: CRB	SHEET: 19 OF 42
CLD 04-0397	