

TEMPORARY AND DURABLE 4" WHITE LINE
 STA 101+00 TO 112+00 SOLID LT
 STA 101+00 TO 112+00 SOLID RT


CHANGING ELEVATION OF SMH
 STA 110+57 RT

CONSTRUCT SIDEWALK RAMP
 STA 108+20 RT (TYPE 1)
 STA 108+39 RT (TYPE 1)
 STA 109+10 RT (TYPE 1)
 STA 109+73 RT (TYPE 1)
 STA 110+39 RT (TYPE 1)
 STA 110+68 RT (TYPE 1)
 STA 111+60 RT (TYPE 1)
 STA 111+94 RT (TYPE 1)

BITUMINOUS
 SIDEWALK
 RAMPS

TEMPORARY AND DURABLE 4" YELLOW LINE
 STA 101+00 TO 112+00 SOLID LT & RT

SHOULDER BERM REMOVAL
 STA 101+00 TO 112+00 LT

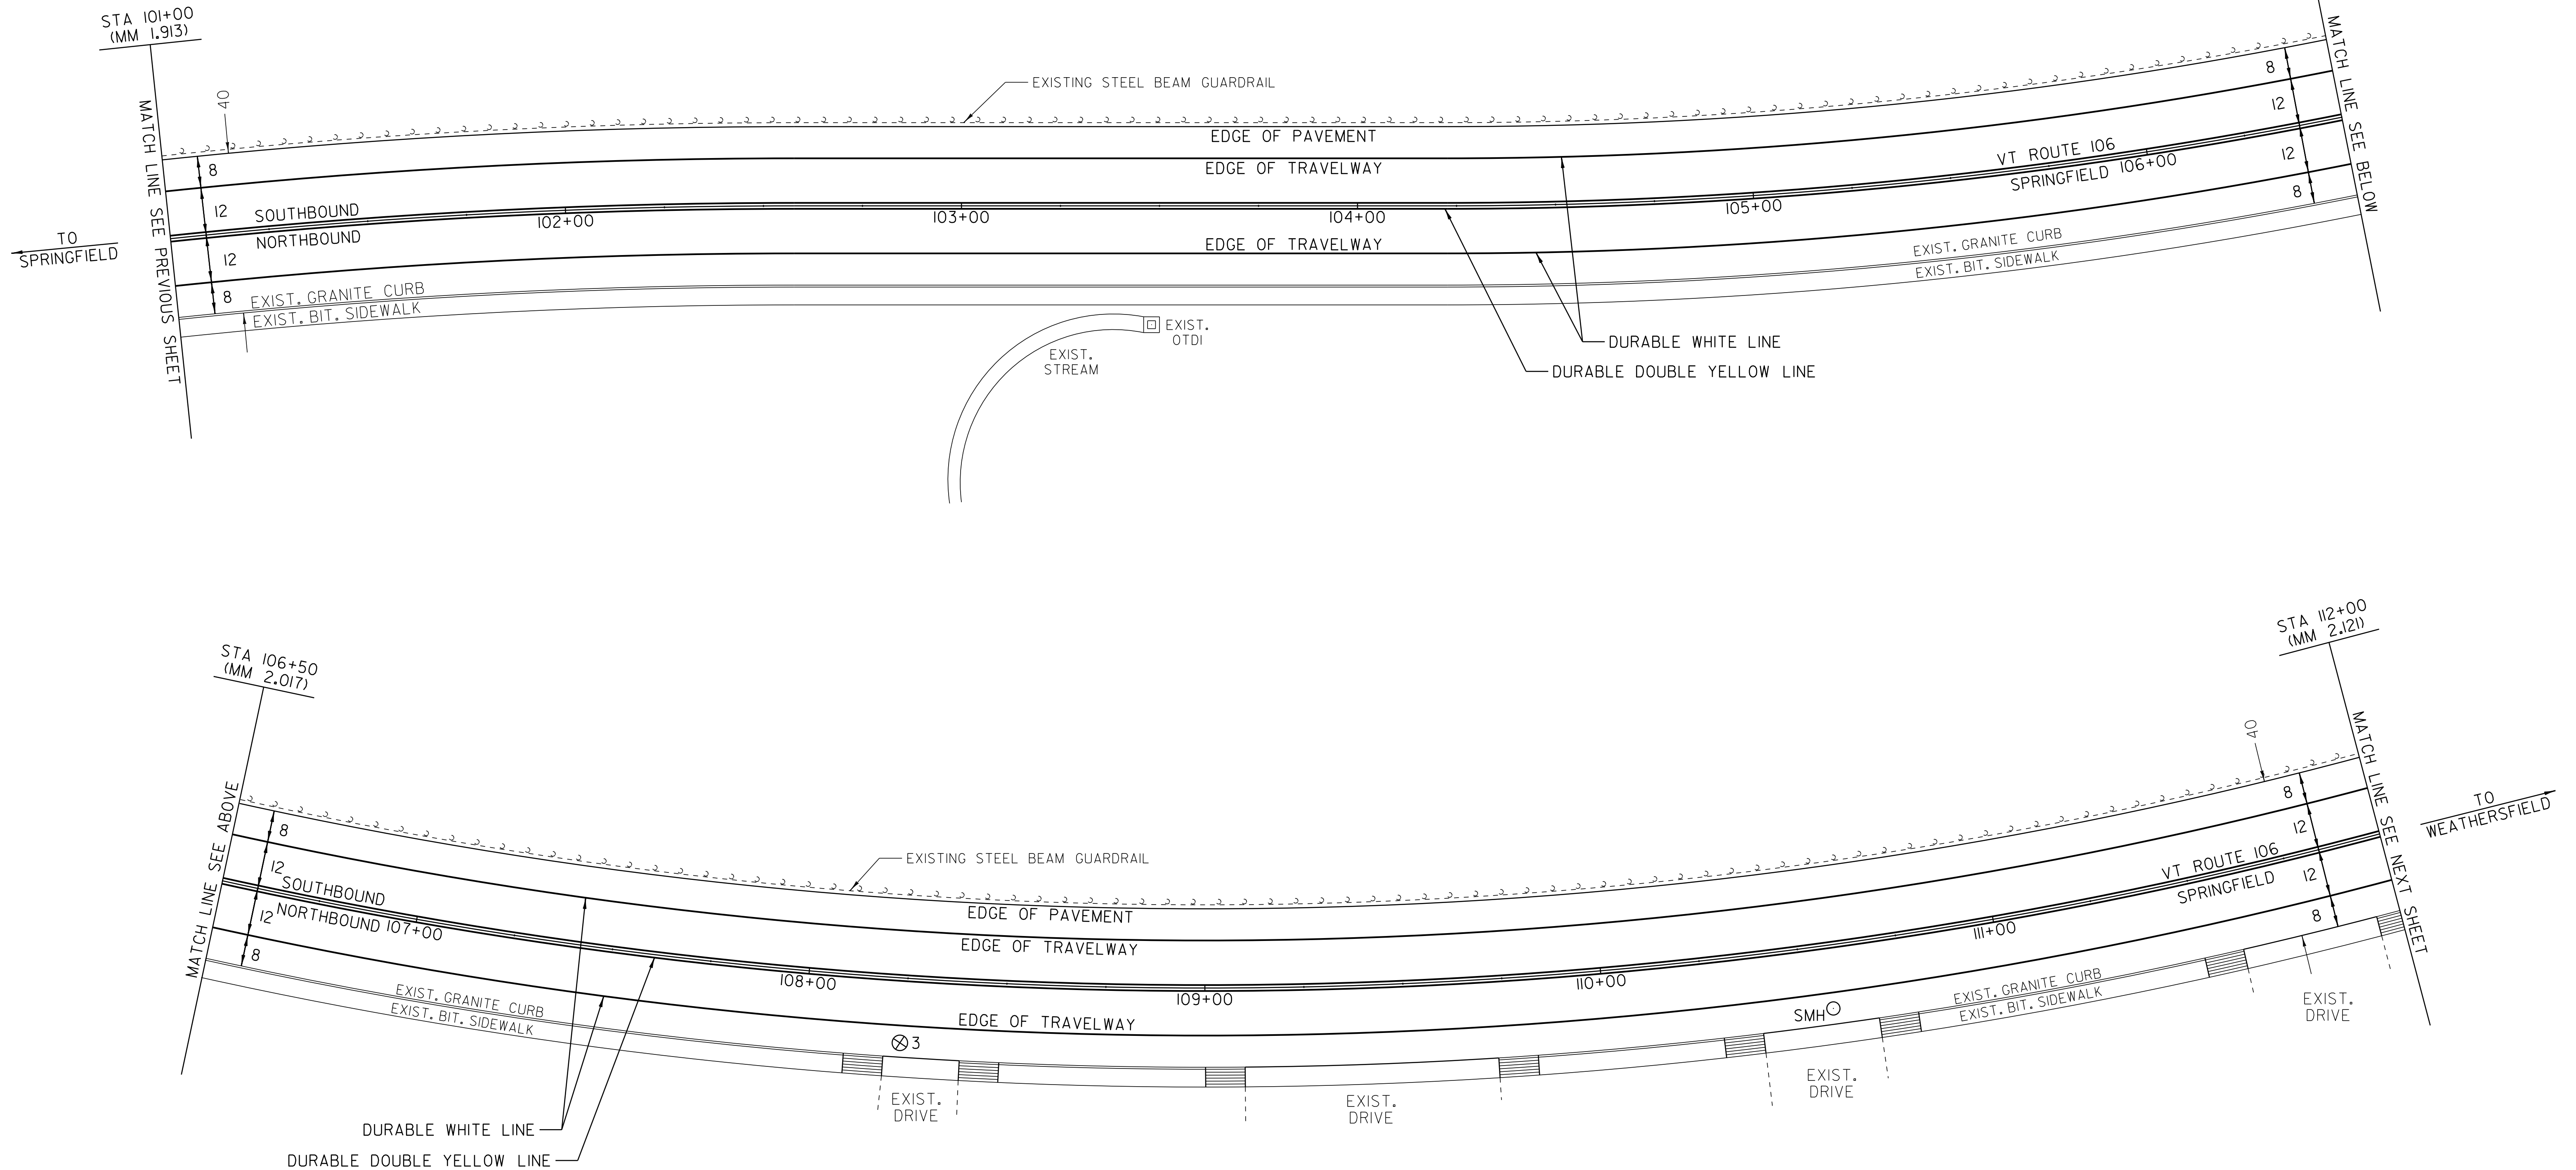

GM DEALERSHIP

LEGEND

- R = REMOVE EXISTING
- S = SALVAGE
- R & S = REMOVE AND SALVAGE
- N = NEW
- RET = RETAIN
- B-B = BACK TO BACK
- = NEW RAIL
- - - = EXISTING RAIL

NOTE: ALL DIMENSIONS ARE FEET EXCEPT AS INDICATED

**PAVING
 PROJECT
 LAYOUT #12**

PROJECT: SPRINGFIELD	PROJECT NO. : STP 2405(I)S
DESIGN FILE NAME: /pave/04b038/pb038.dgn	PLOT DATE: 19-JUN-2012 08:11
IPARM FILE NAME: pb038la12.i	SURVEY DATE: 12/04
SURVEYED BY: CLD	DRAWN BY: SRB
SQUAD LEADER: CRB	SHEET: 23 OF 42
CLD 04-0397	

DATUM
 VERTICAL _____
 HORIZONTAL _____

PAVEMENT CORES - ⊗

STA	TOTAL DEPTH (IN)	PCC
3 STA 108+24 RT	6	N

NOT TO SCALE