


TEMPORARY AND DURABLE 4" WHITE LINE  
 STA 128+50 TO 134+00 SOLID LT  
 STA 128+50 TO 134+00 SOLID RT

SHOULDER BERM REMOVAL  
 STA 128+50 TO 129+51 RT  
 STA 128+50 TO 132+04 LT

TEMPORARY AND DURABLE 4" YELLOW LINE  
 STA 128+50 TO 134+00 SOLID LT & RT

BITUMINOUS CONCRETE GUTTERS AND TRAFFIC ISLANDS  
 STA 133+59 TO STA 134+00 LT - GUTTER

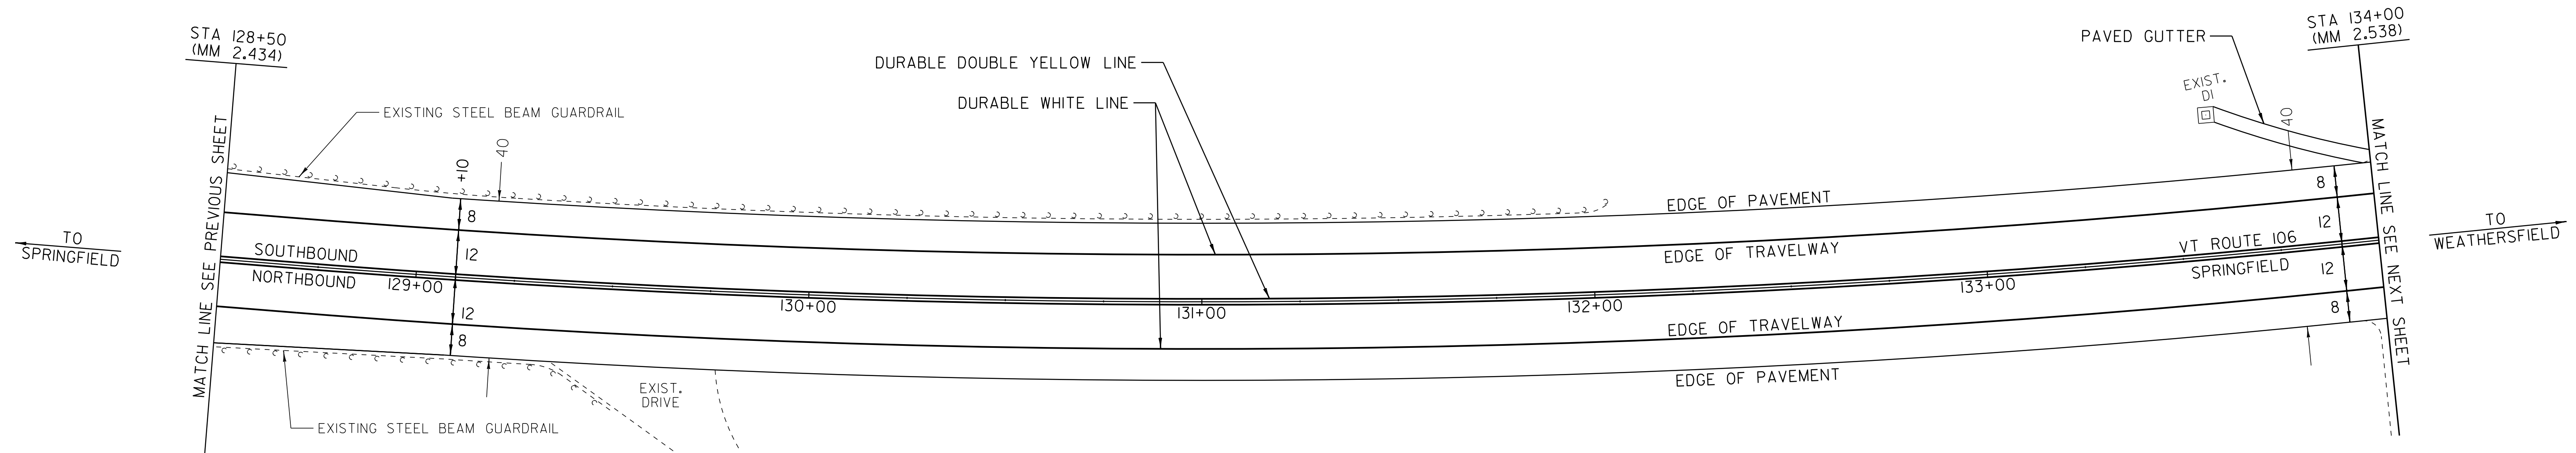

DATUM  
 VERTICAL \_\_\_\_\_  
 HORIZONTAL \_\_\_\_\_

NOT TO SCALE

- LEGEND
- R = REMOVE EXISTING
  - S = SALVAGE
  - R & S = REMOVE AND SALVAGE
  - N = NEW
  - RET = RETAIN
  - B-B = BACK TO BACK
  - = NEW RAIL
  - - - = EXISTING RAIL

**PAVING  
 PROJECT  
 LAYOUT #16**

NOTE: ALL DIMENSIONS ARE FEET EXCEPT AS INDICATED

PROJECT: SPRINGFIELD	PROJECT NO. : STP 2405(I)S
DESIGN FILE NAME: /pave/04b038/pb038.dgn	PLOT DATE: 19-JUN-2012 08:11
IPARM FILE NAME: pb0381a16.i	SURVEY DATE: 12/04
SURVEYED BY: CLD	DRAWN BY: SRB
SQUAD LEADER: CRB	SHEET: 27 OF 42
CLD 04-0397	