


TEMPORARY AND DURABLE 4" WHITE LINE
 STA 134+00 TO 135+50 SOLID LT
 STA 134+00 TO 135+50 SOLID RT
 STA 139+00 TO 139+50 SOLID LT
 STA 139+00 TO 139+50 SOLID RT

SHOULDER BERM REMOVAL
 STA 139+00 TO 139+50 RT
 STA 139+00 TO 139+50 LT

TEMPORARY AND DURABLE 4" YELLOW LINE
 STA 134+00 TO 135+50 SOLID LT & RT
 STA 139+00 TO 137+50 SOLID LT & RT

SEE INTERSECTION DETAIL SHEET 2

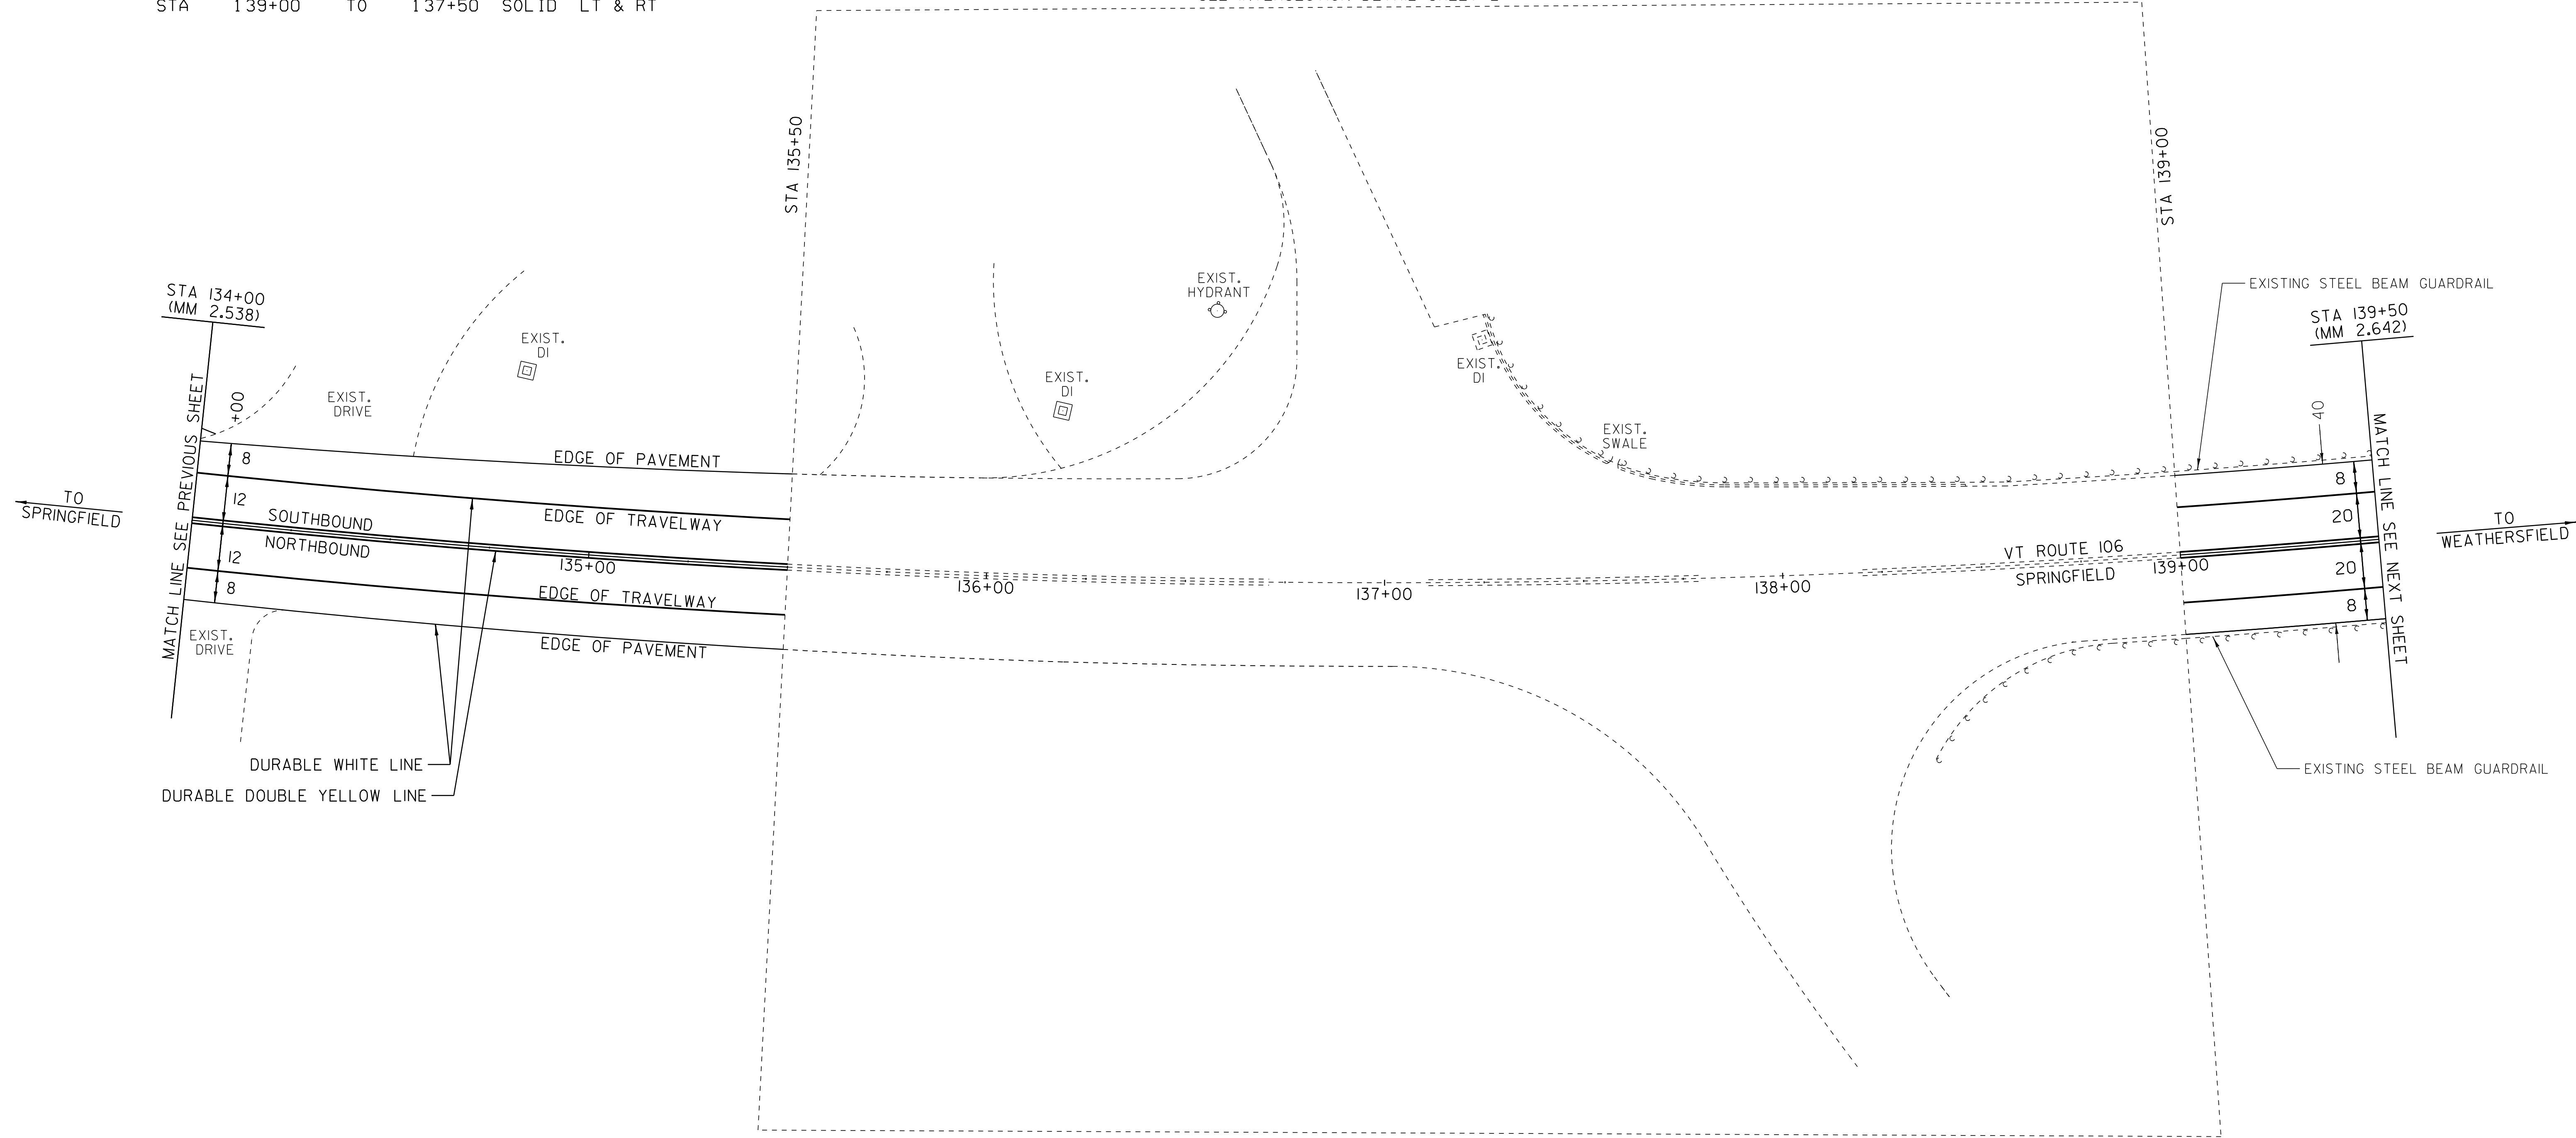

DATUM
 VERTICAL _____
 HORIZONTAL _____

NOT TO SCALE

- LEGEND
- R = REMOVE EXISTING
 - S = SALVAGE
 - R & S = REMOVE AND SALVAGE
 - N = NEW
 - RET = RETAIN
 - B-B = BACK TO BACK
 - = NEW RAIL
 - = EXISTING RAIL

NOTE: ALL DIMENSIONS ARE FEET EXCEPT AS INDICATED

PAVING PROJECT LAYOUT #17	PROJECT: SPRINGFIELD	PROJECT NO.: STP 2405(I)S
	DESIGN FILE NAME: /pave/04b038/pb038.dgn	PLOT DATE: 19-JUN-2012 08:11
	IPARM FILE NAME: pb038la17.i SURVEYED BY: CLD SQUAD LEADER: CRB CLD 04-0397	SURVEY DATE: 12/04 DRAWN BY: SRB SHEET: 28 OF 42