
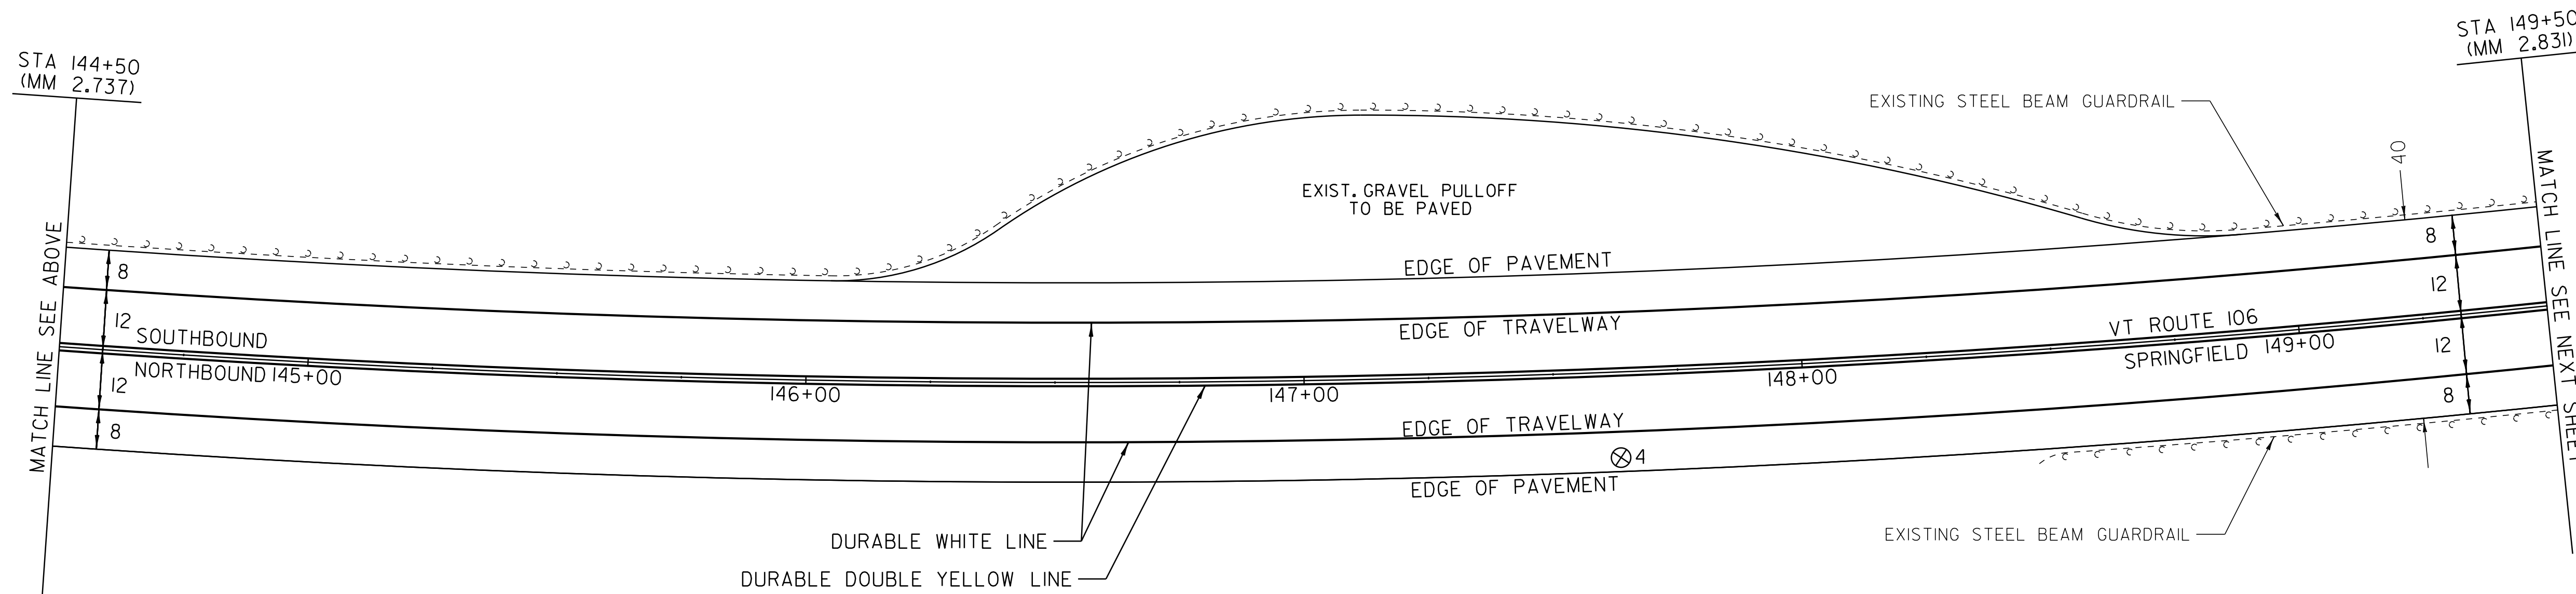


TEMPORARY AND DURABLE 4" WHITE LINE
 STA 139+50 TO 149+50 SOLID LT
 STA 139+50 TO 149+50 SOLID RT

TEMPORARY AND DURABLE 4" YELLOW LINE
 STA 139+50 TO 149+50 SOLID LT & RT

SHOULDER BERM REMOVAL
 STA 139+50 TO 141+84 RT
 STA 139+50 TO 149+50 LT
 STA 148+46 TO 149+50 RT

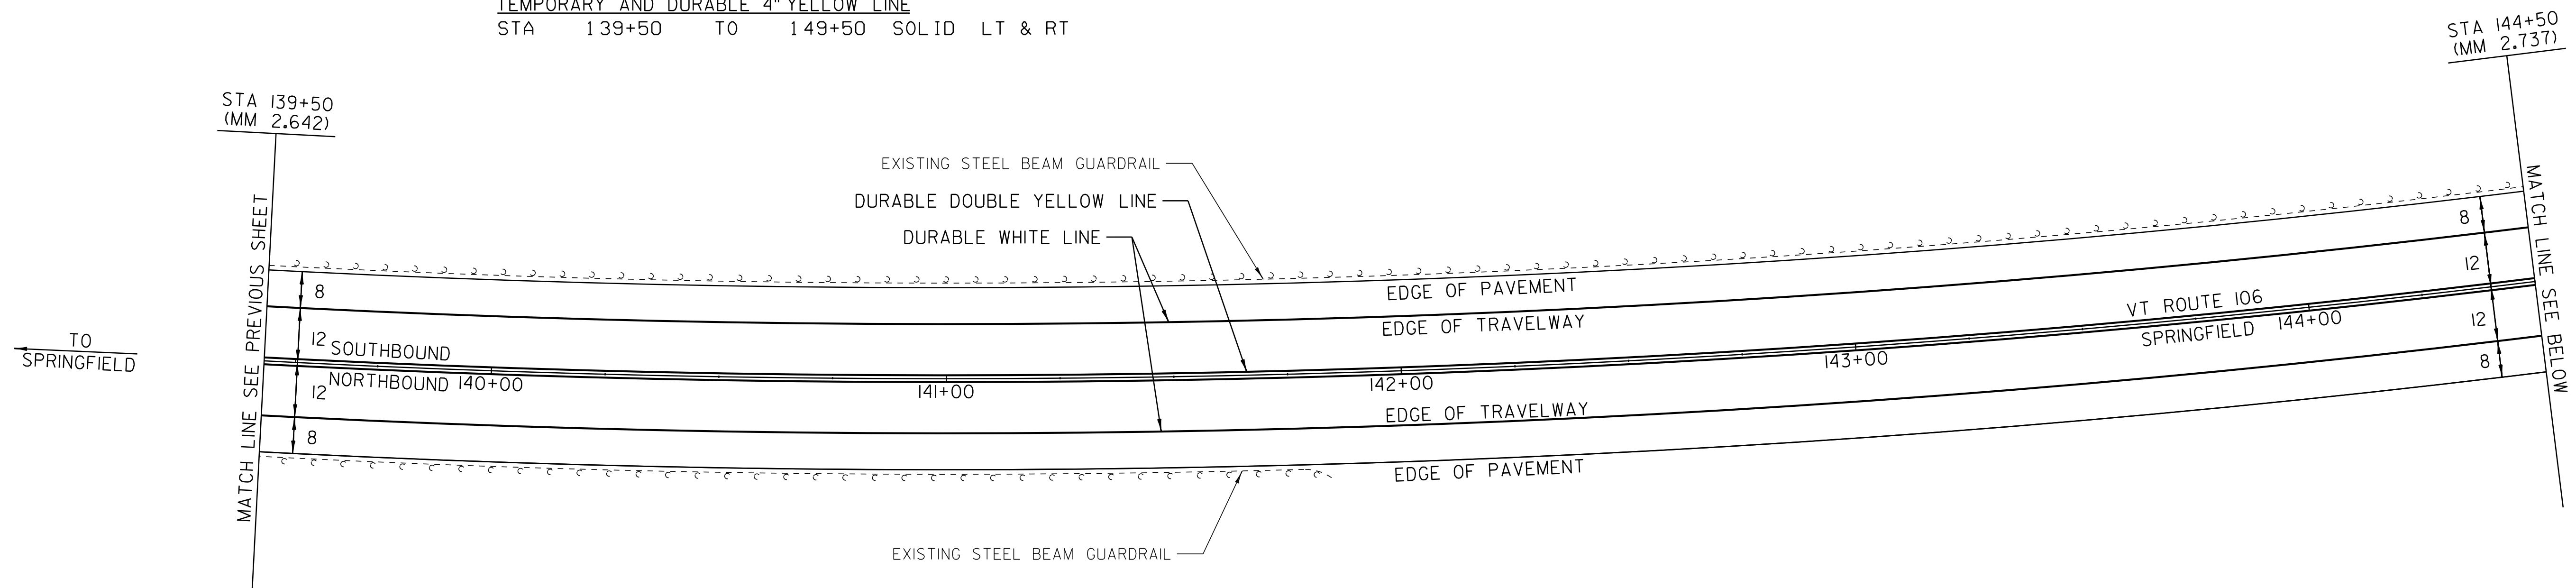

DATUM
 VERTICAL _____
 HORIZONTAL _____

PAVEMENT CORES - ⊗

STA	TOTAL DEPTH (IN)	PCC
4 STA 147+63 RT	3	N

NOT TO SCALE

LEGEND

R	= REMOVE EXISTING
S	= SALVAGE
R & S	= REMOVE AND SALVAGE
N	= NEW
RET	= RETAIN
B-B	= BACK TO BACK
—	= NEW RAIL
- - -	= EXISTING RAIL

NOTE: ALL DIMENSIONS ARE FEET EXCEPT AS INDICATED

PAVING PROJECT LAYOUT #18

PROJECT: SPRINGFIELD	PROJECT NO.: STP 2405(I)S
DESIGN FILE NAME: /pave/04b038/pb038.dgn	PLOT DATE: 19-JUN-2012 08:11
IPARM FILE NAME: pb038la18.i	SURVEY DATE: 12/04
SURVEYED BY: CLD	DRAWN BY: SRB
SQUAD LEADER: CRB	SHEET: 29 OF 42
CLD 04-0397	