

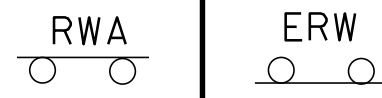


TOWN HIGHWAY TYP.
(SEE LIST)

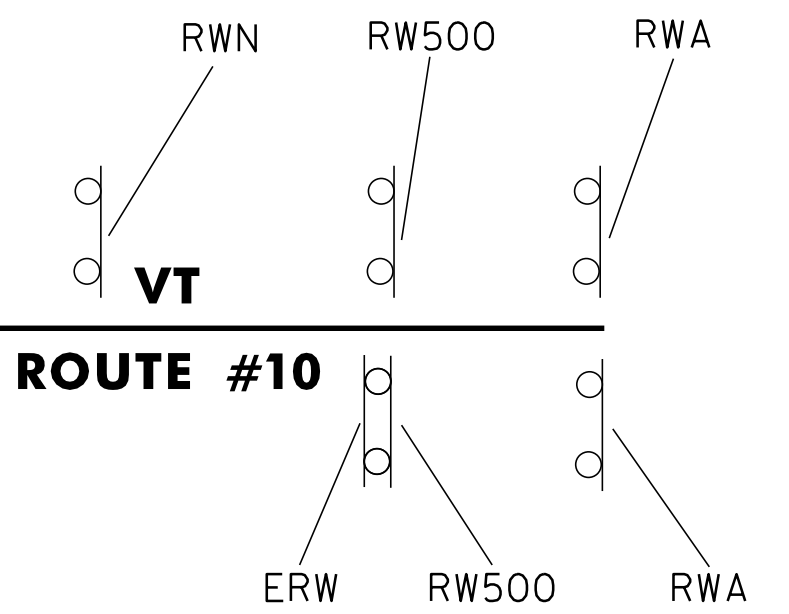

CONSTRUCTION AREA

VT ROUTE #106

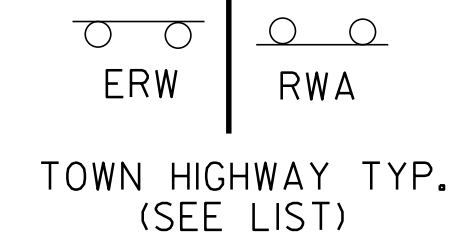


CONSTRUCTION APPROACH SIGNING

NOT TO SCALE

SEE STANDARD E-100 AND E-100A FOR SIGN PLACEMENT.

NOTE: WHEN DIRECTED BY THE RESIDENT ENGINEER, "NO OUTLET" SIDE ROADS WILL NOT REQUIRE CONSTRUCTION SIGNING

CONSTRUCTION APPROACH SIGNING SHALL NOT OBSCURE OR INTERFERE WITH EXISTING TRAFFIC SIGNS.

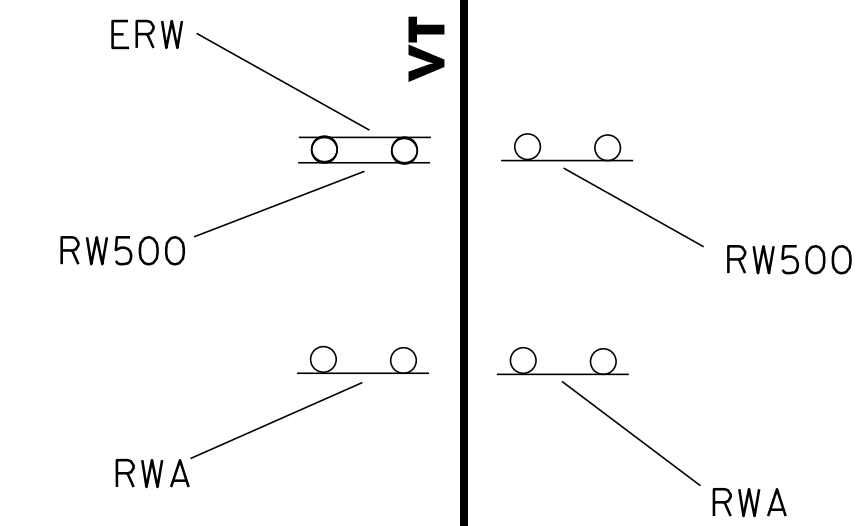

LIST OF TOWN/STATE HIGHWAYS
FOR CONSTRUCTION SIGNS

TOWN/STATE HIGHWAY NAME	ROAD WORK AHEAD	END ROAD WORK	ROAD WORK 500'	ROAD WORK NEXT 3 1/2 MILES	SIDE ROAD WORK AHEAD	SIDE ROAD WORK 500'	OTHER
SPRINGFIELD							
VT #11		1			2	2	
TH #774	1	1					
TH #772	1	1					
TH #758	1	1					
TH #9	1	1					
TH #752	1	1					
TH #6	1	1					
TH #740	1	1					
TH #740	1	1					
TH #738	1	1					
TH #738	1	1					
TH #724	1	1					
TH #724	1	1					
VT #10	2	1	2	1			
BEGINNING OF PROJECT	2	1	2	1			
END OF PROJECT	2	1	2	1			
TOTAL	18	16	6	3	2	2	

LEGEND

- RWA = ROAD WORK AHEAD
- RW500 = ROAD WORK 500'
- RWN = ROAD WORK NEXT 3 1/2 MILES
- ERW = END ROAD WORK
- SRWA = SIDE ROAD WORK AHEAD
- SRW500 = SIDE ROAD WORK 500'

DATUM
VERTICAL N/A
HORIZONTAL N/A

**CONSTRUCTION
APPROACH
SIGNING**

SURVEYED BY CLD DATE 12/05
DRAWN BY SRB DATE 5/05
SQUAD LEADER CRB
DESIGN FILE NO. /pave/04b038/pb038.dgn
IPARM FILE pb038cas.i DATE PLOTTED JUN-2012 08
PROJ. NAME SPRINGFIELD
PROJ. NO. STP 2405(1)S
SHEET 42 OF 42 SHEETS