

646.414 DURABLE 6" WHITE LINE (MOD.) (RETROREFLECTIVITY/INLAID)  
 (ALL LINES WILL INCLUDE EDGE LINE BREAKS AND RADIUS FOR TOWN HIGHWAYS)

CLARENDON:  
 STA. 16+00.00 - STA. 32+00.00 DASHED LINE C/L  
 STA. 16+00.00 - STA. 32+00.00 EDGE LINE LT

646.415 DURABLE 6" YELLOW LINE (MOD.) (RETROREFLECTIVITY/INLAID)  
 (ALL LINES WILL INCLUDE EDGE LINE BREAKS AND RADIUS FOR TOWN HIGHWAYS)

CLARENDON:  
 STA. 16+00.00 - STA. 32+00.00 EDGE LINE RT


646.614 TEMPORARY 6" WHITE LINE (PAINT)  
 (ALL LINES WILL INCLUDE EDGE LINE BREAKS AND RADIUS FOR TOWN HIGHWAYS)

CLARENDON:  
 STA. 16+00.00 - STA. 32+00.00 DASHED LINE C/L  
 STA. 16+00.00 - STA. 32+00.00 EDGE LINE LT

646.615 TEMPORARY 6" YELLOW LINE (PAINT)  
 (ALL LINES WILL INCLUDE EDGE LINE BREAKS AND RADIUS FOR TOWN HIGHWAYS)

CLARENDON:  
 STA. 16+00.00 - STA. 32+00.00 EDGE LINE RT

675.50 REMOVING SIGNS  
 AS SHOWN - I

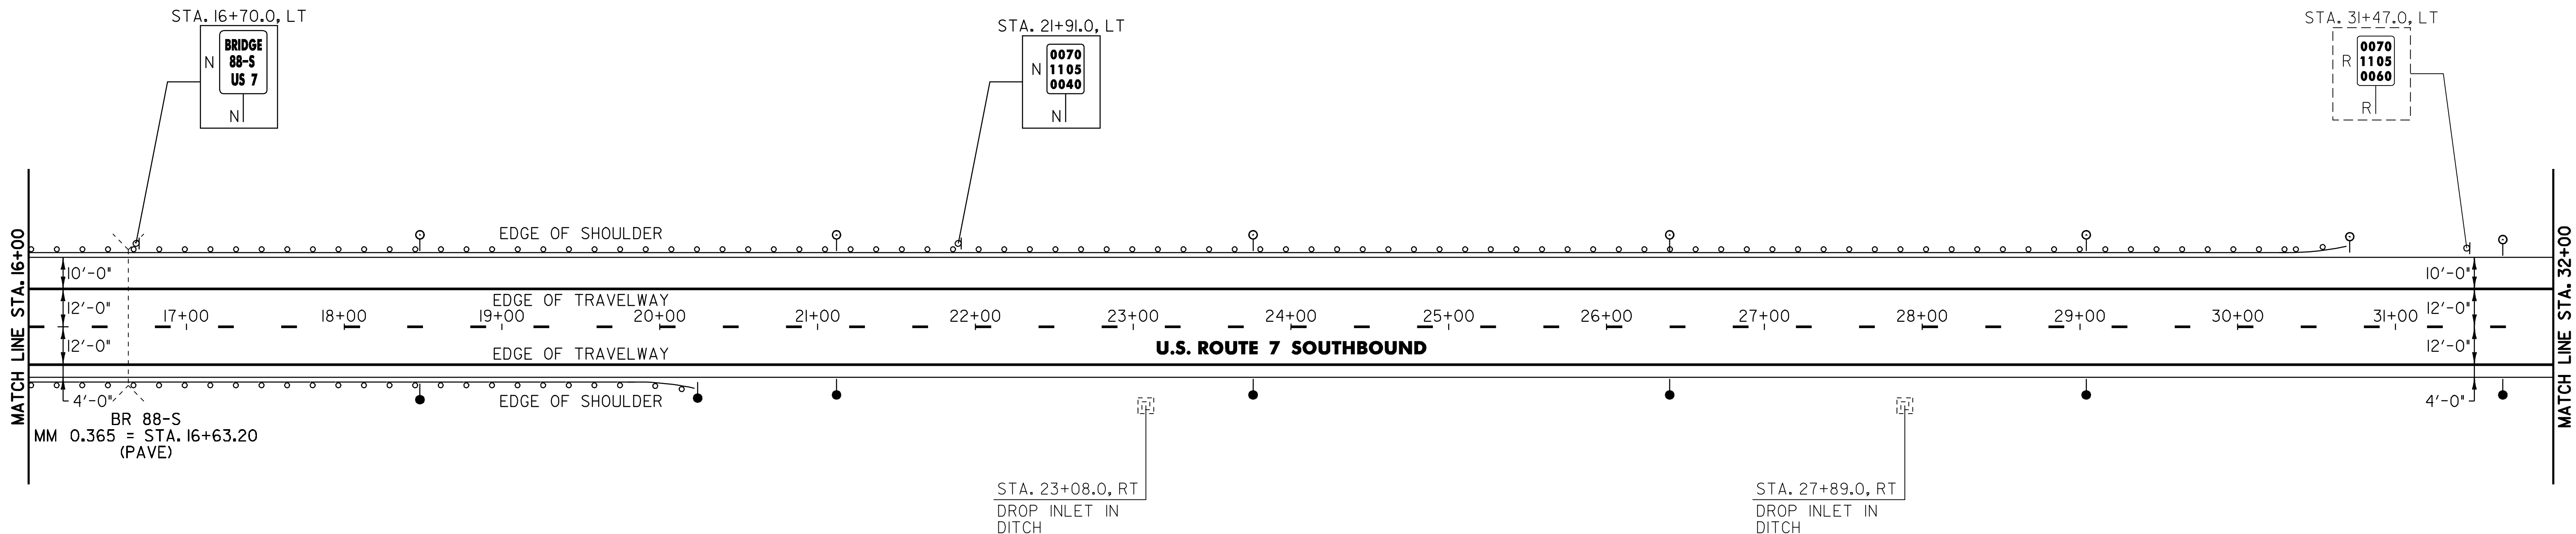

213.10 MILLED RUMBLE STRIPS

CLARENDON:  
 STA. 16+00.0 - STA. 32+00.0 LT (1600 LF)  
 STA. 20+24.0 - STA. 32+00.0 RT (1176 LF)

604.412 REHABING DI, CB OR MH, CLASS I

CLARENDON:  
 STA. 23+08.0 RT  
 STA. 27+89.0 RT

621.20 STEEL BEAM GUARDRAIL (GALVANIZED)

CLARENDON:  
 STA. 16+00.0 - STA. 30+33.5 LT (1433.5 LF)  
 STA. 16+00.0 - STA. 19+86.0 RT (386 LF)

621.505 MANUFACTURED TERMINAL SECTION (FLARED)

CLARENDON:  
 STA. 19+86.0 - STA. 20+23.5 RT  
 STA. 30+33.5 - STA. 30+71.0 LT

621.80 REMOVAL AND DISPOSAL OF GUARDRAIL

CLARENDON:  
 STA. 16+00.0 - STA. 30+55.0 LT (1455 LF)  
 STA. 16+00.0 - STA. 19+00.0 RT (300 LF)

676.10 DELINEATORS WITH STEEL POSTS

○ TYPE I WHITE      ● TYPE I AMBER

CLARENDON:  
 STA. 18+48.0 LT      STA. 18+48.0 RT  
 STA. 21+12.0 LT      STA. 20+23.5 RT  
 STA. 23+76.0 LT      STA. 21+12.0 RT  
 STA. 26+40.0 LT      STA. 23+76.0 RT  
 STA. 29+04.0 LT      STA. 26+40.0 RT  
 STA. 30+71.0 LT      STA. 29+04.0 RT  
 STA. 31+68.0 LT      STA. 31+68.0 RT

**SIGN LEGEND**  
 R = REMOVE  
 S = SALVAGE  
 N = NEW  
 RET = RETAIN  
 B-B = BACK TO BACK  
 EXISTING = -----  
 NEW = \_\_\_\_\_

<b>PROJECT LAYOUT SHEET #4</b>	PROJECT NAME: WALLINGFORD - RUTLAND TOWN	PLOT DATE: \$DATE\$
	PROJECT NUMBER: NH 2408(1)S	DRAWN BY: C.A.K.
	FILE NAME: p04b050.dgn	CHECKED BY: D.E.G.
	DESIGNED BY: J.S.P.	SHEET 16 OF 80
	IPARM FILE: p04b050L04.I	