

646.414 DURABLE 6" WHITE LINE (MOD.) (RETROREFLECTIVITY/INLAID)  
 (ALL LINES WILL INCLUDE EDGE LINE BREAKS AND RADIUS FOR TOWN HIGHWAYS)

CLARENDON:  
 STA. 96+00.00 - STA. 112+00.00 DASHED LINE C/L  
 STA. 96+00.00 - STA. 112+00.00 EDGE LINE LT

646.415 DURABLE 6" YELLOW LINE (MOD.) (RETROREFLECTIVITY/INLAID)  
 (ALL LINES WILL INCLUDE EDGE LINE BREAKS AND RADIUS FOR TOWN HIGHWAYS)

CLARENDON:  
 STA. 96+00.00 - STA. 112+00.00 EDGE LINE RT


646.614 TEMPORARY 6" WHITE LINE (PAINT)  
 (ALL LINES WILL INCLUDE EDGE LINE BREAKS AND RADIUS FOR TOWN HIGHWAYS)

CLARENDON:  
 STA. 96+00.00 - STA. 112+00.00 DASHED LINE C/L  
 STA. 96+00.00 - STA. 112+00.00 EDGE LINE LT

646.615 TEMPORARY 6" YELLOW LINE (PAINT)  
 (ALL LINES WILL INCLUDE EDGE LINE BREAKS AND RADIUS FOR TOWN HIGHWAYS)

CLARENDON:  
 STA. 96+00.00 - STA. 112+00.00 EDGE LINE RT

675.50 REMOVING SIGNS  
 AS SHOWN - I

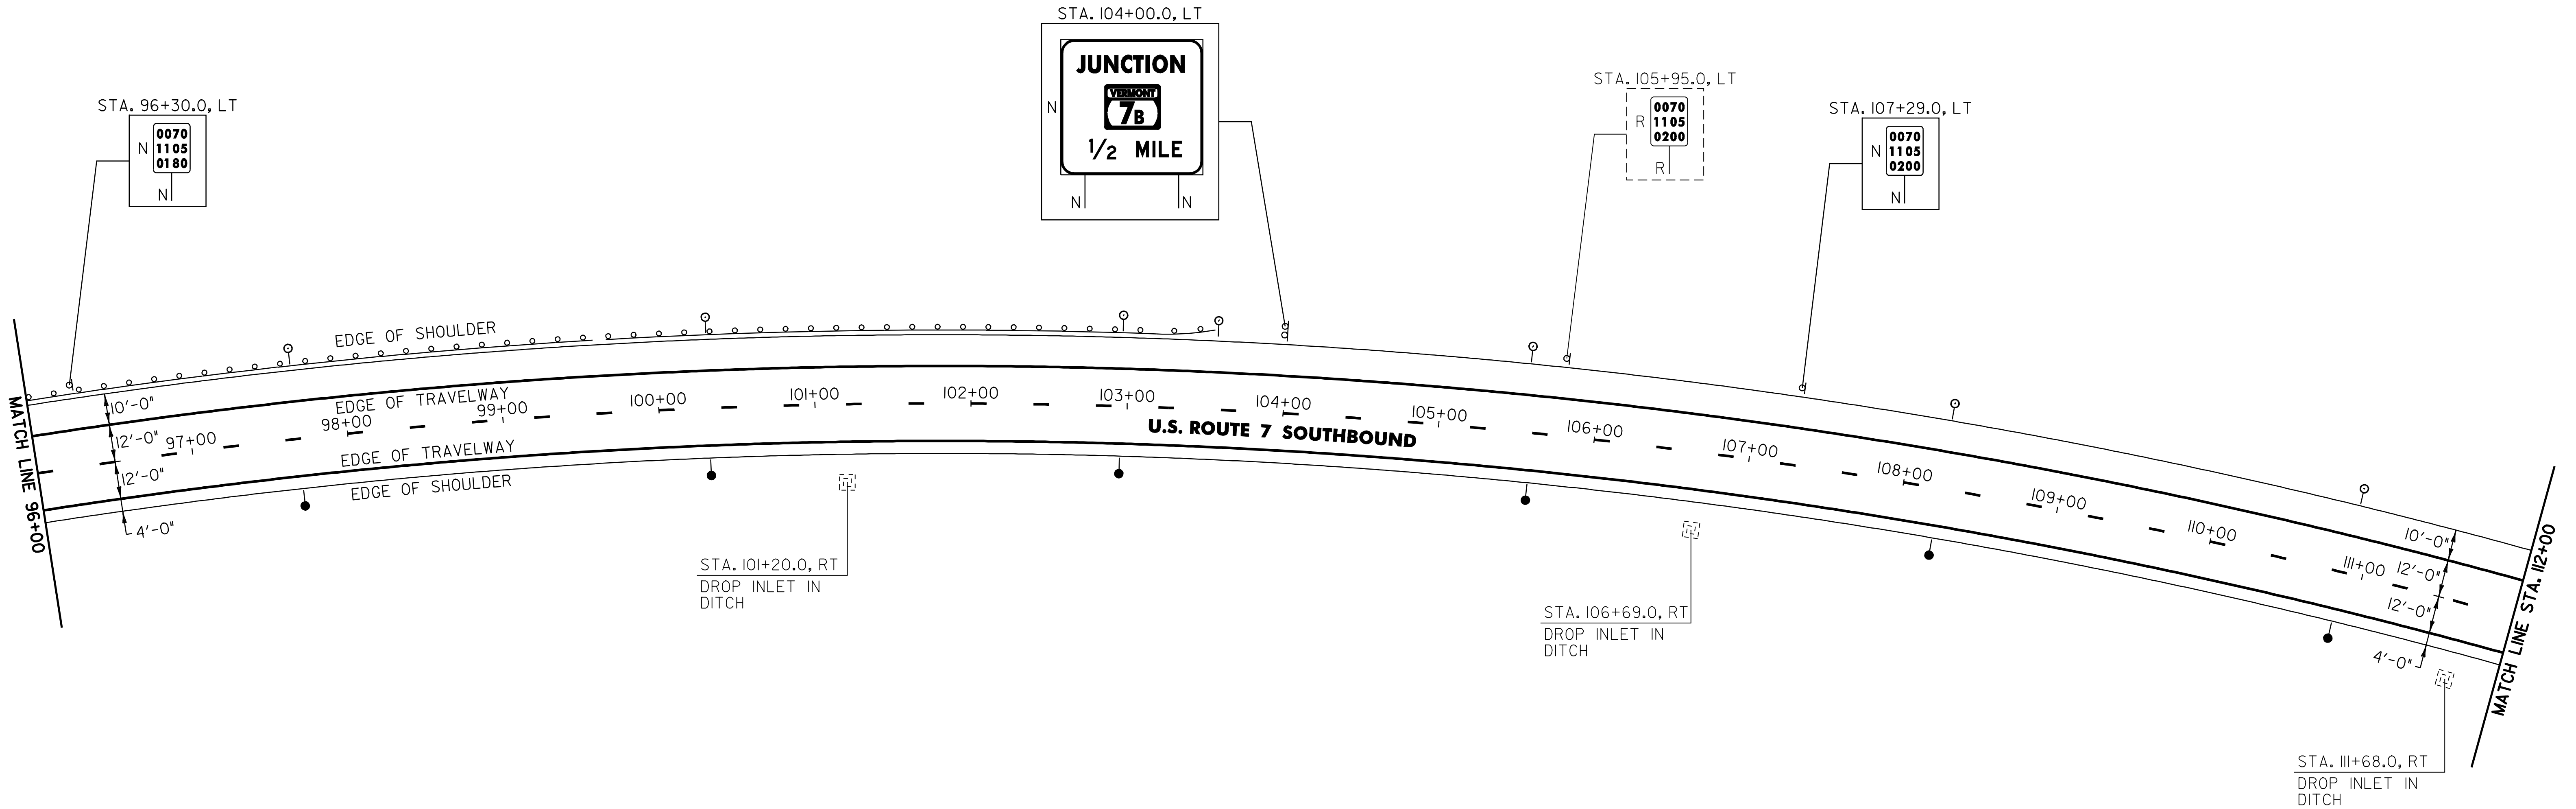

213.10 MILLED RUMBLE STRIPS

CLARENDON:  
 STA. 96+00.0 - STA. 112+00.0 LT (1600 LF)  
 STA. 96+00.0 - STA. 112+00.0 RT (1600 LF)

604.412 REHABING DI, CB OR MH, CLASS I

CLARENDON:  
 STA. 101+20.0 RT  
 STA. 106+69.0 RT  
 STA. 111+68.0 RT

621.20 STEEL BEAM GUARDRAIL (GALVANIZED)

CLARENDON:  
 STA. 96+00.0 - STA. 103+19.0 LT (719 LF)

621.505 MANUFACTURED TERMINAL SECTION (FLARED)

CLARENDON:  
 STA. 103+19.0 - STA. 103+56.5 LT

621.80 REMOVAL AND DISPOSAL OF GUARDRAIL

CLARENDON:  
 STA. 96+00.0 - STA. 103+42.0 LT (742 LF)

676.10 DELINEATORS WITH STEEL POSTS

○ TYPE I WHITE      ● TYPE I AMBER

CLARENDON:  
 STA. 97+68.0 LT      STA. 97+68.0 RT  
 STA. 100+32.0 LT      STA. 100+32.0 RT  
 STA. 102+96.0 LT      STA. 102+96.0 RT  
 STA. 103+56.5 LT      STA. 105+60.0 RT  
 STA. 105+60.0 LT      STA. 108+24.0 RT  
 STA. 108+24.0 LT      STA. 110+88.0 RT  
 STA. 110+88.0 LT

SIGN LEGEND  
 R = REMOVE  
 S = SALVAGE  
 N = NEW  
 RET = RETAIN  
 B-B = BACK TO BACK  
 EXISTING = - - - - -  
 NEW = \_\_\_\_\_

<b>PROJECT LAYOUT SHEET #9</b>	PROJECT NAME: WALLINGFORD - RUTLAND TOWN
	PROJECT NUMBER: NH 2408(1)S
FILE NAME: p04b050.dgn	PLOT DATE: \$DATE\$
PROJECT LEADER: D.E.G.	DRAWN BY: C.A.K.
DESIGNED BY: J.S.P.	CHECKED BY: D.E.G.
IPARM FILE: p04b050L09.1	SHEET 21 OF 80