

646.414 DURABLE 6" WHITE LINE (MOD.) (RETROREFLECTIVITY/INLAID)
 (ALL LINES WILL INCLUDE EDGE LINE BREAKS AND RADIUS FOR TOWN HIGHWAYS)

CLARENDON:
 STA. 208+00.00 - STA. 224+00.00 DASHED LINE C/L
 STA. 208+00.00 - STA. 224+00.00 EDGE LINE LT

646.415 DURABLE 6" YELLOW LINE (MOD.) (RETROREFLECTIVITY/INLAID)
 (ALL LINES WILL INCLUDE EDGE LINE BREAKS AND RADIUS FOR TOWN HIGHWAYS)

CLARENDON:
 STA. 208+00.00 - STA. 224+00.00 EDGE LINE RT


646.614 TEMPORARY 6" WHITE LINE (PAINT)
 (ALL LINES WILL INCLUDE EDGE LINE BREAKS AND RADIUS FOR TOWN HIGHWAYS)

CLARENDON:
 STA. 208+00.00 - STA. 224+00.00 DASHED LINE C/L
 STA. 208+00.00 - STA. 224+00.00 EDGE LINE LT

646.615 TEMPORARY 6" YELLOW LINE (PAINT)
 (ALL LINES WILL INCLUDE EDGE LINE BREAKS AND RADIUS FOR TOWN HIGHWAYS)

CLARENDON:
 STA. 208+00.00 - STA. 224+00.00 EDGE LINE RT

675.50 REMOVING SIGNS
 AS SHOWN - I

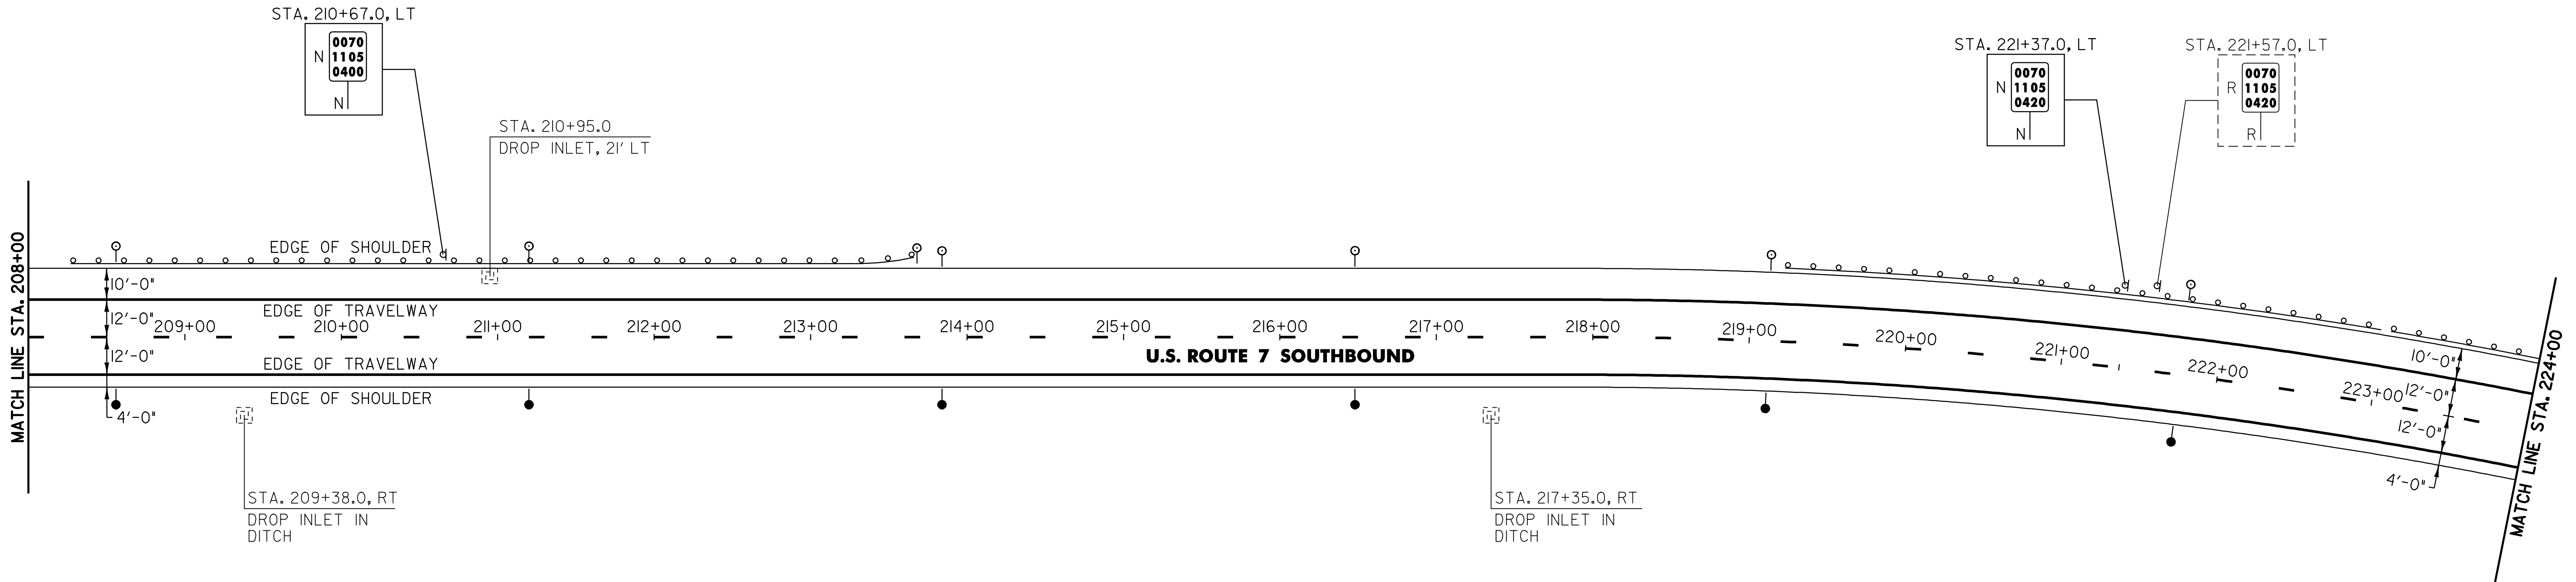

213.10 MILLED RUMBLE STRIPS

CLARENDON:
 STA. 208+00.0 - STA. 224+00.0 LT (1600 LF)
 STA. 208+00.0 - STA. 224+00.0 RT (1600 LF)

604.412 REHABING DI, CB OR MH, CLASS I

CLARENDON:
 STA. 209+38.0 RT
 STA. 210+95.0 LT
 STA. 217+35.0 RT

616.35 TREATED TIMBER CURB

CLARENDON:
 STA. 208+65.0 - STA. 212+65.0 LT (400 LF)

621.20 STEEL BEAM GUARDRAIL (GALVANIZED)

CLARENDON:
 STA. 208+41.0 - STA. 213+41.0 LT (500 LF)
 STA. 219+33.0 - STA. 224+00.0 LT (467 LF)

621.505 MANUFACTURED TERMINAL SECTION (FLARED)

CLARENDON:
 STA. 213+41.0 - STA. 213+78.5 LT

621.52 TRAILING END TERMINAL

CLARENDON:
 STA. 208+27.0 - STA. 208+41.0 LT
 STA. 219+19.0 - STA. 219+33.0 LT

621.80 REMOVAL AND DISPOSAL OF GUARDRAIL

CLARENDON:
 STA. 208+29.0 - STA. 213+68.0 LT (539 LF)
 STA. 219+21.0 - STA. 224+00.0 LT (479 LF)

676.10 DELINEATORS WITH STEEL POSTS

⊙ TYPE I WHITE ● TYPE I AMBER

CLARENDON:
 STA. 208+56.0 LT STA. 208+56.0 RT
 STA. 211+20.0 LT STA. 211+20.0 RT
 STA. 213+78.5 LT STA. 213+84.0 RT
 STA. 213+84.0 LT STA. 216+48.0 RT
 STA. 216+48.0 LT STA. 219+12.0 RT
 STA. 219+12.0 LT STA. 221+96.0 RT
 STA. 221+96.0 LT

SIGN LEGEND
 R = REMOVE
 S = SALVAGE
 N = NEW
 RET = RETAIN
 B-B = BACK TO BACK
 EXISTING = - - - - -
 NEW = _____

PROJECT LAYOUT SHEET #16	PROJECT NAME: WALLINGFORD - RUTLAND TOWN	PLOT DATE: \$DATE\$
	PROJECT NUMBER: NH 2408(1)S	DRAWN BY: C.A.K.
	FILE NAME: p04b050.dgn	CHECKED BY: D.E.G.
	DESIGNED BY: J.S.P.	SHEET 28 OF 80
	IPARM FILE: p04b050L16.1	