

646.414 DURABLE 6" WHITE LINE (MOD.) (RETROREFLECTIVITY/INLAID)
 (ALL LINES WILL INCLUDE EDGE LINE BREAKS AND RADIUS FOR TOWN HIGHWAYS)

CLARENDON:
 STA. 224+00.00 - STA. 240+00.00 DASHED LINE C/L
 STA. 224+00.00 - STA. 240+00.00 EDGE LINE LT

646.415 DURABLE 6" YELLOW LINE (MOD.) (RETROREFLECTIVITY/INLAID)
 (ALL LINES WILL INCLUDE EDGE LINE BREAKS AND RADIUS FOR TOWN HIGHWAYS)

CLARENDON:
 STA. 224+00.00 - STA. 240+00.00 EDGE LINE RT


646.614 TEMPORARY 6" WHITE LINE (PAINT)
 (ALL LINES WILL INCLUDE EDGE LINE BREAKS AND RADIUS FOR TOWN HIGHWAYS)

CLARENDON:
 STA. 224+00.00 - STA. 240+00.00 DASHED LINE C/L
 STA. 224+00.00 - STA. 240+00.00 EDGE LINE LT

646.615 TEMPORARY 6" YELLOW LINE (PAINT)
 (ALL LINES WILL INCLUDE EDGE LINE BREAKS AND RADIUS FOR TOWN HIGHWAYS)

CLARENDON:
 STA. 224+00.00 - STA. 240+00.00 EDGE LINE RT

646.81 PAINTED CURB
 CLARENDON:
 STA. 231+25.00 - STA. 240+00.00 RT (875 LF)
 675.50 REMOVING SIGNS
 AS SHOWN - 3

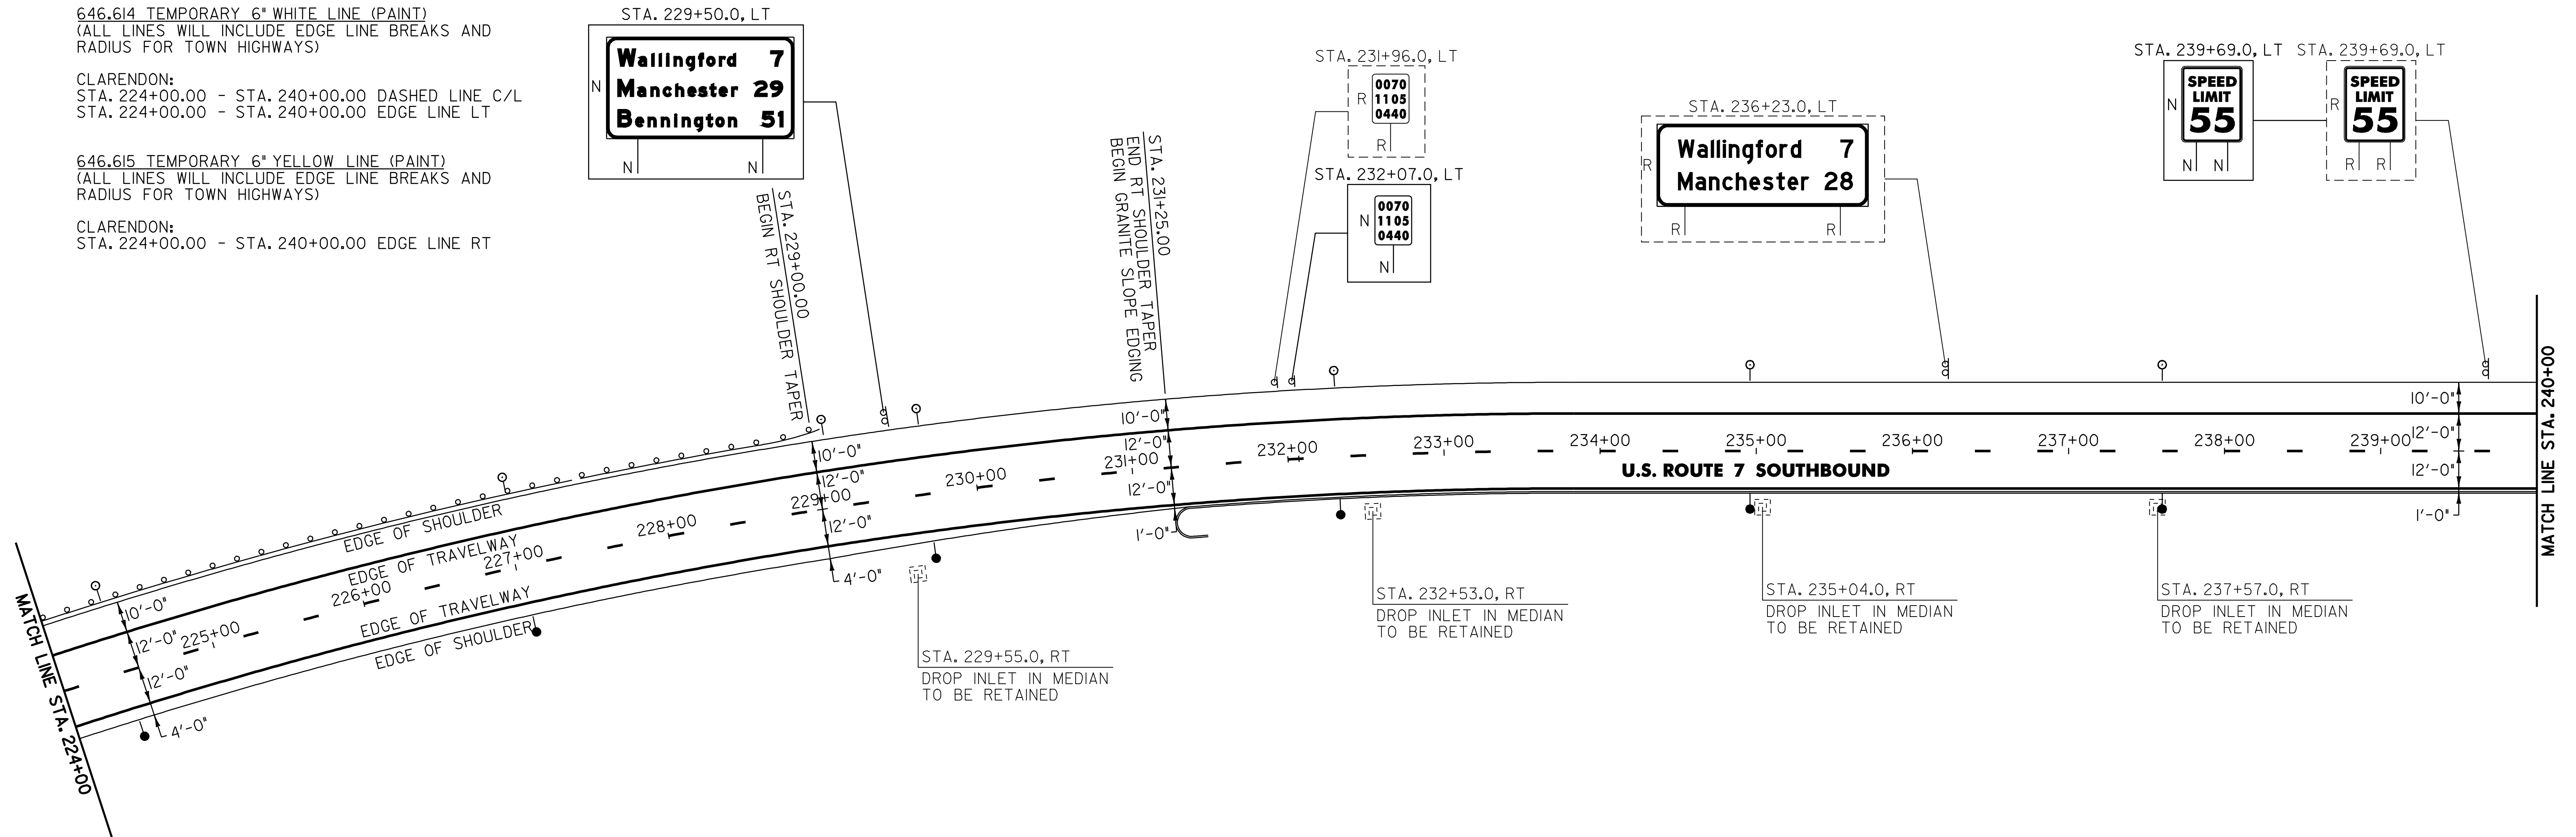

213.10 MILLED RUMBLE STRIPS

CLARENDON:
 STA. 224+00.0 - STA. 240+00.0 LT (1600 LF)
 STA. 224+00.0 - STA. 229+00.0 RT (500 LF)

621.20 STEEL BEAM GUARDRAIL (GALVANIZED)

CLARENDON:
 STA. 224+00.0 - STA. 228+70.5 LT (470.5 LF)

621.505 MANUFACTURED TERMINAL SECTION (FLARED)

CLARENDON:
 STA. 228+70.5 - STA. 229+08.0 LT

621.80 REMOVAL AND DISPOSAL OF GUARDRAIL

CLARENDON:
 STA. 224+00.0 - STA. 228+96.0 LT (496 LF)

676.10 DELINEATORS WITH STEEL POSTS

○ TYPE 1 WHITE ● TYPE 1 AMBER

CLARENDON:
 STA. 224+40.0 LT STA. 224+40.0 RT
 STA. 227+04.0 LT STA. 227+04.0 RT
 STA. 229+08.0 LT STA. 229+68.0 RT
 STA. 229+68.0 LT STA. 232+32.0 RT
 STA. 232+32.0 LT STA. 234+96.0 RT
 STA. 234+96.0 LT STA. 237+60.0 RT
 STA. 237+60.0 LT

SIGN LEGEND
 R = REMOVE
 S = SALVAGE
 N = NEW
 RET = RETAIN
 B-B = BACK TO BACK
 EXISTING = -----
 NEW = _____

PROJECT LAYOUT SHEET #17	PROJECT NAME: WALLINGFORD - RUTLAND TOWN	FILE NAME: p04b050.dgn	PLOT DATE: \$DATE\$
	PROJECT NUMBER: NH 2408(1)S	PROJECT LEADER: D.E.G.	DRAWN BY: C.A.K.
		DESIGNED BY: J.S.P.	CHECKED BY: D.E.G.
		IPARM FILE: p04b050L17.1	SHEET 29 OF 80