

646.414 DURABLE 6" WHITE LINE (MOD.) (RETROREFLECTIVITY/INLAID)

CLARENDON:
 STA. 129+65.00 - STA. 134+65.00 EDGE LINE LT (PARKING AREA)
 STA. 130+45.00 - STA. 134+10.00 EDGE LINE LT (MAINLINE)
 STA. 131+30.00 - STA. 133+20.00 EDGE LINE LT (PARKING AREA)

646.415 DURABLE 6" YELLOW LINE (MOD.) (RETROREFLECTIVITY/INLAID)

CLARENDON:
 STA. 130+45.00 - STA. 131+30.00 EDGE LINE LT
 STA. 133+20.00 - STA. 134+10.00 EDGE LINE LT

646.44 DURABLE 12" WHITE LINE (MOD.) (RETROREFLECTIVITY/INLAID)

CLARENDON:
 STA. 129+65.00 - STA. 130+45.00 EDGE LINE LT
 STA. 134+10.00 - STA. 134+65.00 EDGE LINE LT

646.614 TEMPORARY 6" WHITE LINE (PAINT)

CLARENDON:
 STA. 129+65.00 - STA. 134+65.00 EDGE LINE LT (PARKING AREA)
 STA. 130+45.00 - STA. 134+10.00 EDGE LINE LT (MAINLINE)
 STA. 131+30.00 - STA. 133+20.00 EDGE LINE LT (PARKING AREA)

646.615 TEMPORARY 6" YELLOW LINE (PAINT)


CLARENDON:
 STA. 130+45.00 - STA. 131+30.00 EDGE LINE LT
 STA. 133+20.00 - STA. 134+10.00 EDGE LINE LT

646.64 TEMPORARY 12" WHITE LINE (PAINT)

CLARENDON:
 STA. 129+65.00 - STA. 130+45.00 EDGE LINE LT
 STA. 134+10.00 - STA. 134+65.00 EDGE LINE LT

675.50 REMOVING SIGNS

AS SHOWN - 16

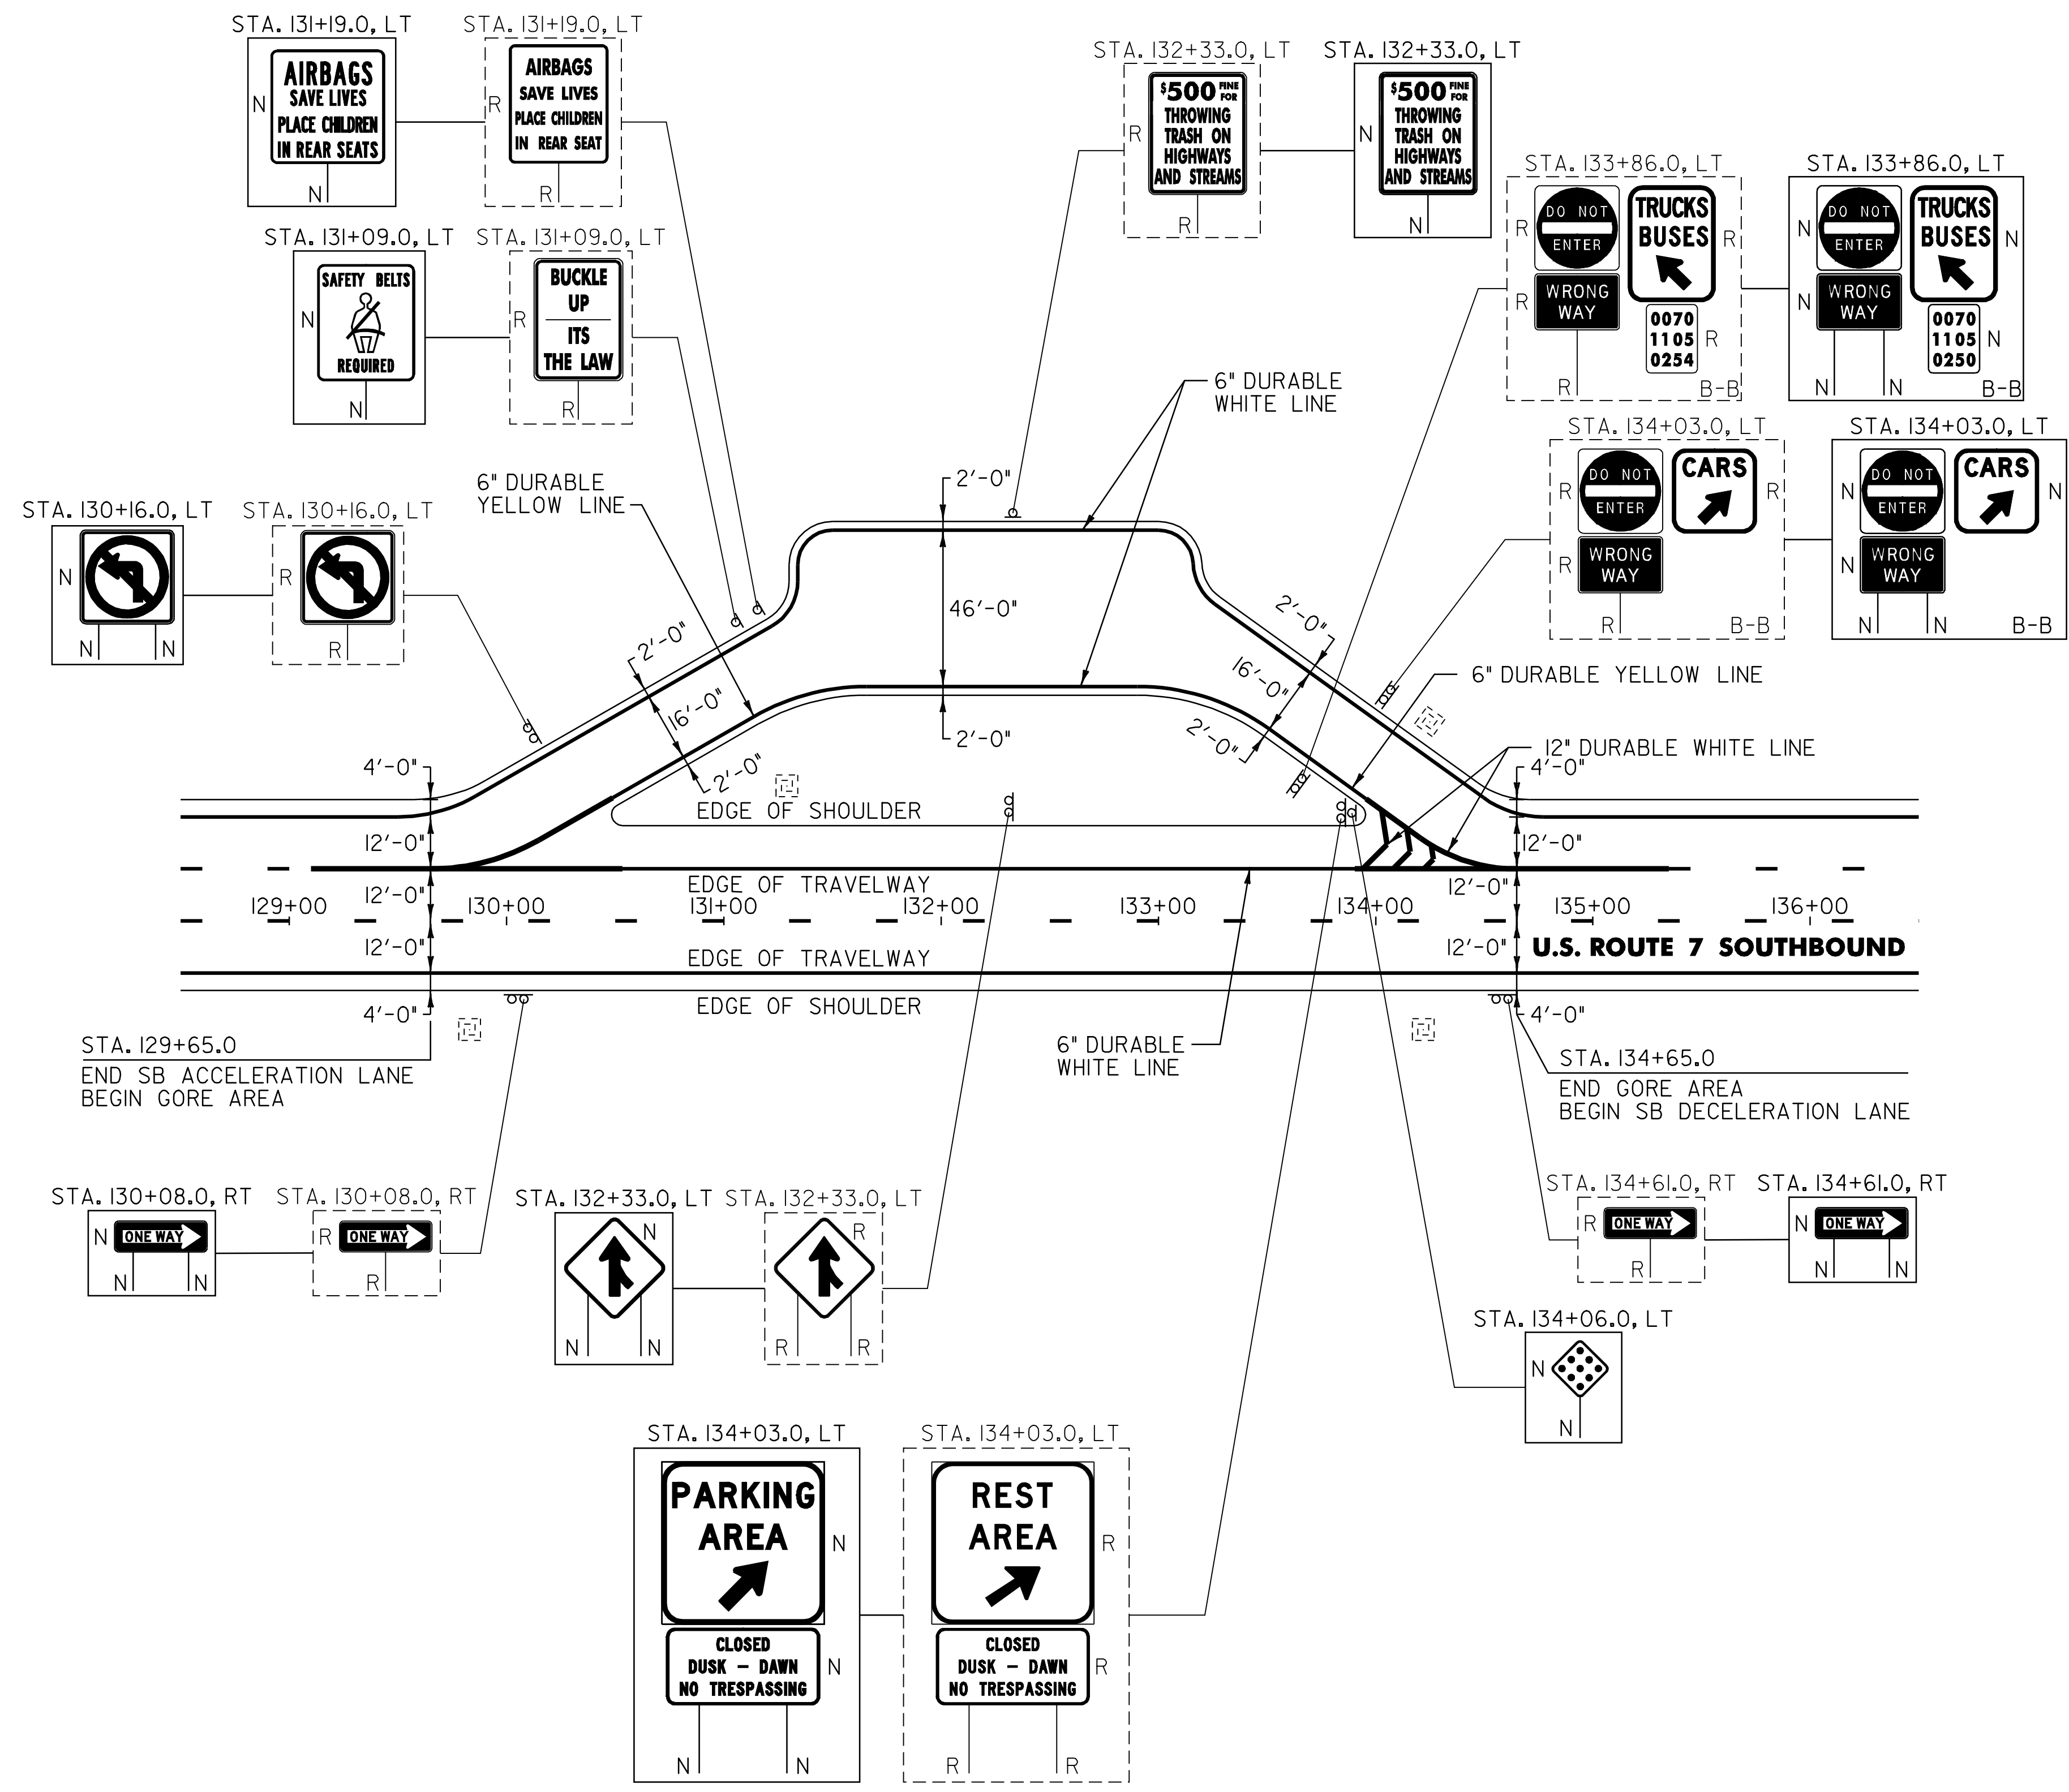

PARKING AREA DETAIL

- SIGN LEGEND**
 R = REMOVE
 S = SALVAGE
 N = NEW
 RET = RETAIN
 B-B = BACK TO BACK
 EXISTING = - - - - -
 NEW = _____

PARKING AREA DETAIL SHEET	PROJECT NAME: WALLINGFORD - RUTLAND TOWN	PLOT DATE: \$DATE\$
	PROJECT NUMBER: NH 2408(1)S	DRAWN BY: C.A.K.
	FILE NAME: p04b050.dgn	CHECKED BY: D.E.G.
	DESIGNED BY: J.S.P.	SHEET 36 OF 80
	IPARM FILE: p04b050pad.i	