

COLOR: WHITE BORDER & TEXT (REFLECTORIZED)
GREEN BACKGROUND (REFLECTORIZED)


COLOR: WHITE BORDER & TEXT (REFLECTORIZED)
GREEN BACKGROUND (REFLECTORIZED)

MATERIAL: PER VAOT STANDARD E-128B

MATERIAL: PER VAOT STANDARD E-128B

LOCATION: U.S. ROUTE 7
RUTLAND TOWN:
STA. 0+00.0, LT

LOCATION: U.S. ROUTE 7
CLARENDON:
STA. 0+00.0, LT

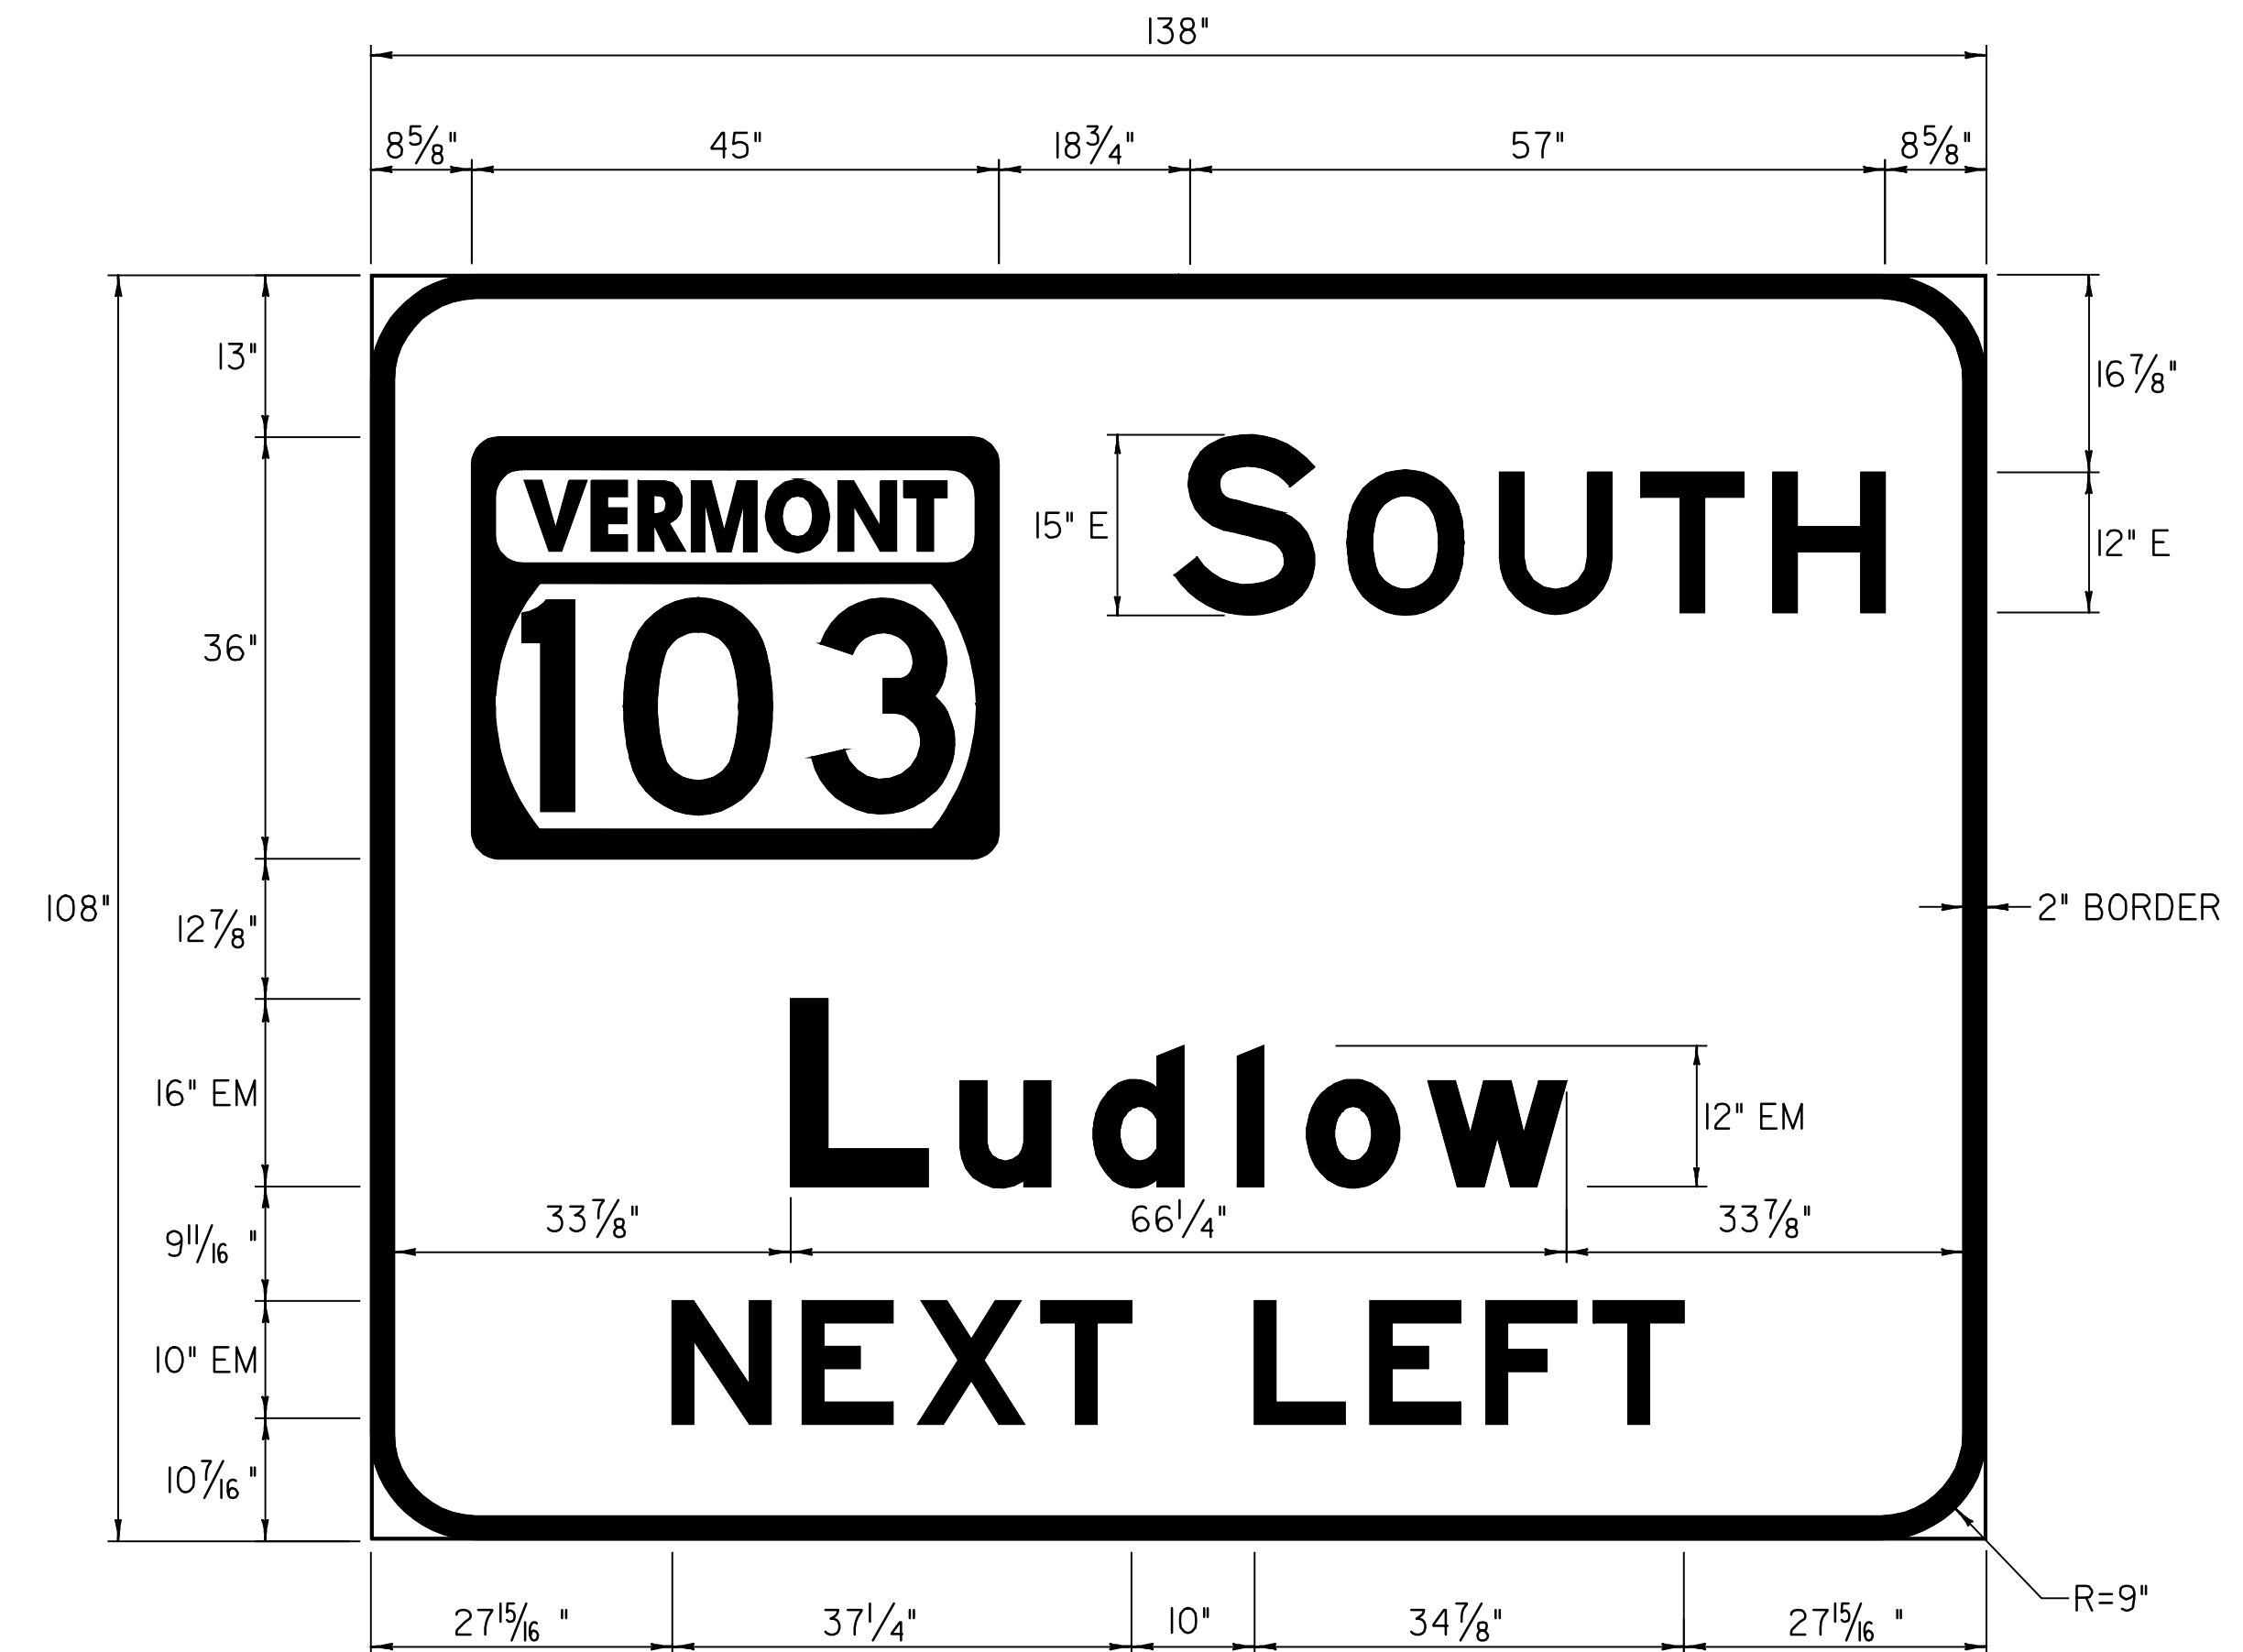

COLOR: WHITE BORDER & TEXT (REFLECTORIZED)
GREEN BACKGROUND (REFLECTORIZED)

MATERIAL: PER VAOT STANDARD E-131


LOCATION: U.S. ROUTE 7
CLARENDON:
STA. 189+47.0, LT



COLOR: WHITE BORDER & TEXT (REFLECTORIZED)
GREEN BACKGROUND (REFLECTORIZED)

MATERIAL: PER VAOT STANDARD E-131


LOCATION: U.S. ROUTE 7
CLARENDON:
STA. 88+00.0, LT

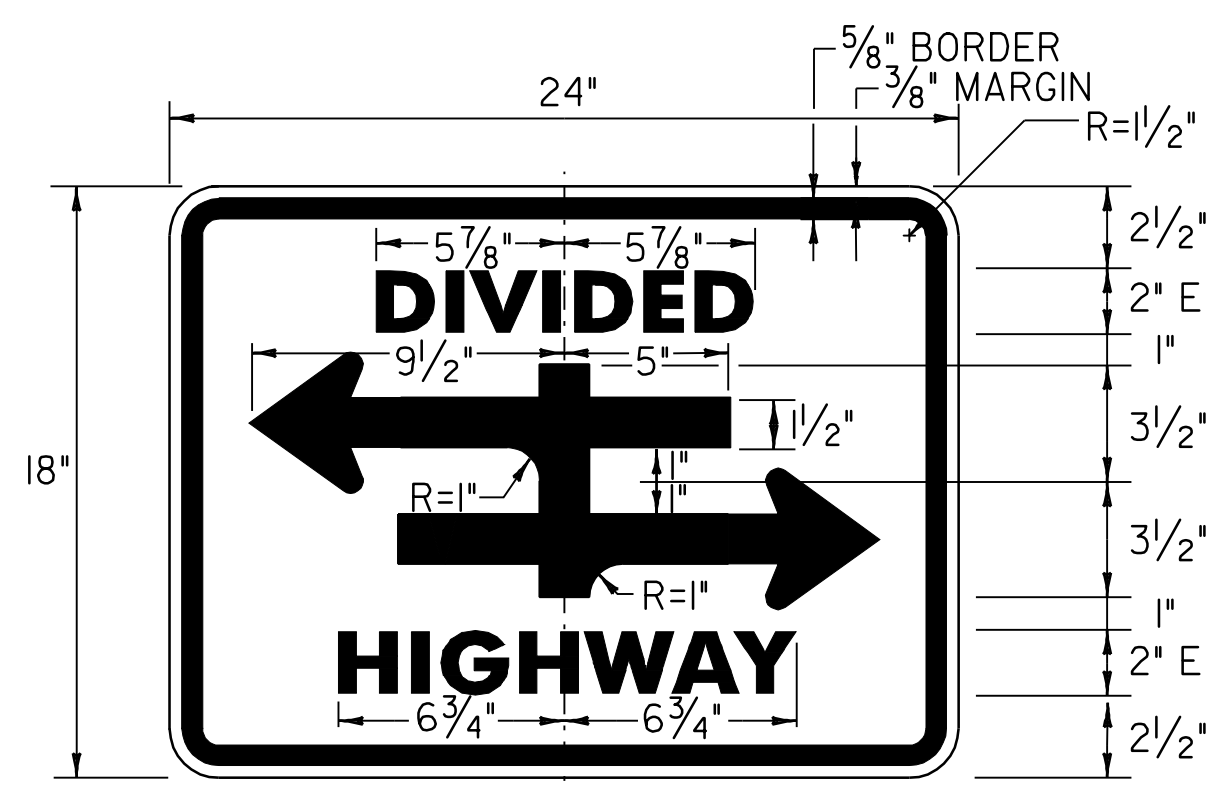

COLOR: BLACK BORDER, SYMBOL & TEXT (REFLECTORIZED)
WHITE BACKGROUND (REFLECTORIZED)

MATERIAL: PER VAOT STANDARD E-141

LOCATIONS: U.S. ROUTE 7
CLARENDON:
STA. 77+27.0, LT
STA. 175+69.0, LT
STA. 250+94.0, LT
STA. 273+62.0, LT
RUTLAND TOWN:
STA. 5+42.0, LT

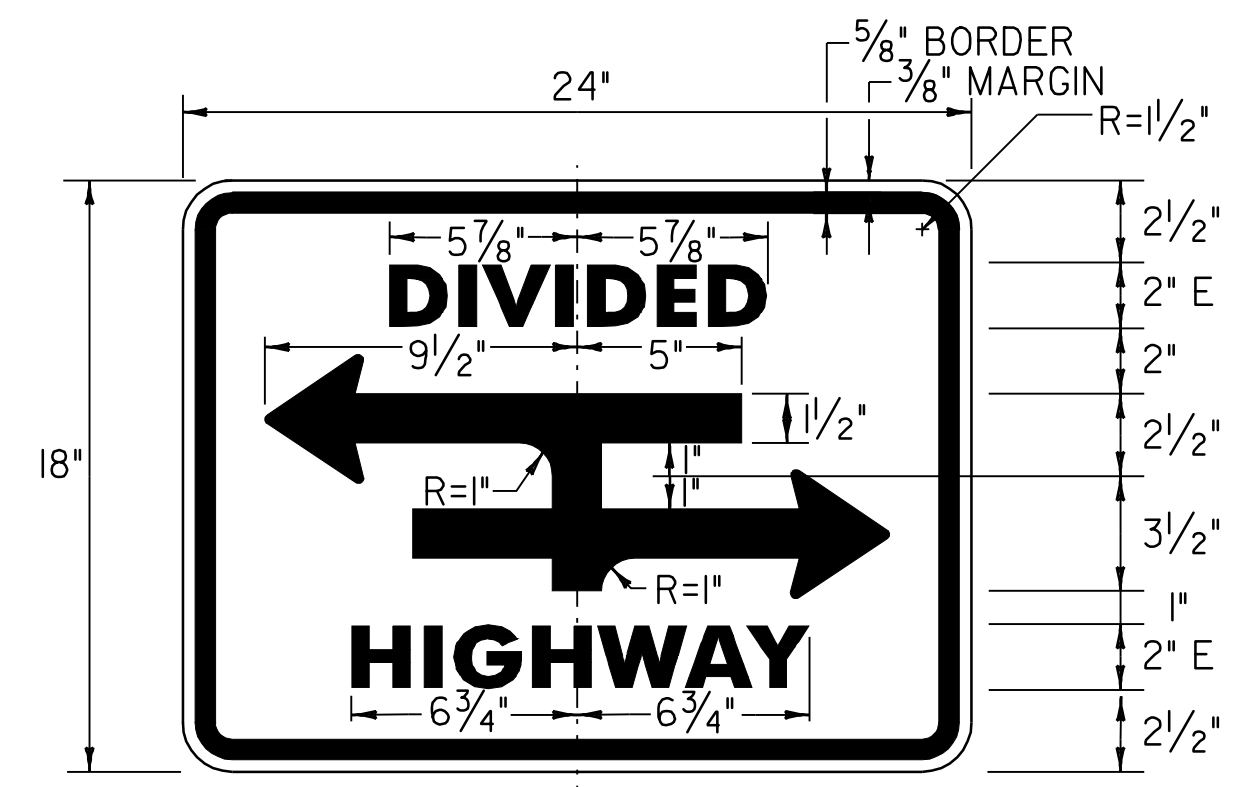

COLOR: BLACK BORDER, SYMBOL & TEXT (REFLECTORIZED)
WHITE BACKGROUND (REFLECTORIZED)

MATERIAL: PER VAOT STANDARD E-141

LOCATIONS: U.S. ROUTE 7
CLARENDON:
STA. 39+44.0, LT
STA. 293+18.0, LT

NOTE:
TEXT LAYOUT DIMENSIONS ARE BASED ON THE STANDARD ALPHABETS SPACING CHARTS FOUND IN THE "STANDARD HIGHWAY SIGNS" BOOK PUBLISHED BY FHWA. MINOR VARIATIONS IN TEXT DIMENSIONS ARE ACCEPTABLE BASED ON INDIVIDUAL MANUFACTURER'S LETTER FABRICATION. SIGNIFICANT CHANGES THAT AFFECT SIGN APPEARANCE SHALL BE BROUGHT TO THE ATTENTION OF VAOT'S TRAFFIC OPERATIONS SECTION BEFORE FABRICATION.

TRAFFIC SIGN DETAIL SHEET #3	PROJECT NAME: WALLINGFORD - RUTLAND TOWN	PLOT DATE: \$DATE\$
	PROJECT NUMBER: NH 2408(1)S	DRAWN BY: C.A.K.
	FILE NAME: p04b050.dgn	CHECKED BY: D.E.G.
	DESIGNED BY: J.S.P.	SHEET 65 OF 80
	IPARM FILE: p04b050+sd3.1	